



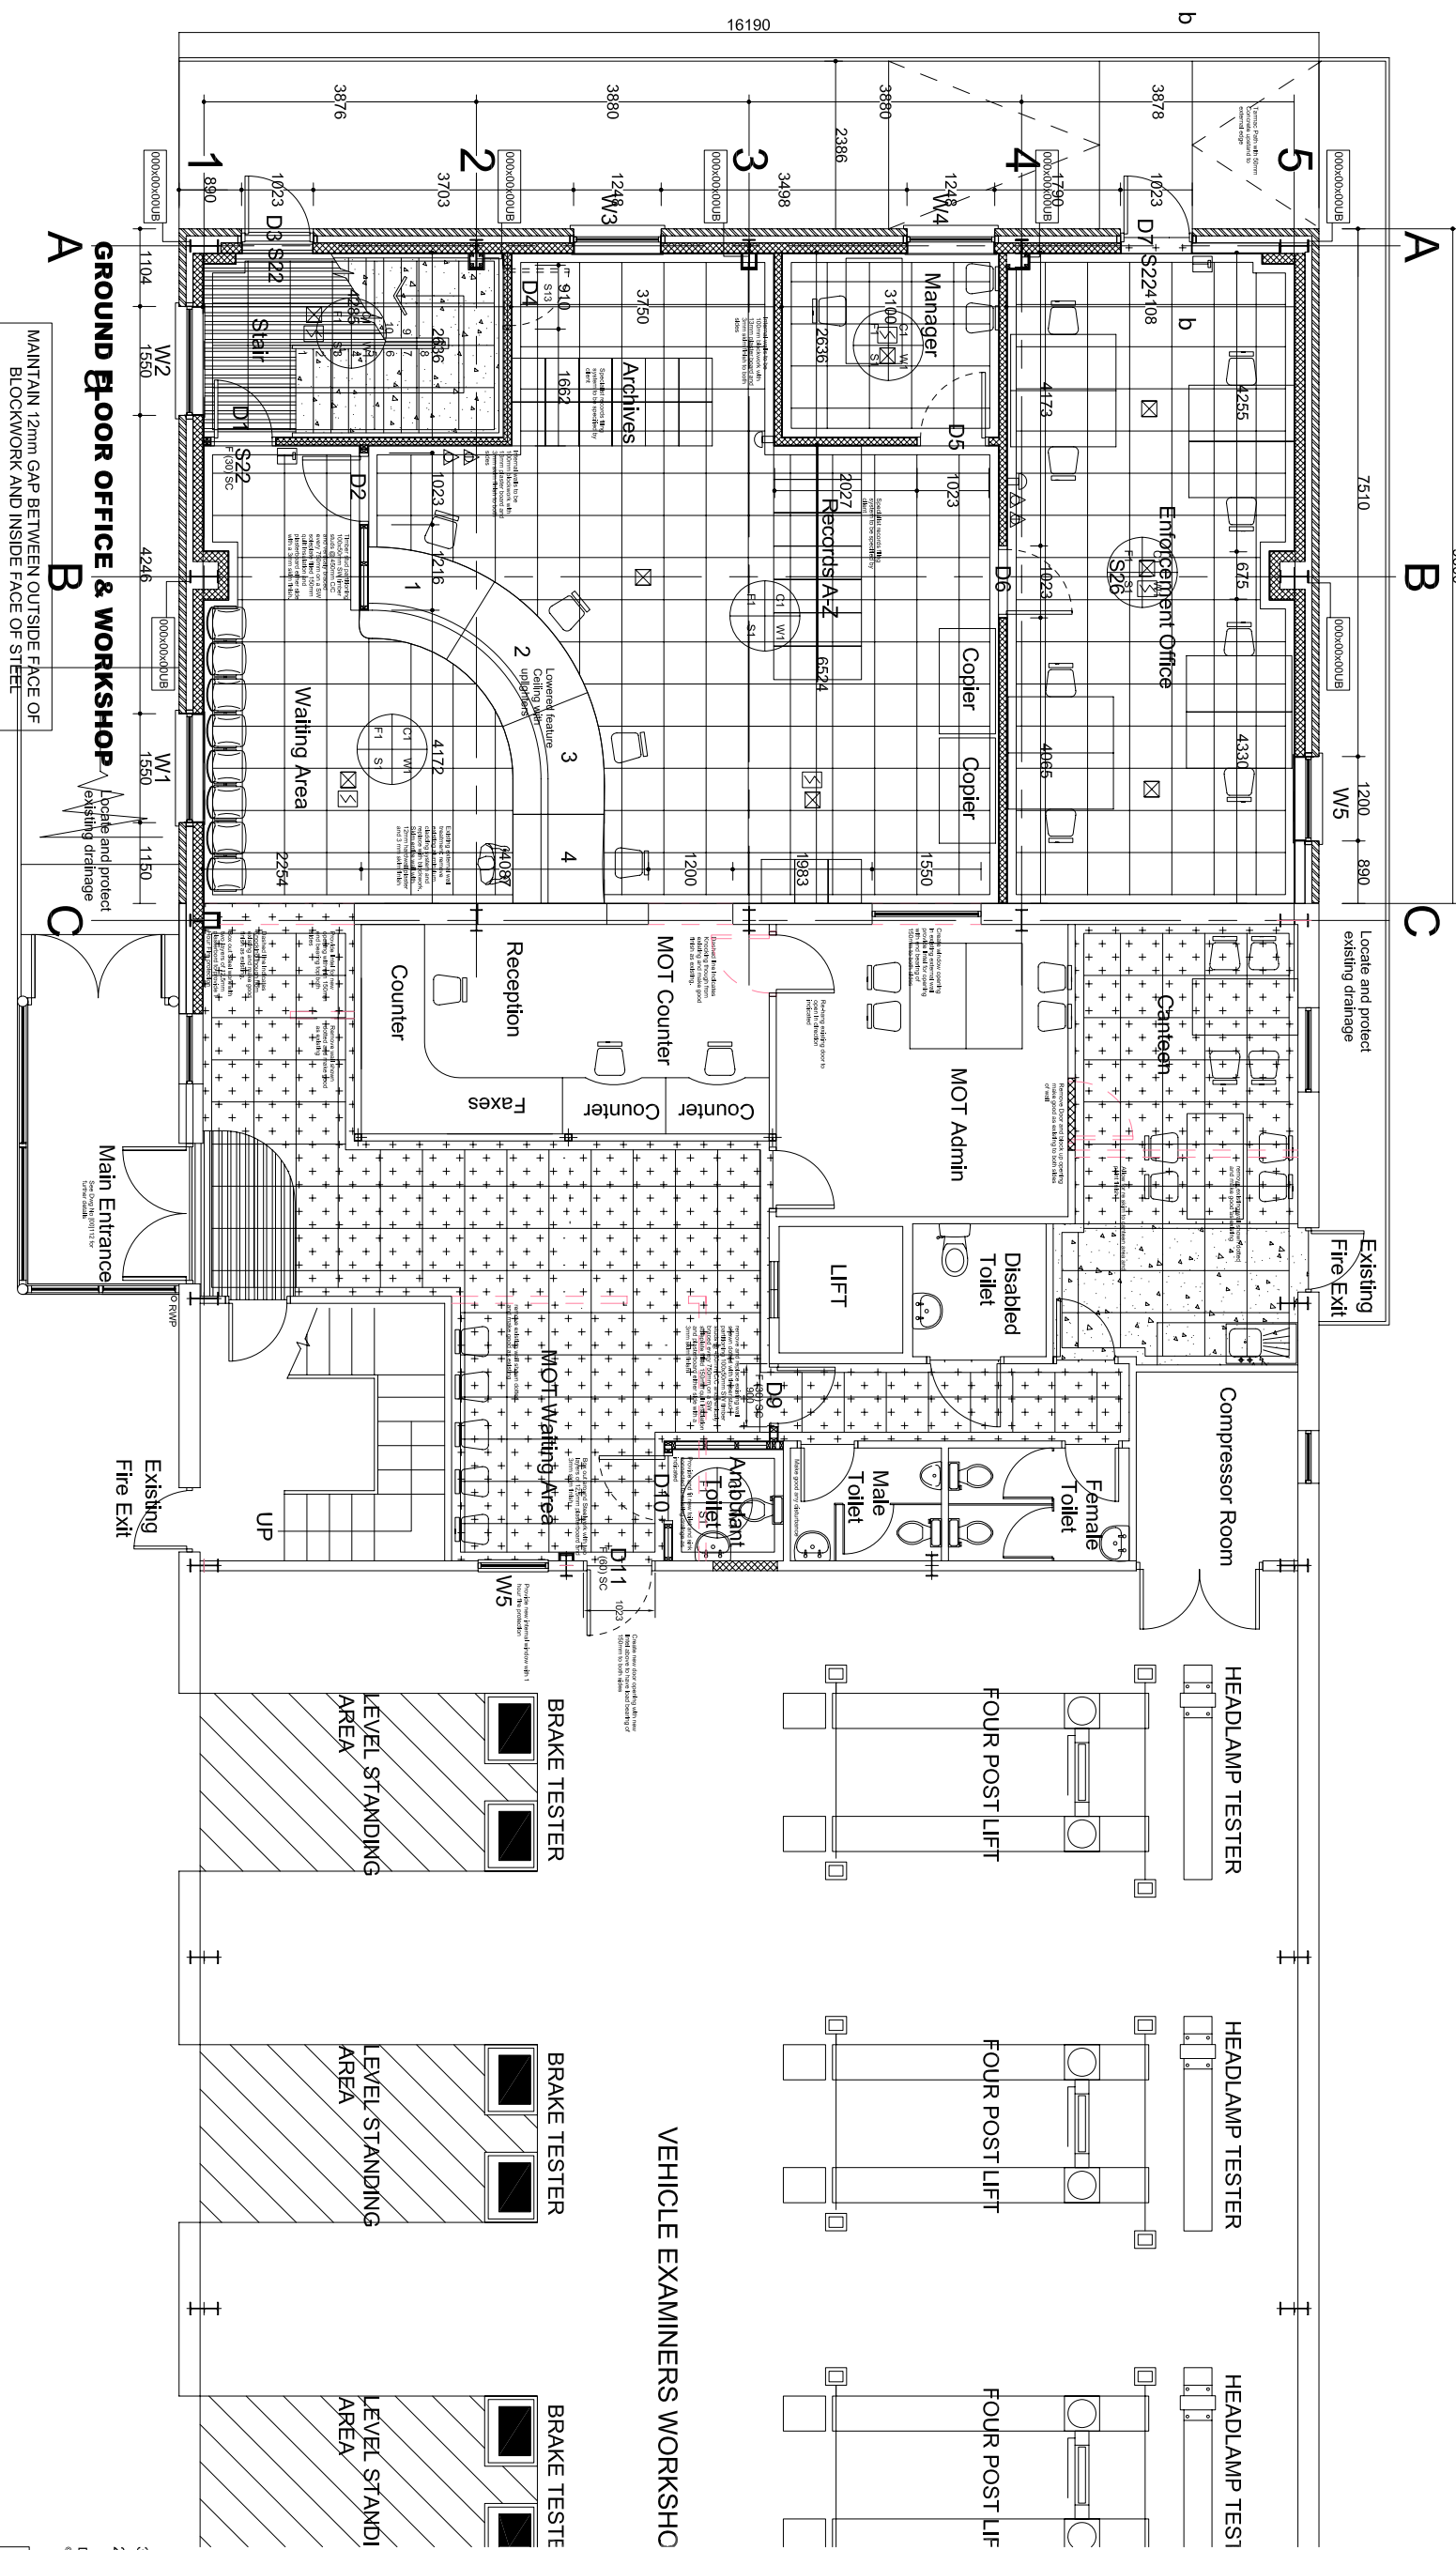


ALL DIMENSIONS TO STEEL GRID ARE NOMINAL AND ARE TO BE DETERMINED BY STEEL FRAME MANUFACTURERS

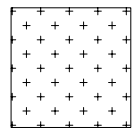


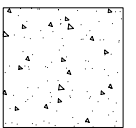

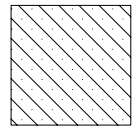

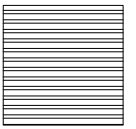



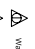



Floor Finishes

-  Tufted Loop Pile Carpet
Interface Managerie
3no. colours total
NBS Reference: M50 130
-  Safety Vinyl
Fobro Surestep PUR
2no. colours total
NBS Reference: M50 150A
-  Linoleum Sheet
Fobro Flooring Marmoleum Reel
2no. colour total
NBS Reference: M50 150
-  Barrier Carpet
Bonar Floors Coral Duo
1no. colour total
NBS Reference: N10 300

Wall Finishes

- Position of 3 rows of Splashback Wall Tiles
- H & R Johnson, Prismatics Range
100x100mm up to price group 5
NBS Reference: M40 110
- Acrylic Durable Matt paint to plaster walls
Allow for a total of 3no. different wall colours
NBS Reference: M60 110A

	S12	Fire action notice
	S13	Fire door keep shut
	S14	Fire door keep closed
	S20	Fire door keep shut
	S22	Fire door
	S25	Paint bar to open
	S28	Fire door
	F (30)	Fire extinguisher - rating by brackets
	S (30)	Smoke venting - rating by brackets
	FRG	Fire rating glazing with fire resistance
	1	1st floor height
	11	11th floor compartment
		Alarm Sounder

3 Main entrance amended
2 First Floor Removed Ceiling Data added

DO NOT SCALE
© The drawing, including the design and technical information contained on it, is the property of the Architectural Design Services and is not to be reproduced or copied without prior permission.

Architectural Design Services
LEEDS CITY COUNCIL

Development Department
Adams Court, Adams Triangle
Leeds LS1 2TB
Tel: 0113 247 5555
Fax: 0113 247 5452

PROJECT: 225 YORK ROAD

DRAWING NUMBER	600146001106
PROPOSED TITLE	Proposed Ground & First Floor Layout
DATE	24/04/2007
SCALE	A1
DRAWN	BMcARTHUR
CHECKED	
REVISION	1