
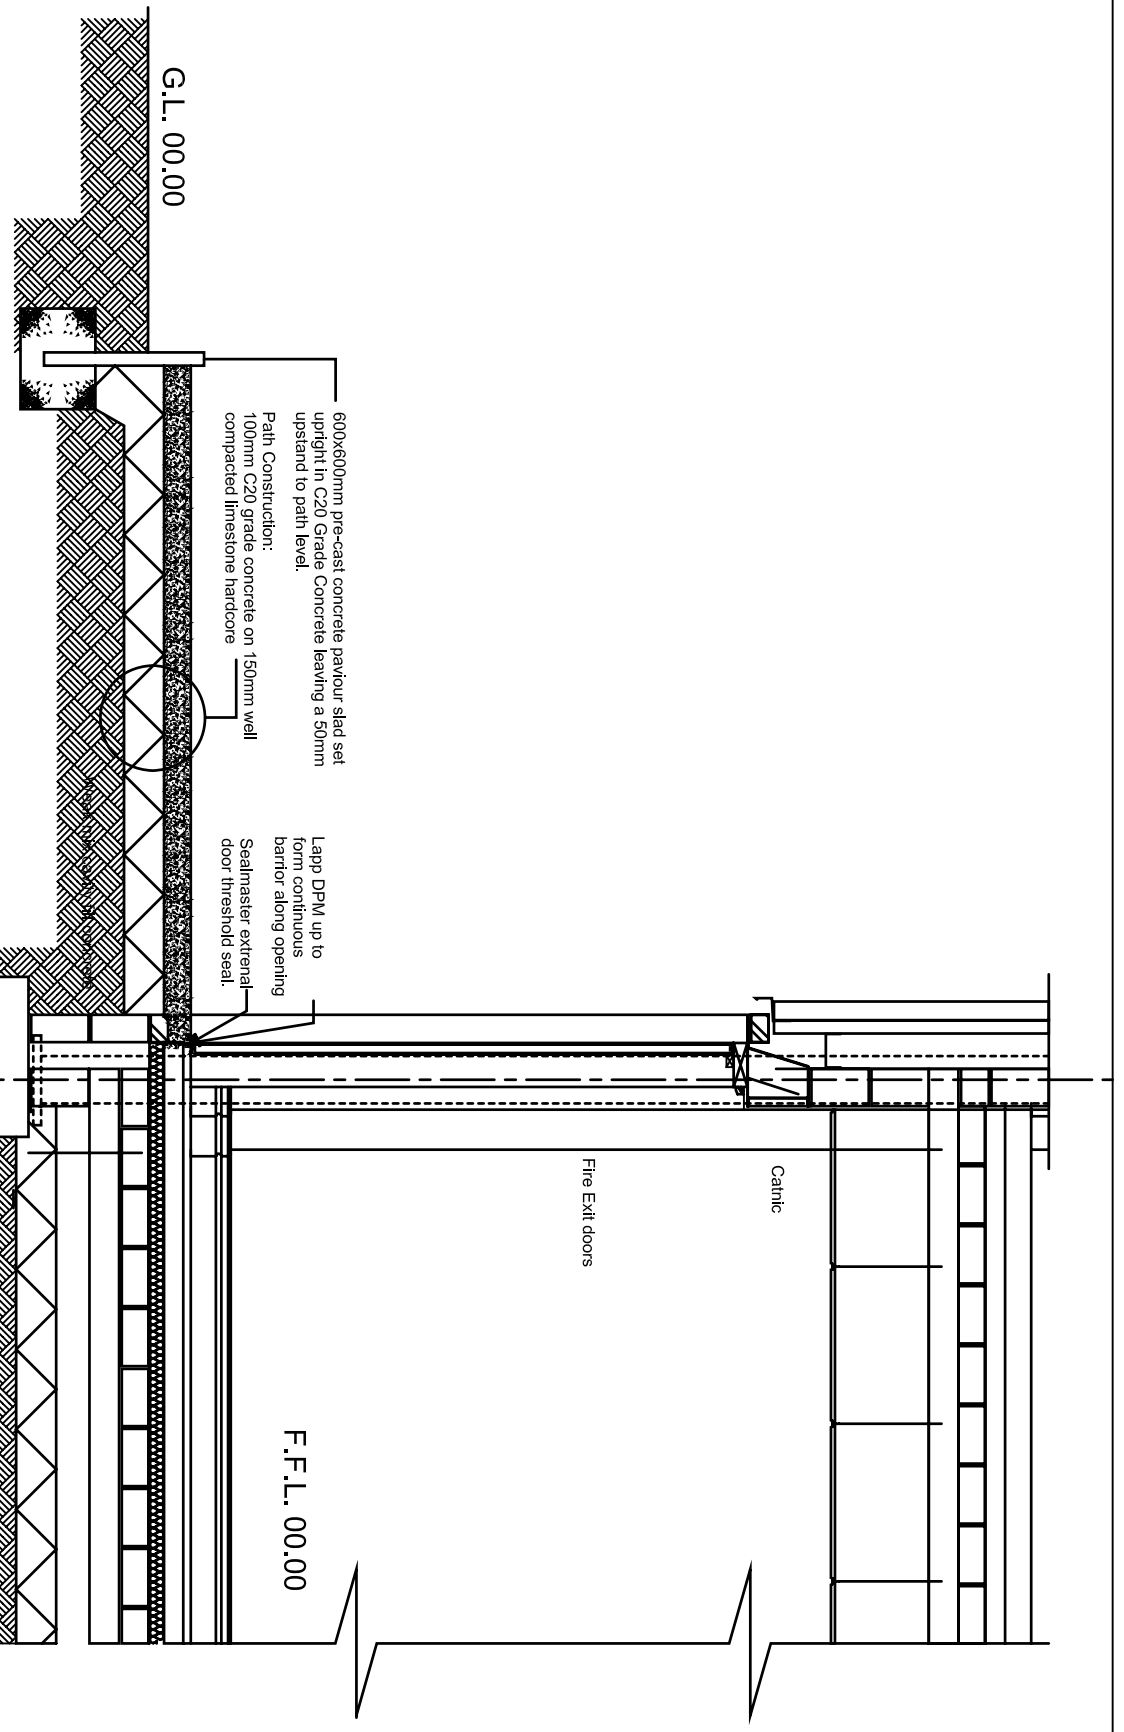


Section Through Reception Desk

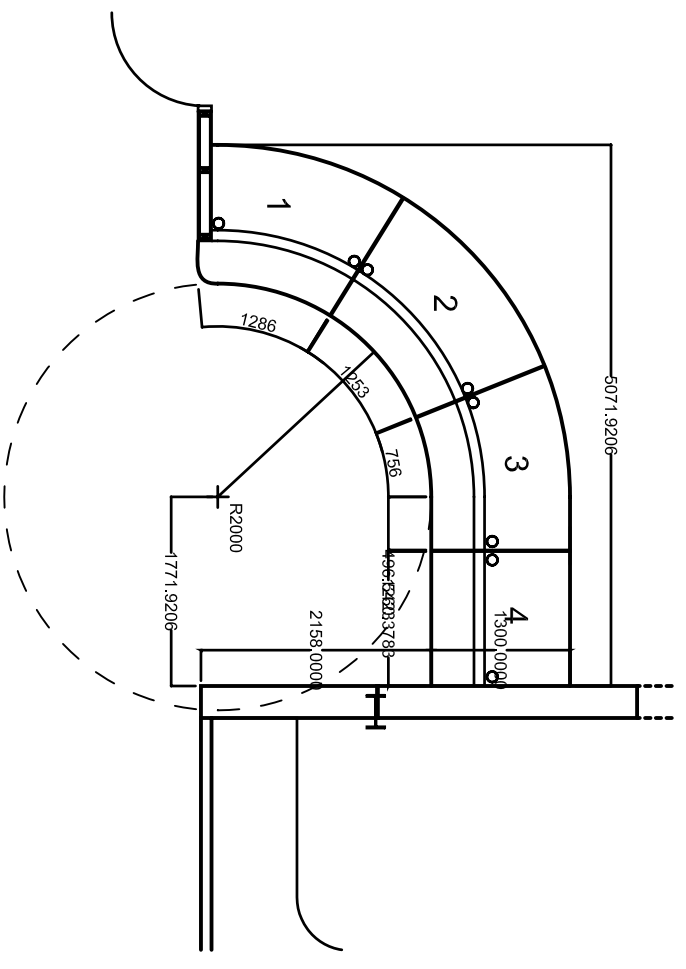

Section B-B

DO NOT SCALE

© This drawing, including the design and technical information contained on it, is the copyright of Architectural Design Services. The drawing may only be used for the project for which it was prepared and may not be reproduced or copied without prior permission.

Development Department
Architectural Design Services
 Adams Court, Kirkstall Terrace
 Leeds LS12 1DB
 Tel: (0113) 247 5555
 Fax: (0113) 247 5452

LEEDS
 CITY COUNCIL

PROJECT
 225 YORK ROAD

DRAWING TITLE
 Sections

DRAWING NUMBER
 600146[00]111

DATE 16/05/2007	SCALE	SIZE A2	DRAWN GBM/PSDN
DRAWING NUMBER 600146[00]111	CHECKED	REVISION .1	