


© LEEDS CITY COUNCIL. This drawing is the property of Leeds City Council and is provided for the purpose for which it was originally supplied. It must not be copied, published or transmitted by any means to any other person without the express permission of Leeds City Council. Any unauthorised reproduction or manipulation of all or part of this drawing is strictly prohibited unless specifically requested or approved by the originator.

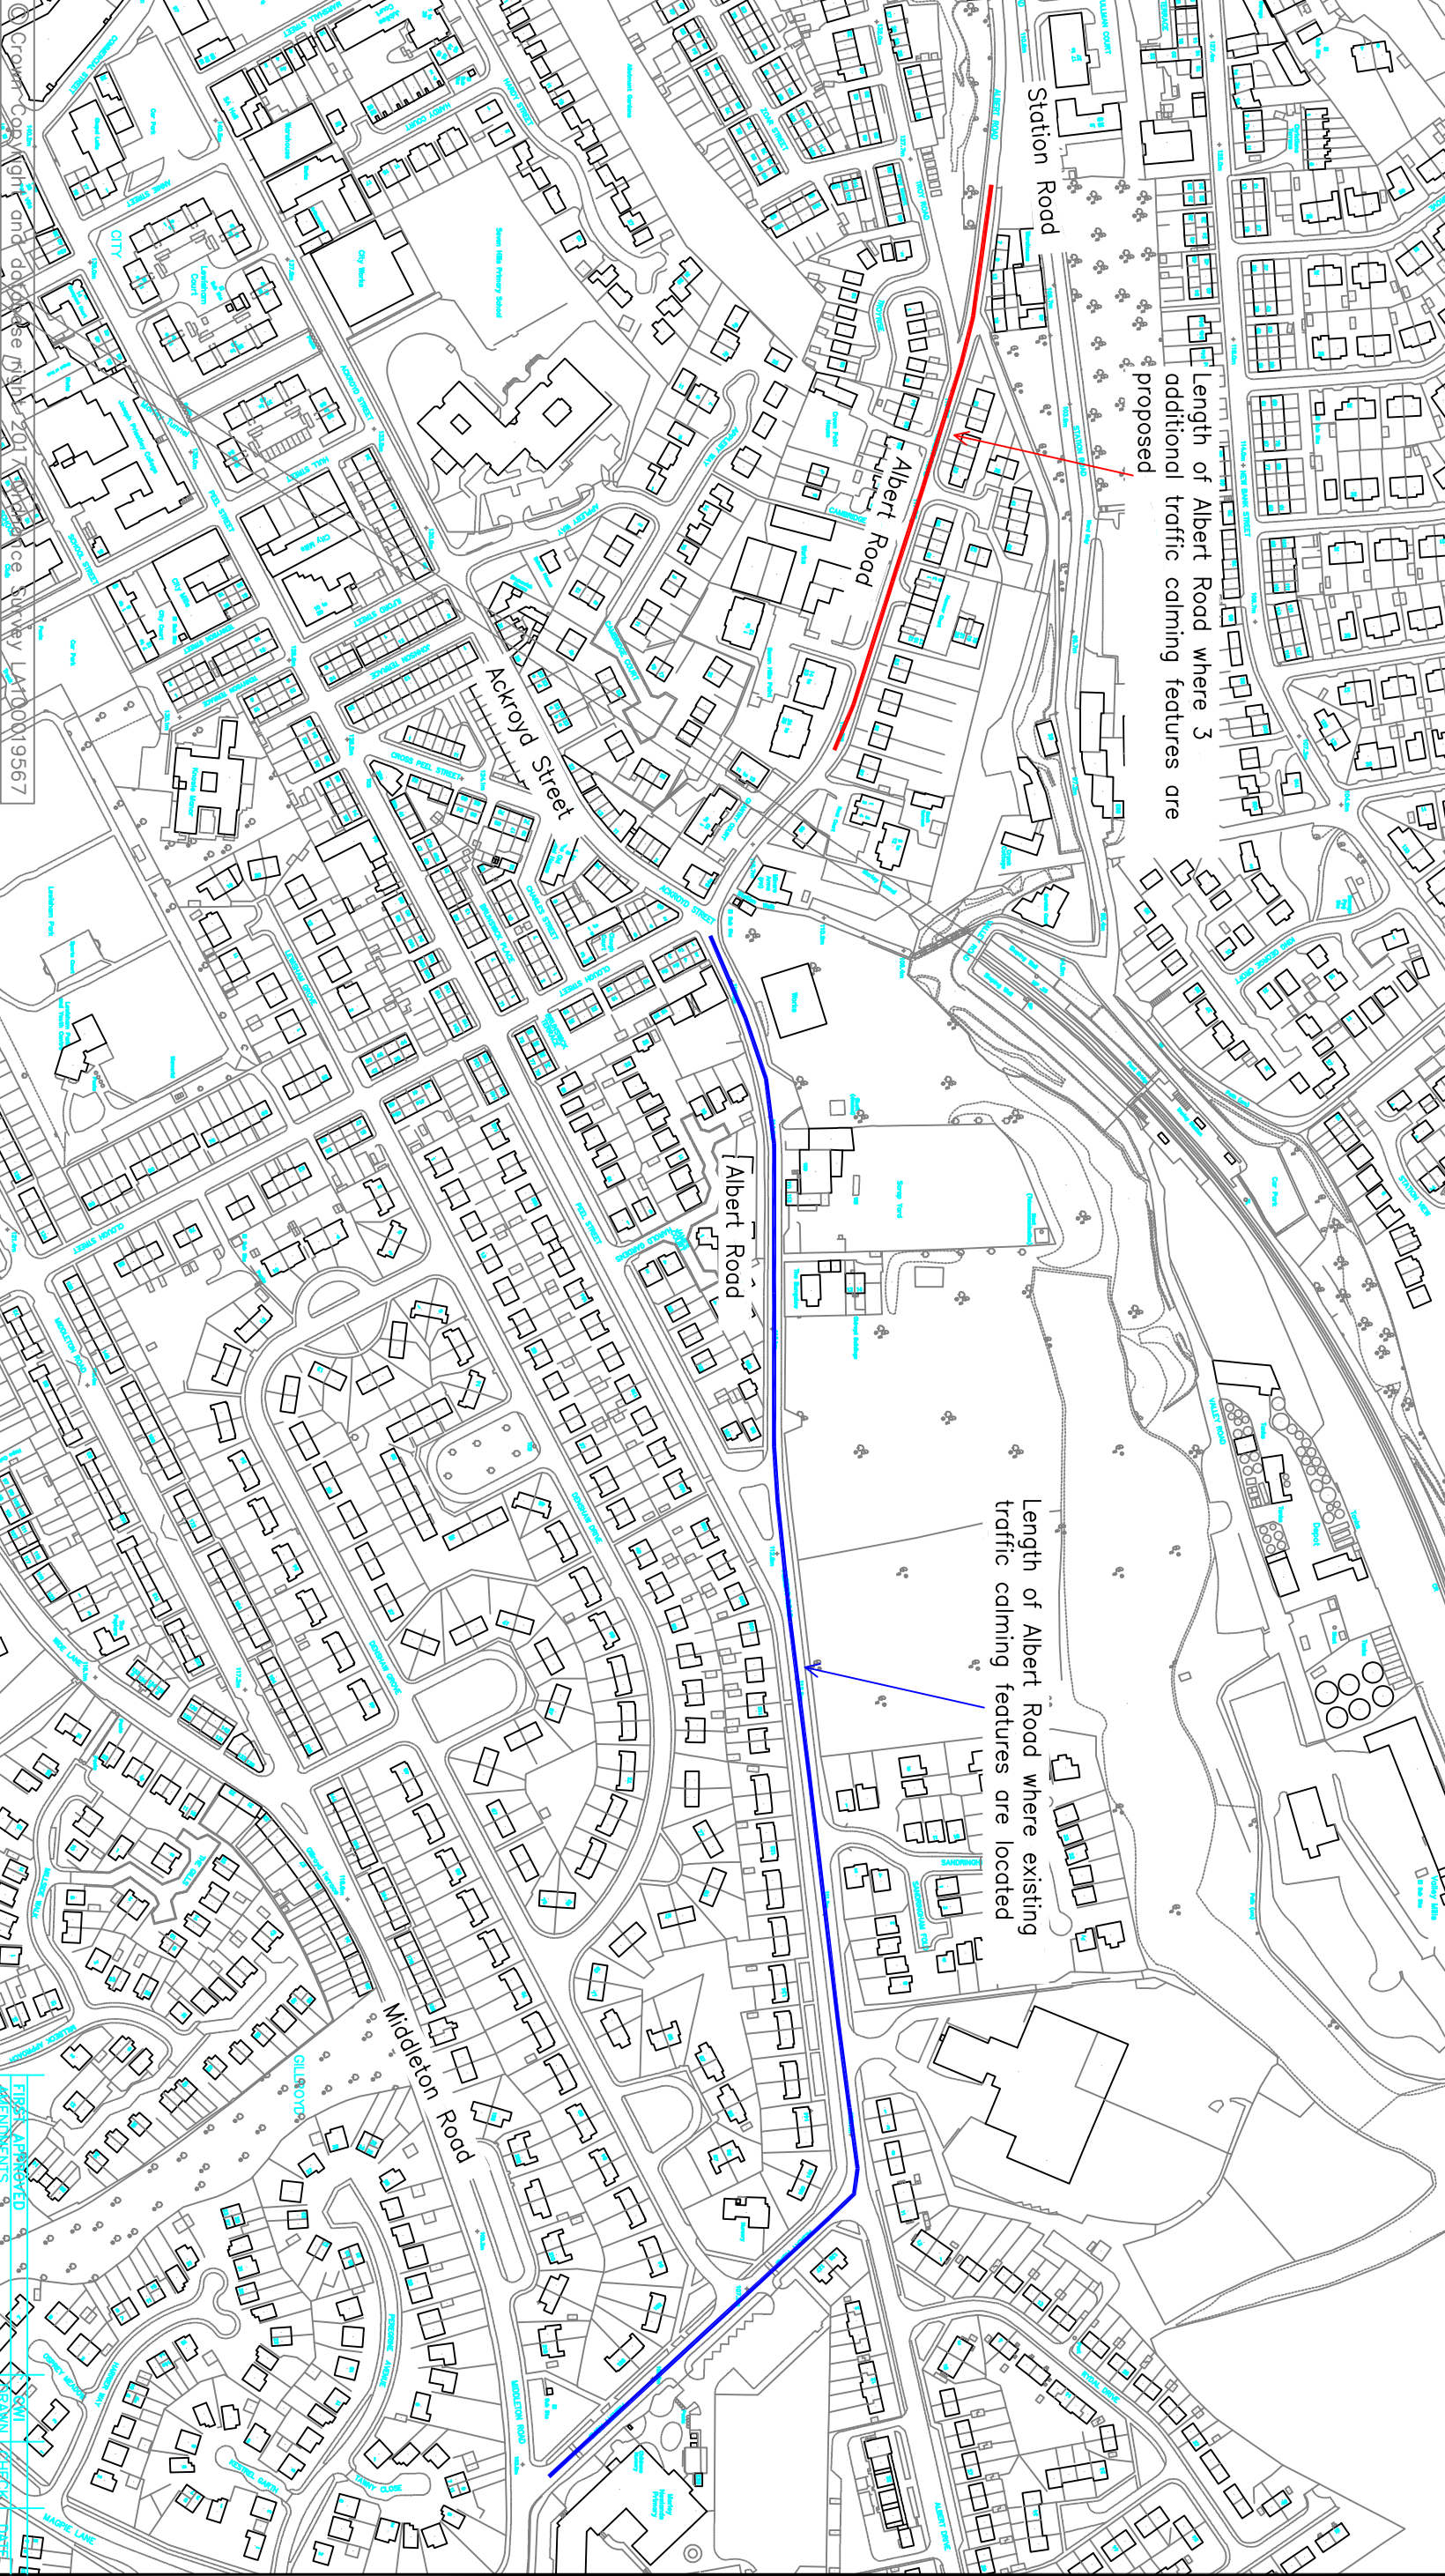

Length of Albert Road where 3 additional traffic calming features are proposed

Length of Albert Road where existing traffic calming features are located

**ALBERT ROAD – ADDITIONAL TRAFFIC CALMING
HIGHWAYS BOARD DRAWING
WARD...MORLEY SOUTH**

DRAWN BY	CWI	DATE	1/18	SCALE	NTS
AUTOCAD BY	CWI	DATE	1/18	SHEET SIZE: A3	
CHECKED BY					



STATUS:	DATE:
DRAFT	January 2018
TM.26.3074.HB INFORMATION	