



**APPENDIX 1
SITE LOCATION PLAN: LEONORA HOUSE
RAILWAY STREET
LEEDS, LS9**

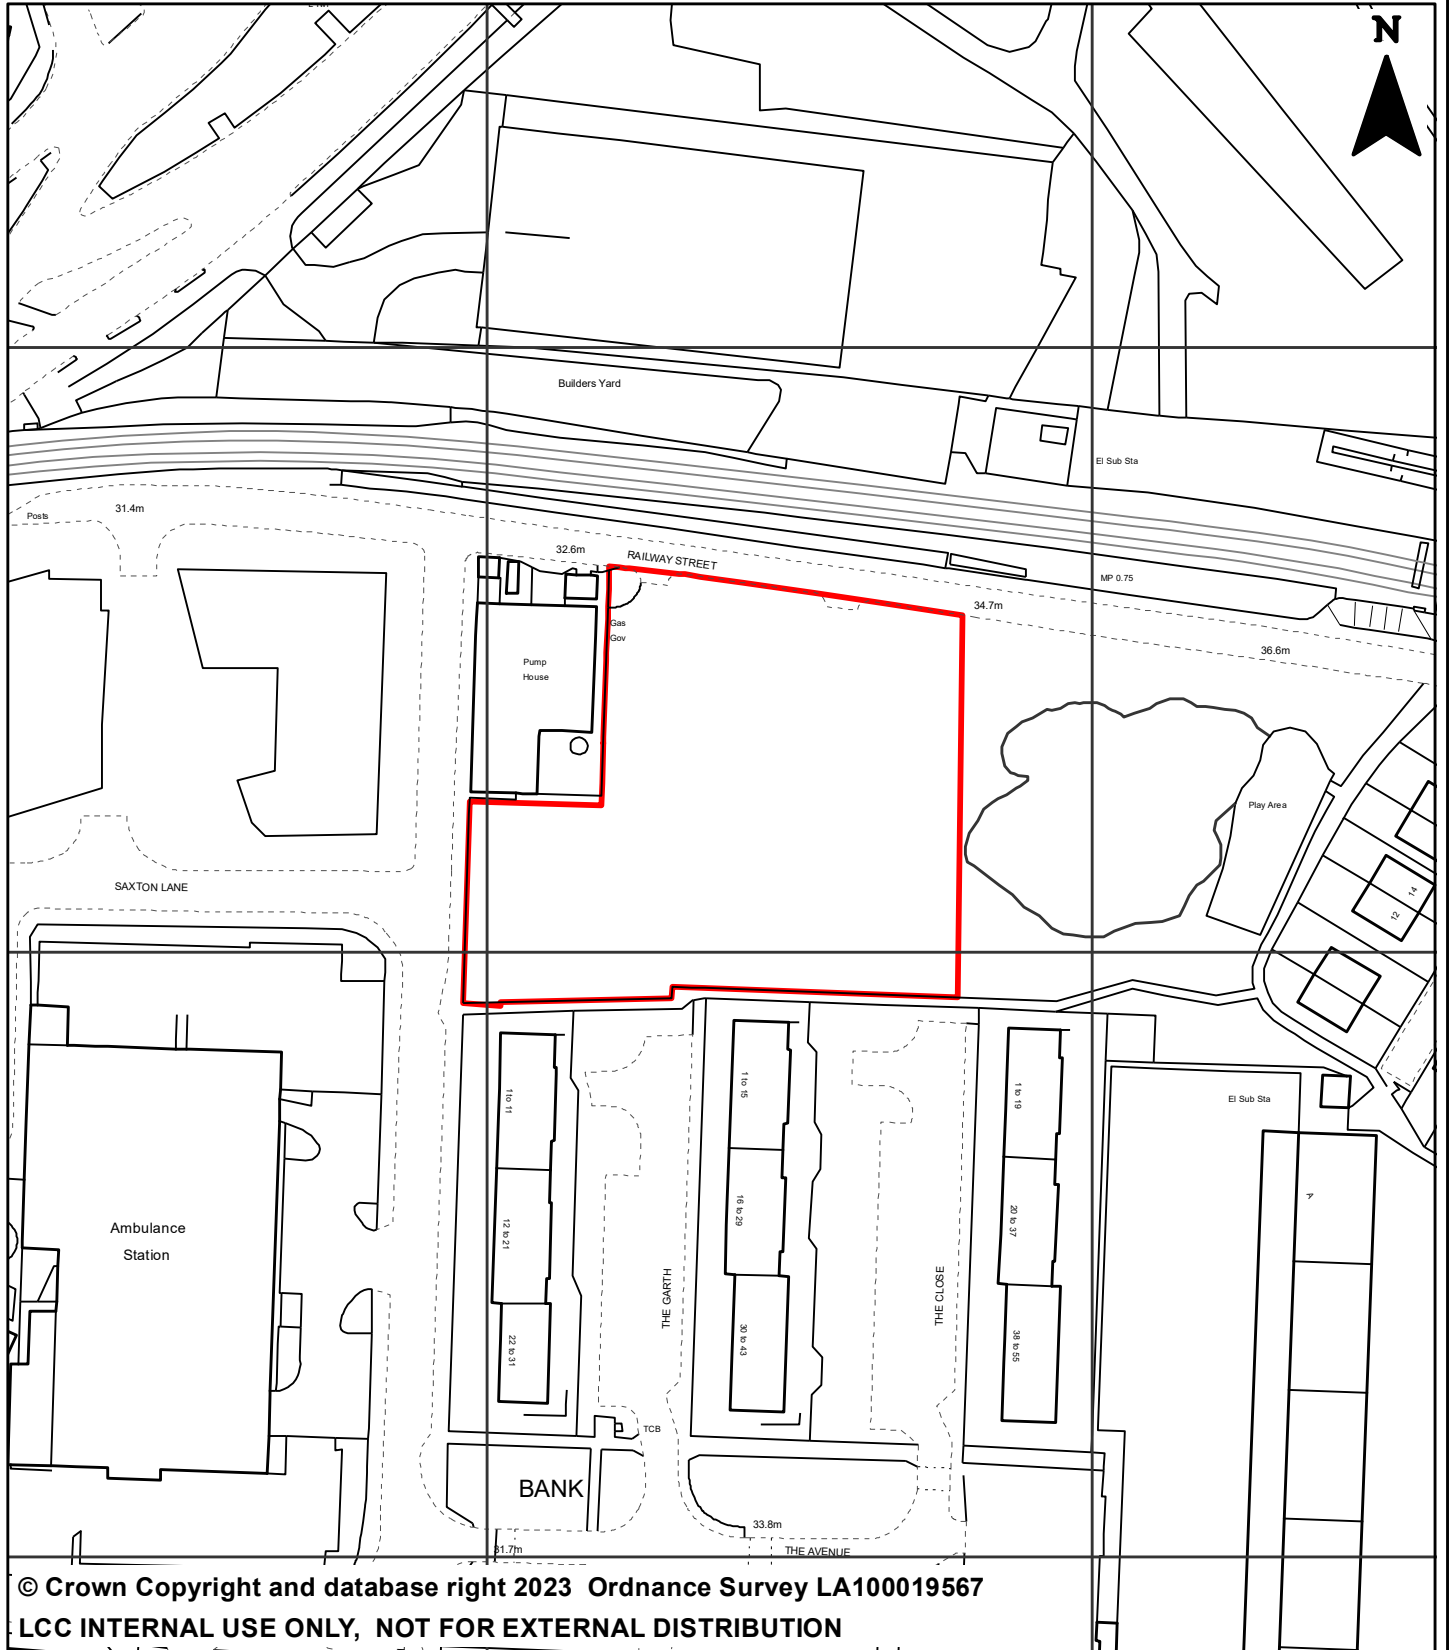

© Crown Copyright and database right 2023 Ordnance Survey LA100019567
LCC INTERNAL USE ONLY, NOT FOR EXTERNAL DISTRIBUTION

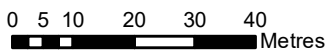

You are not permitted to copy, sub-licence, distribute or sell any of this data to third parties in any form.
Produced by Land Records, City Development, Leeds City Council

PREP BY	A HUSSAIN
DATE SAVED:	12/03/2024
OS No:	SE3133
SCALE	1:1,250
PLAN No	19500/A