



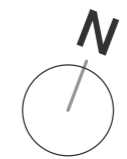

REVISIONS

No.	DESCRIPTION	DATE

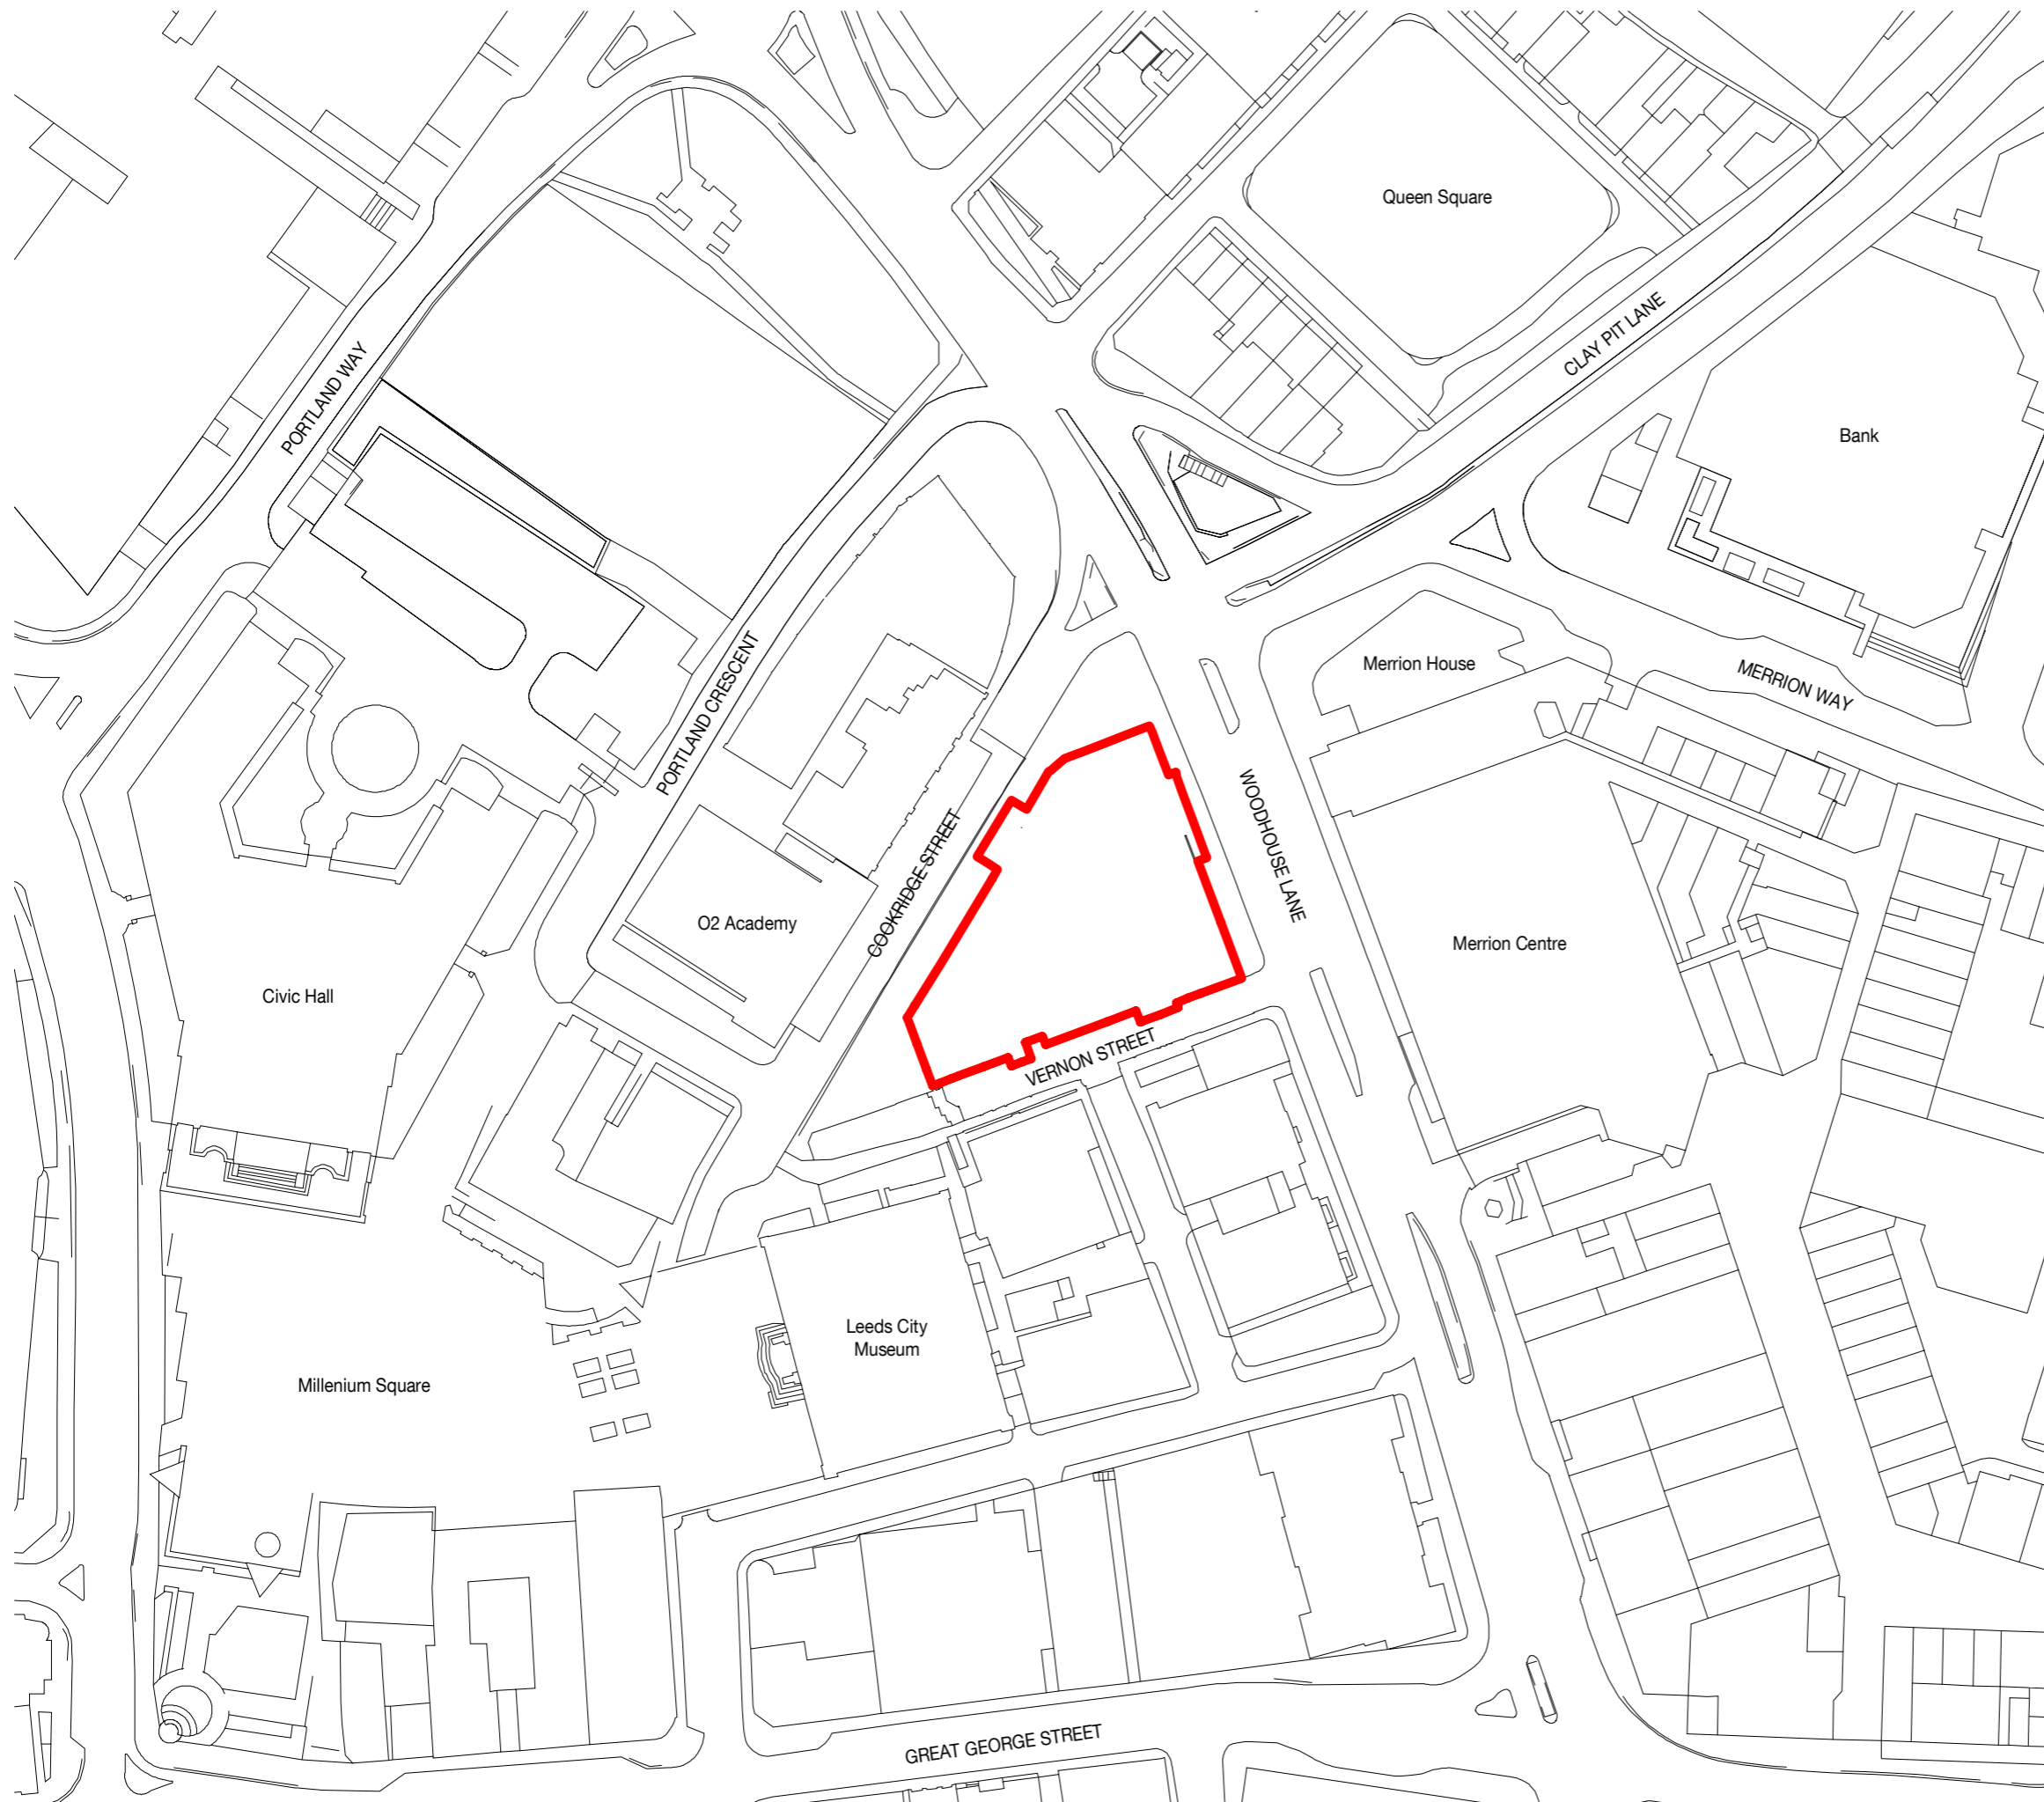

ARCHITECTURE

No. 55 | St Paul's Street | Leeds | LS1 2TE
 0113 887 3100 | www.dla-design.co.uk

PROJECT
 Technology Campus
 Cookridge Street, Leeds

TITLE
 Location Plan

SCALE
 1 : 1250 @ A3

DATE
 14/01/19

DRAWN
 AA

REVIEWED
 SS

DLA REF
 2014-176

NUMBER
 0101

REVISION

STATUS
 PLANNING