


Alley gate railings for
Back Cross Green Terrace
Leeds 9
Bottom End

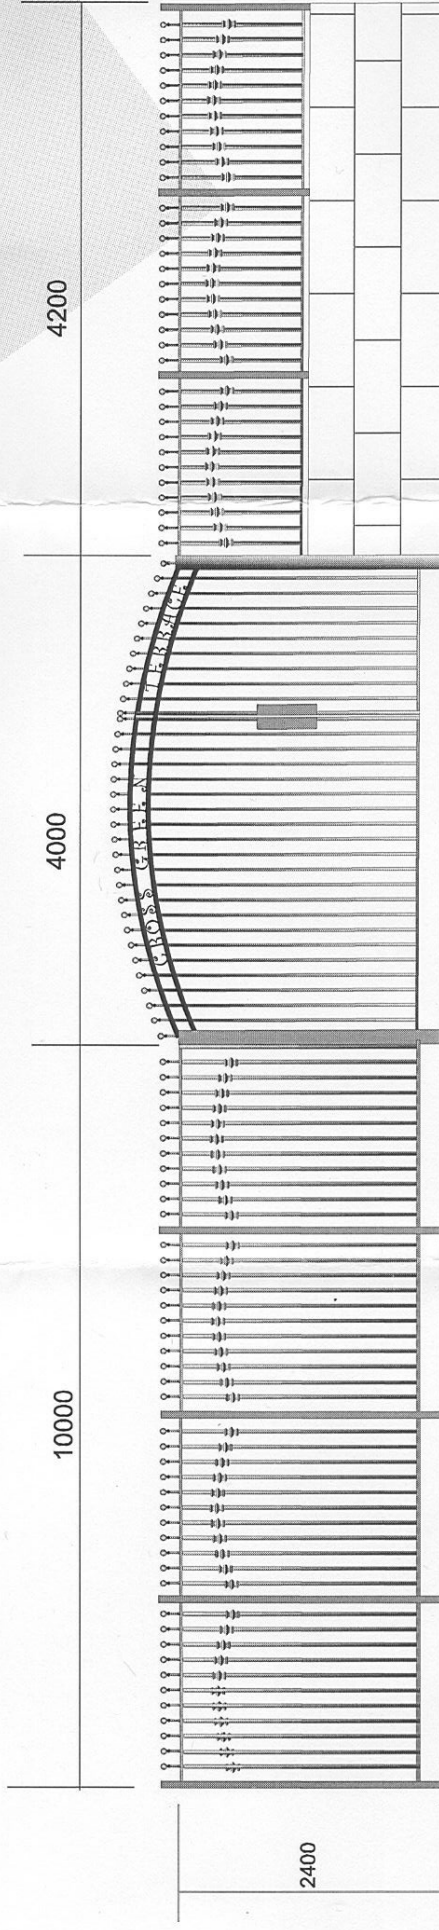

ALLEYGATE SPECIFICATION

- Gate Posts 150 x 150 Sq/h/s
- Fence Posts 60 x 60 Sq h/s
- Gate Frame 60 x 40 R/h/s
- Infil Rails 26.9 Dia C/hs
- Railings frame 50 x 10 flat
- Snap off security fixings

All metalwork is Galvanised
All powder coated Black