


## Appendix 5 – Gate Design (Hovinghams & Dorsets)

Typical Alley Gate  
design for Gates  
and Railings

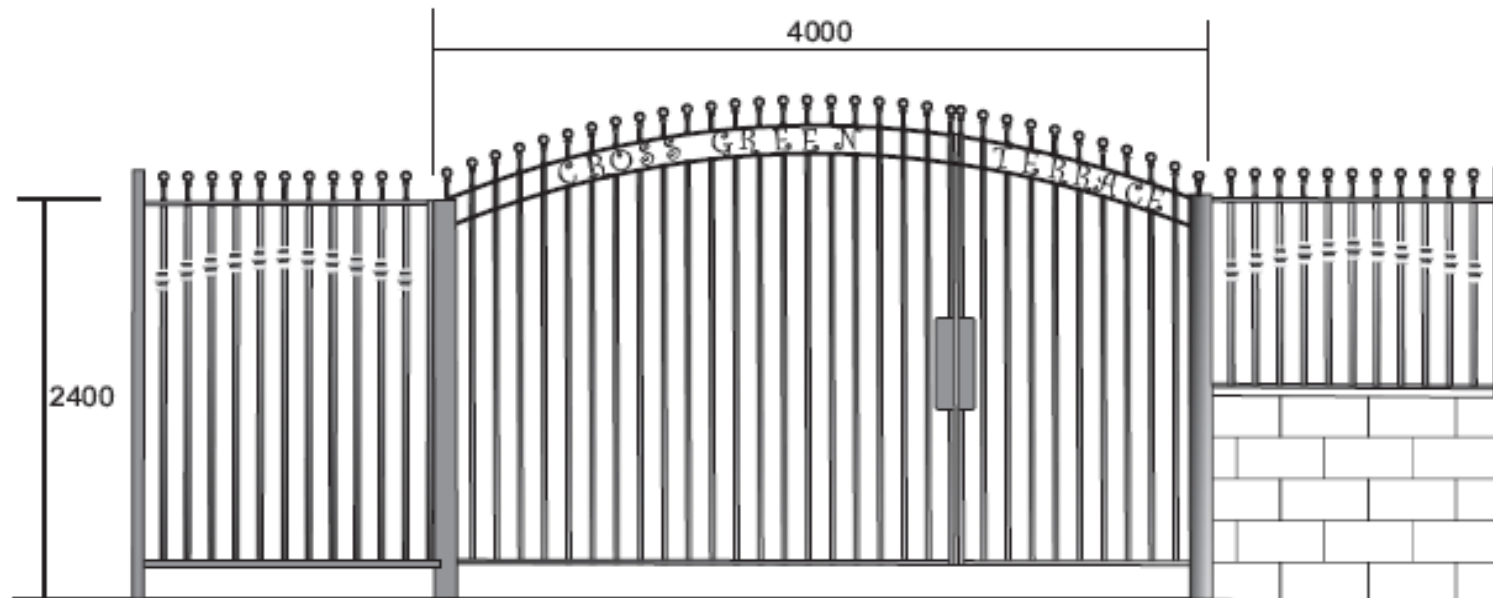

### ALLEYGATE SPECIFICATION

Gate Posts 150 x 150 Sq/h/s  
Fence Posts 60 x 60 Sq h/s  
Gate Frame 60 x 40 R/h/s  
Infill Rails 26.9 Dia C/hs  
Railings frame 50 x 10 flat  
Snap off security fixings

All metalwork is Galvanised  
All powder coated Black

Gough & Kelly Ltd  
Not to Scale  
28/01/2010  
Drawn by R Wright