



PROPOSED DRINKING AREA  
IN EXISTING OUTBUILDING  
AT THE WHITE SWAN  
KIPPAH.

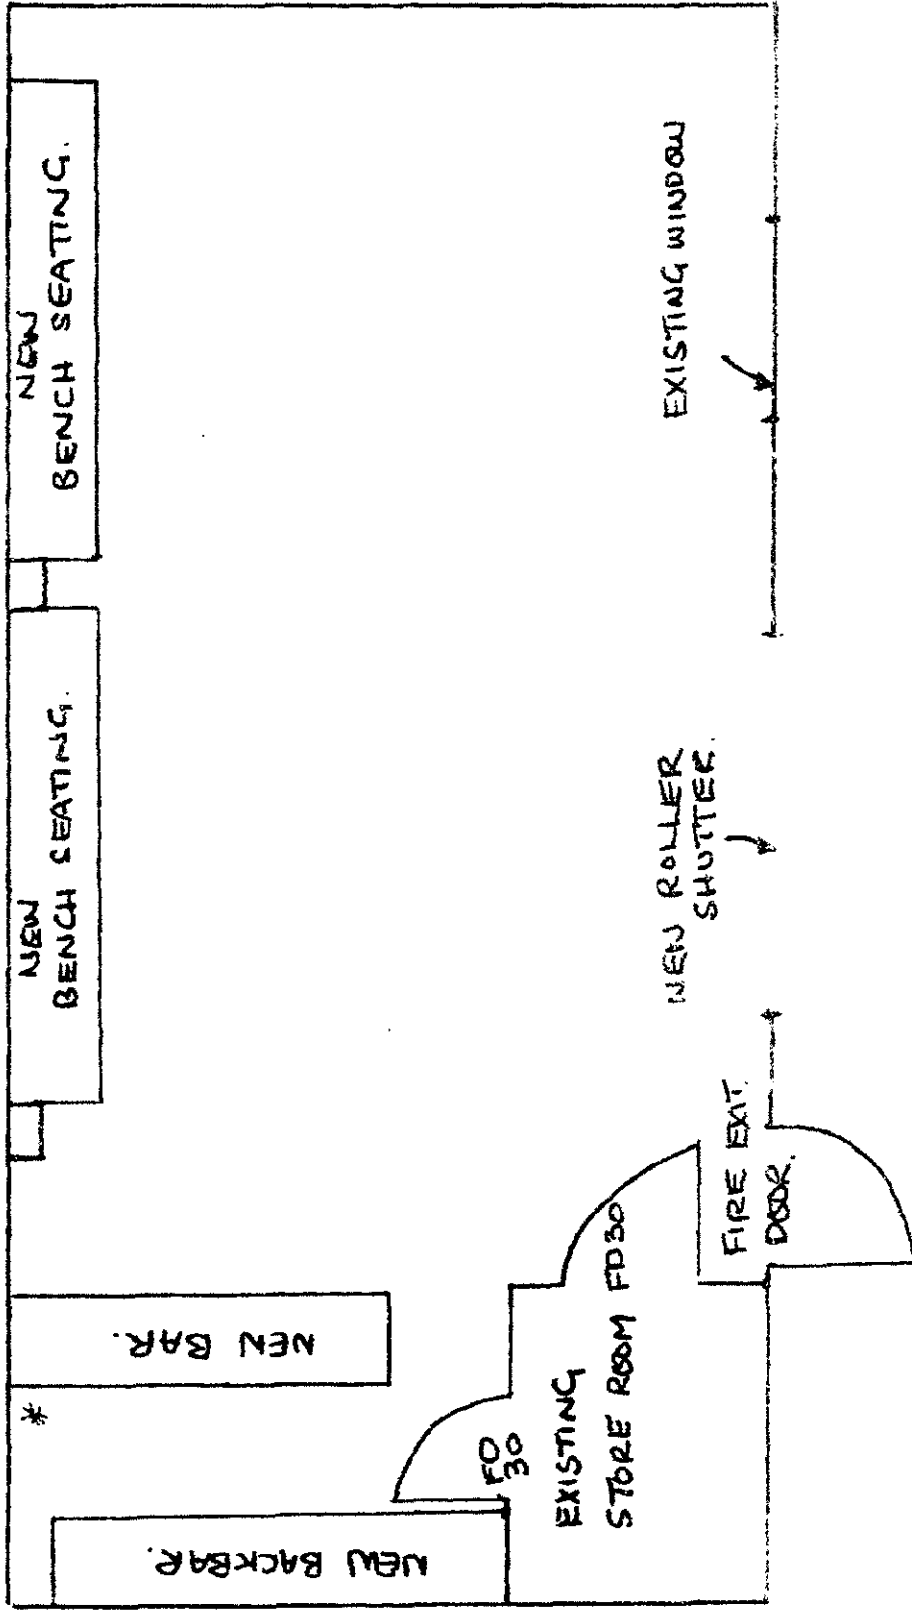


SCALE 1-50

\* Fire Extinguisher

EXISTING DRAWING  
OF OUTBUILDING AT THE  
WHITE SWAN KIRKPAK.

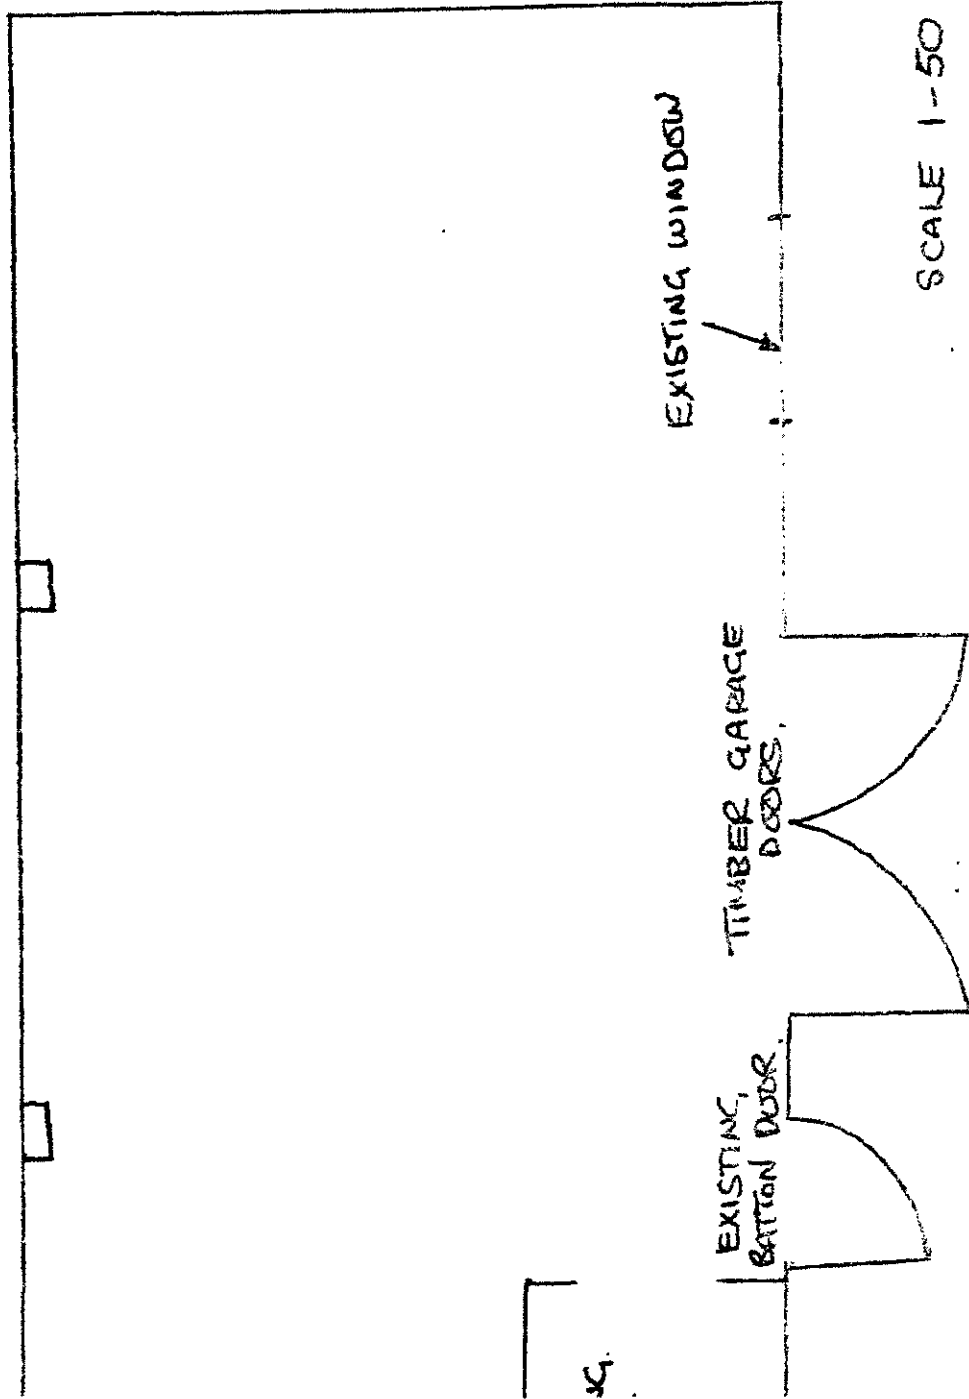

- + = HEAT/SMOKE DETECTOR
- \* = FIRE EXTINGUISHERS
- 3 = FIRE BLANKET

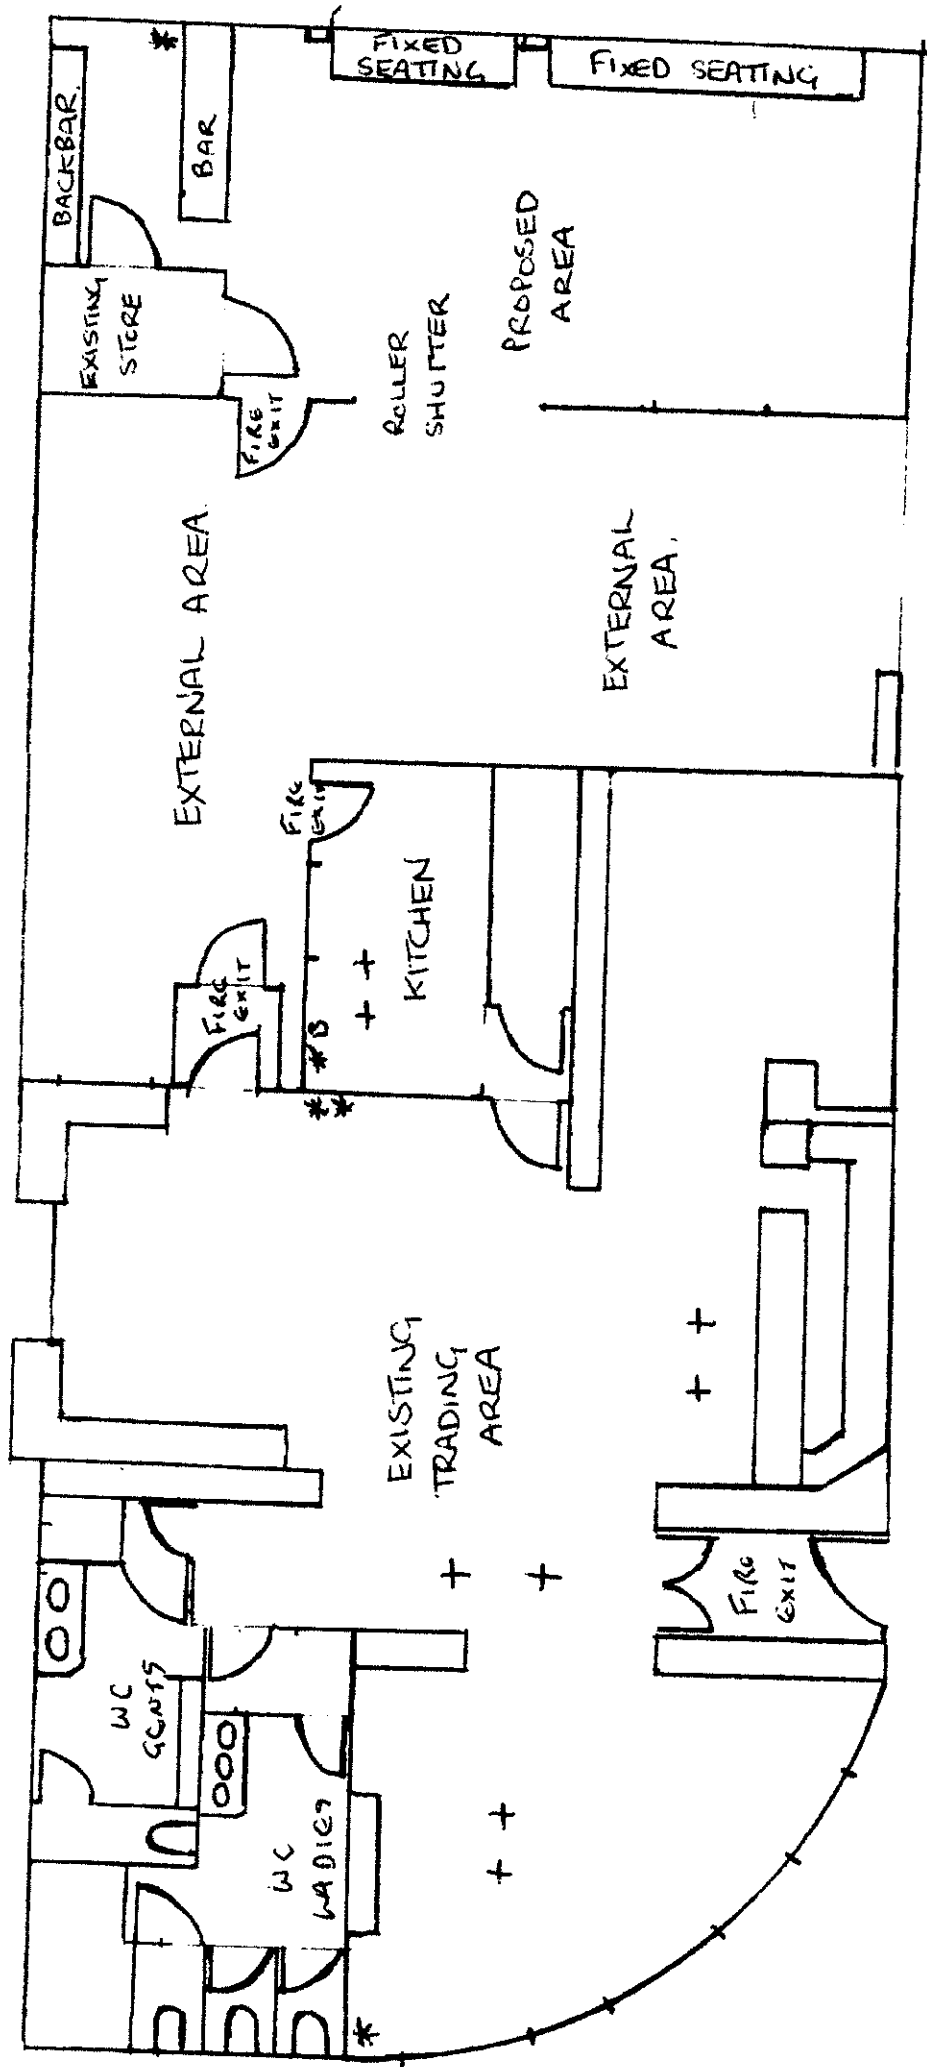

SCALE 1:100