




ELEVATION C

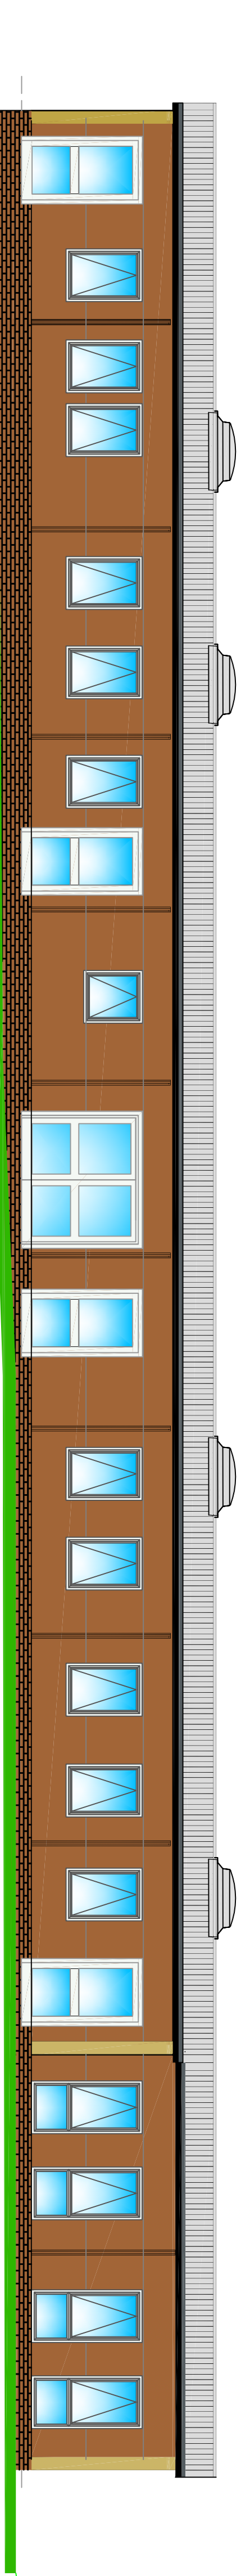

ELEVATION A

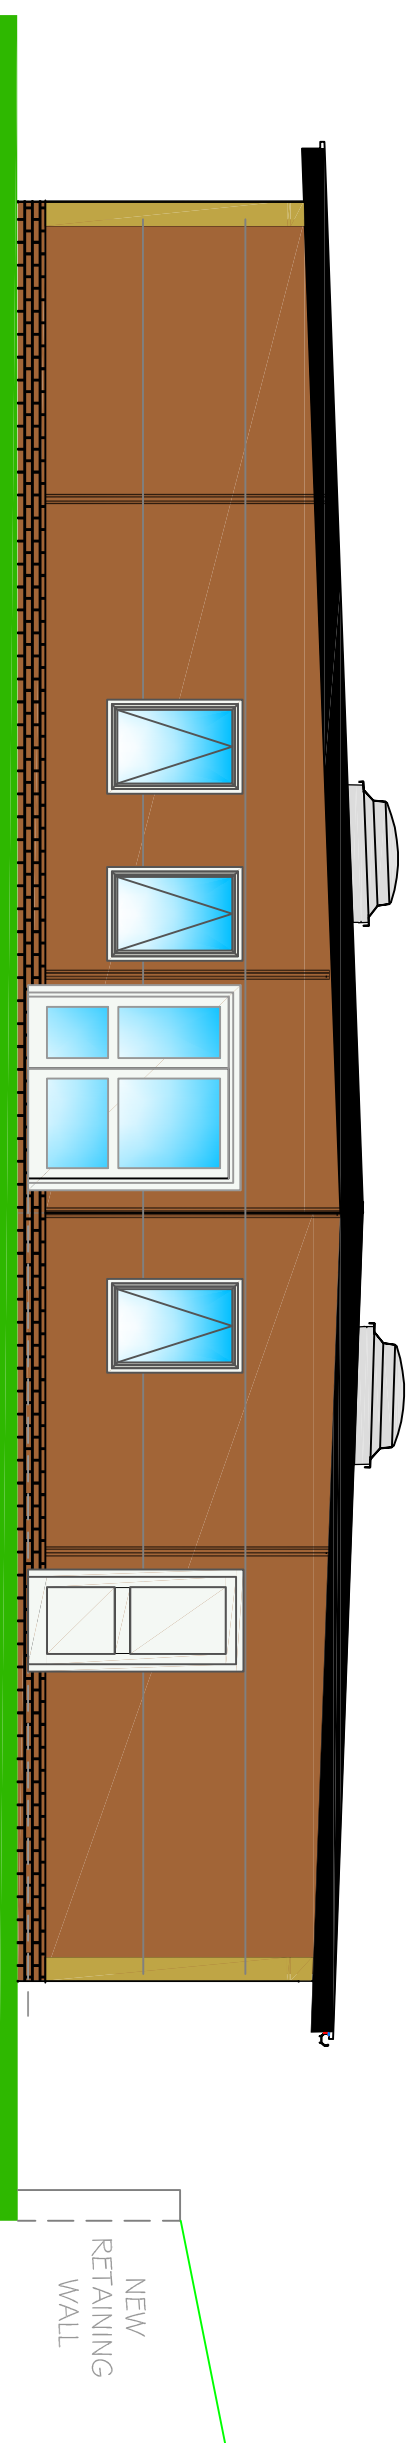


ELEVATION D

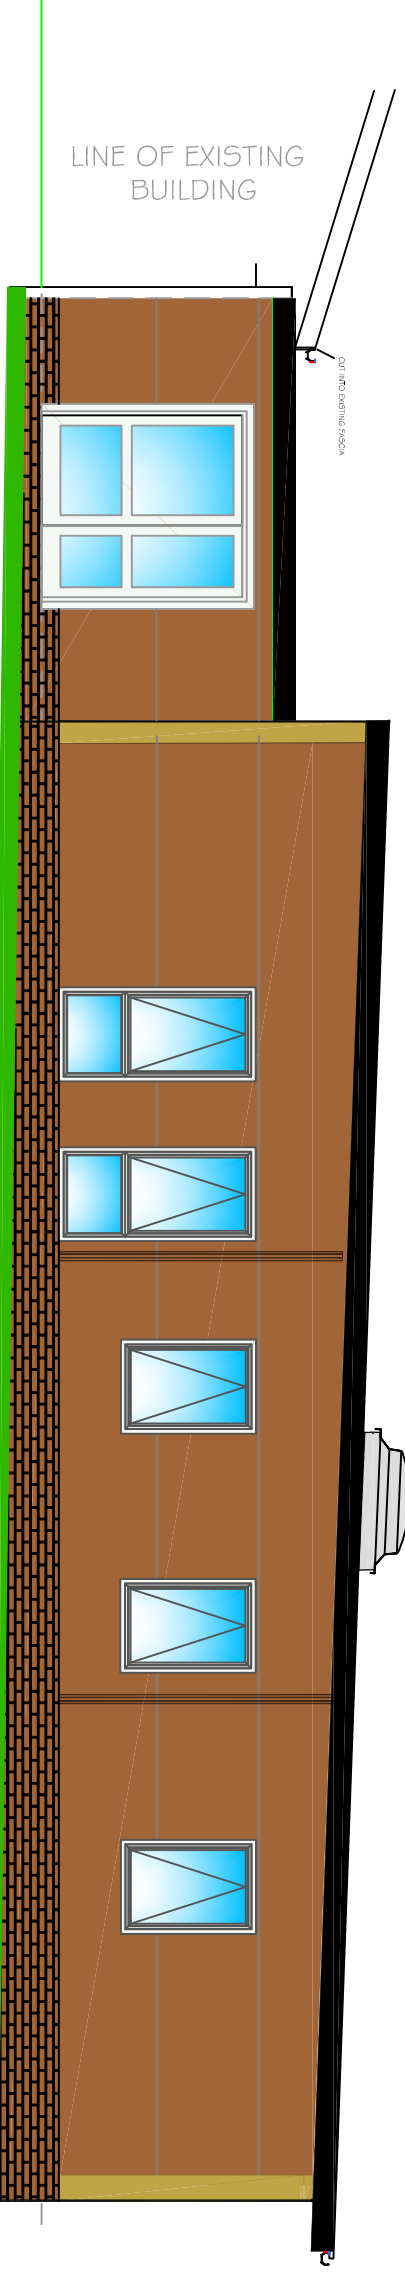

ELEVATION B

Rev	By	Description	Date
-----	----	-------------	------

**HEAD OFFICE**  
CATFOSS LANE, BRANDESBURTON, DRIFFIELD  
EAST YORKSHIRE YO25 8EJ  
Telephone: (01964) 545000 Fax: (01964) 545001  
email: sales@waco.co.uk internet: www.waco.co.uk

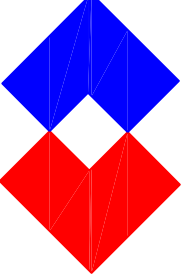  
**PREMIER  
INTERLINK**  
WACO UK LTD

THIS DRAWING AND DESIGN IS THE SOLE PROPERTY OF WACO UK AND MUST NOT BE COPIED, LOANED OR COMMUNICATED IN WHOLE OR PART TO ANY THIRD PARTY WITHOUT CONSENT FROM THE COMPANY.

Client EDUCATION LEEDS

Project PROPOSED CLASSROOM / COMMUNITY HALL  
WYKEBECK SCHOOL

Title ELEVATIONS

Scale (at A1)	Drawn	Date:	Checked
1:75	SAA	7-9-11	

Drawing No.	Rev
09874-060E	