


APPENDIX 2 - LOCATION PLAN

© LEEDS CITY COUNCIL

This drawing is the property of Leeds City Council. It must only be used for the purpose for which it was originally supplied. It must not be copied, published or transmitted by any means to any third party, without the express permission of the originator. Modification or manipulation of all or part of this drawing is strictly forbidden, unless specifically requested or approved by the originator.

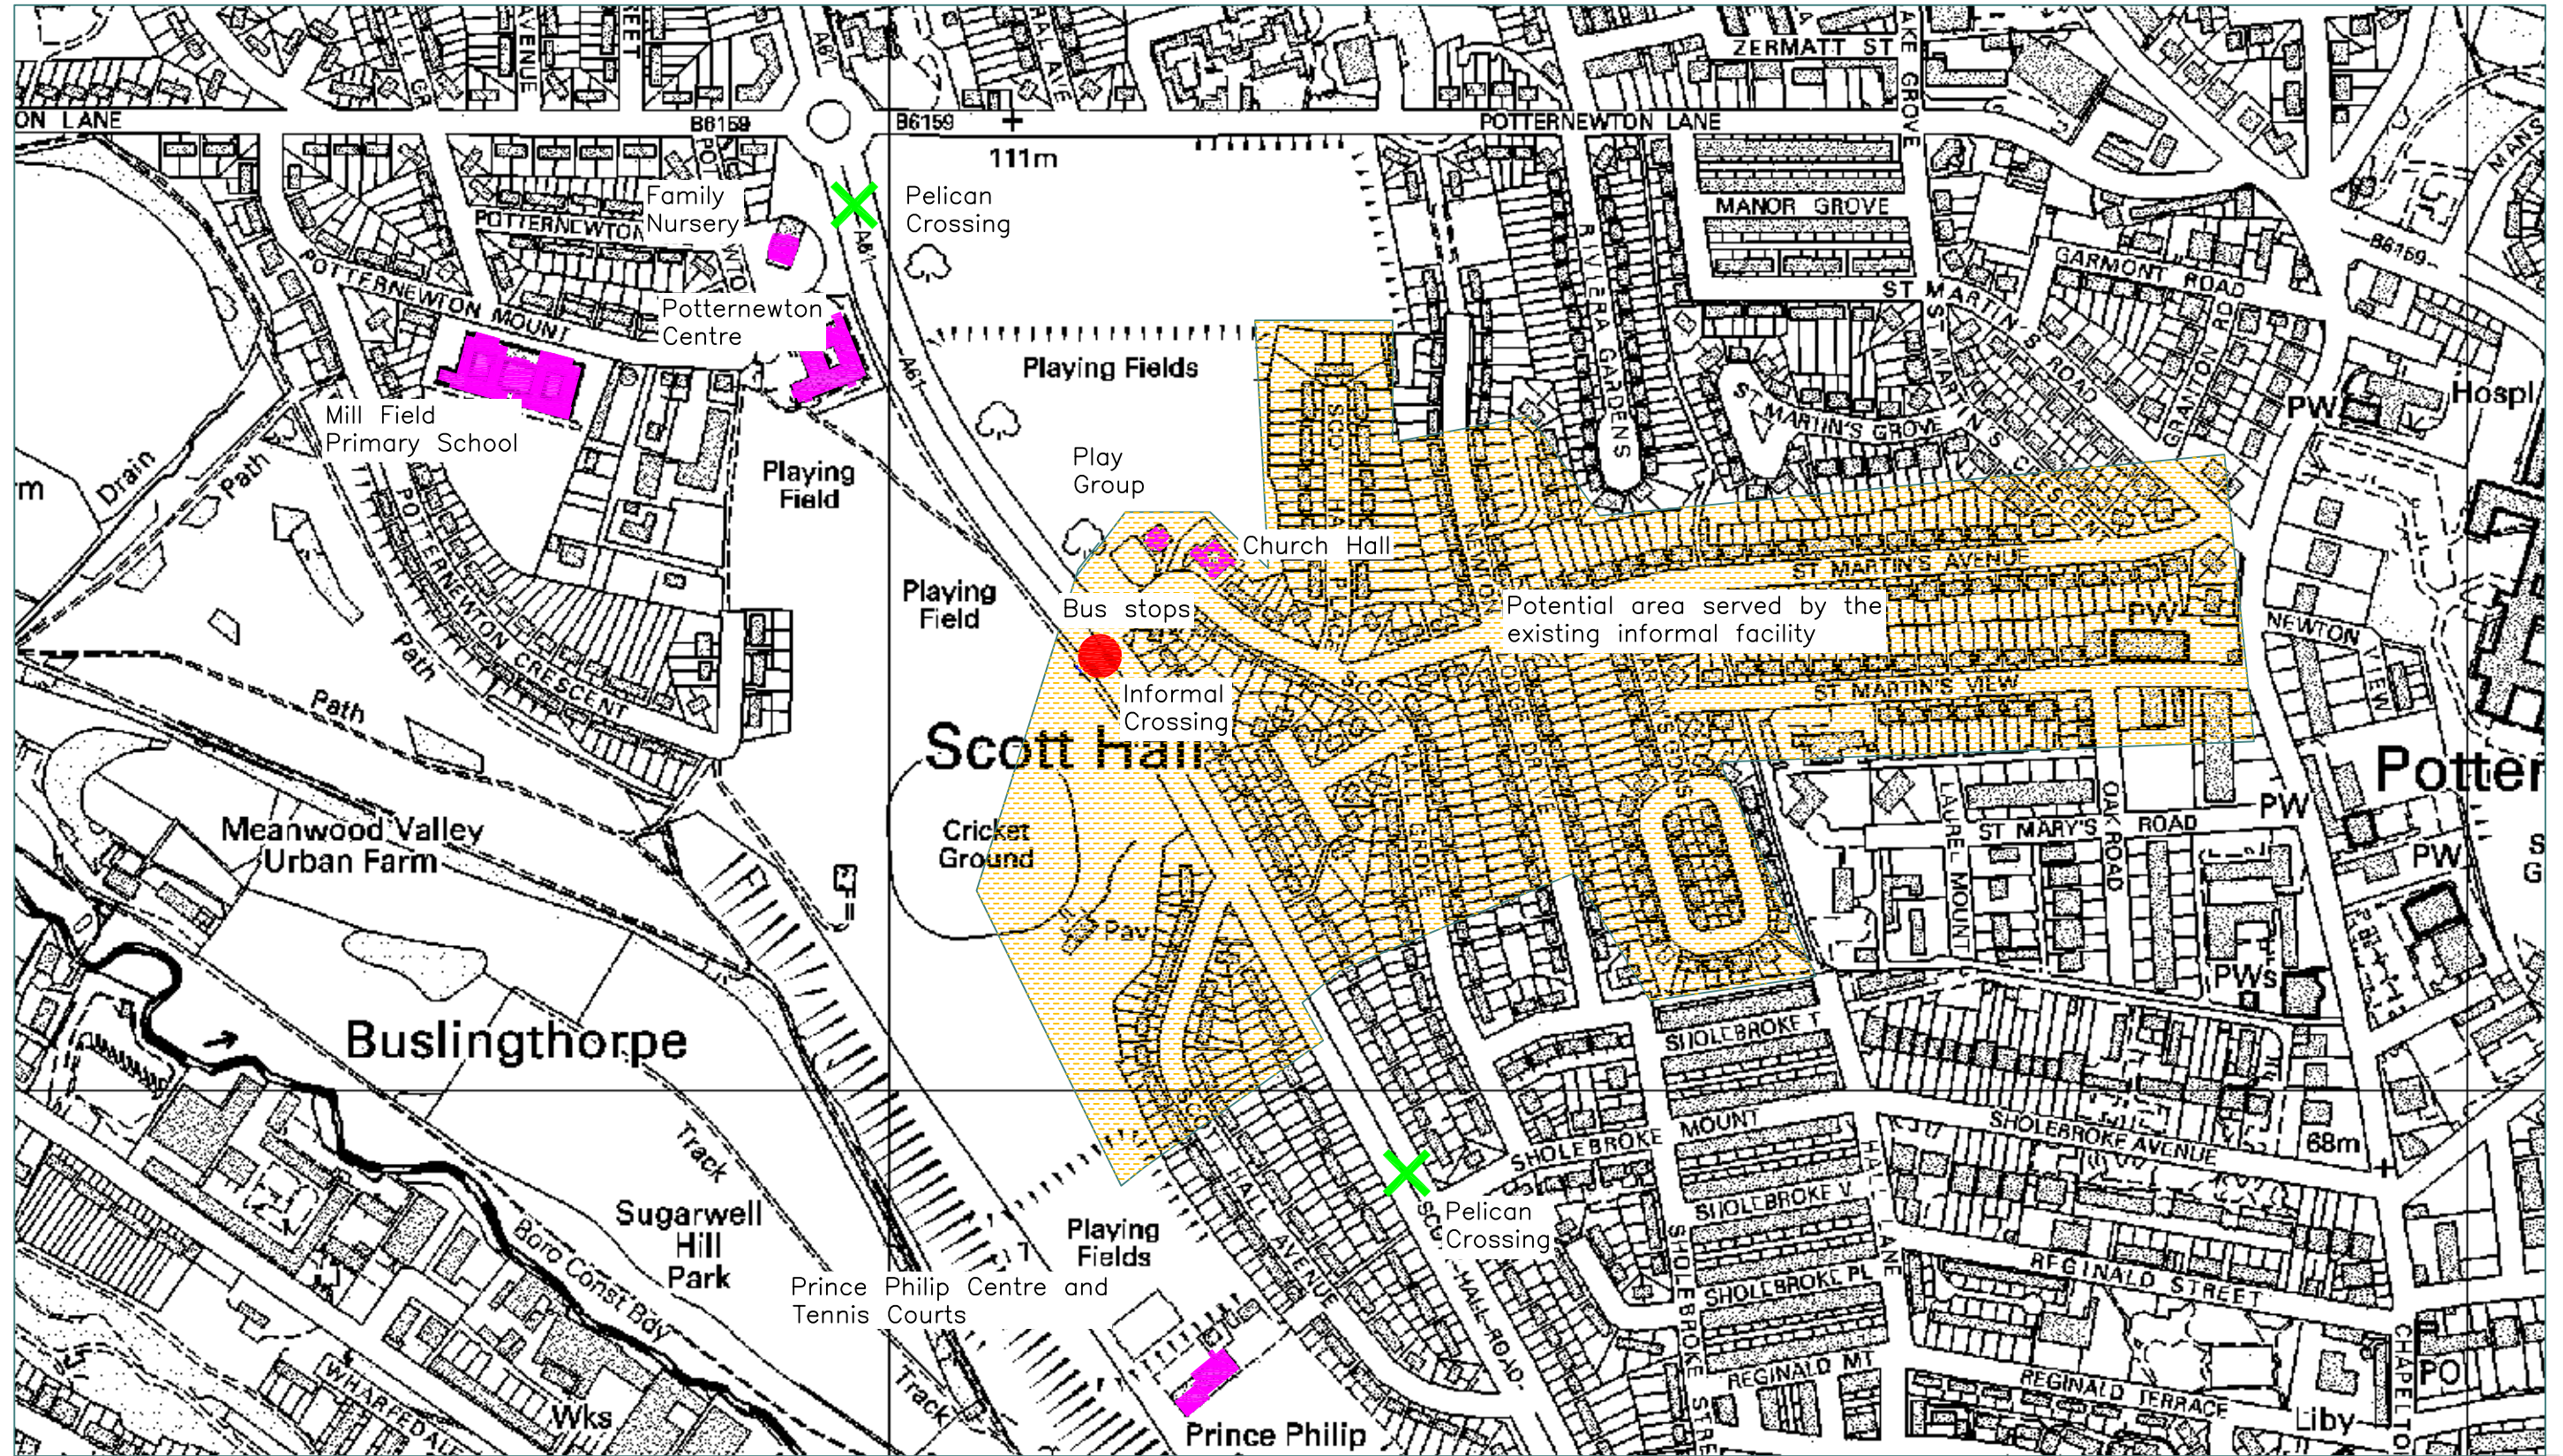

© Crown Copyright and database right 2011 Ordnance Survey LA100019567

PEDESTRIAN CROSSING FACILITIES SCOTT HALL ROAD

	INITIALS	DATE	SCALE
DRAWN BY	KS	11/11	N.T.S
AutoCAD BY	KS	11/11	
CHECKED BY			ORIGINAL SHEET SIZE A3



Leeds
CITY COUNCIL

HIGHWAYS AND TRANSPORTATION

FIRST APPROVED AMENDMENTS	KS	DATE

DRAWING NUMBER:	DRAWING1
DATE:	November 2011