


**DRIGHLINGTON LIBRARY  
MOORLAND ROAD  
DRIGHLINGTON  
BD11**

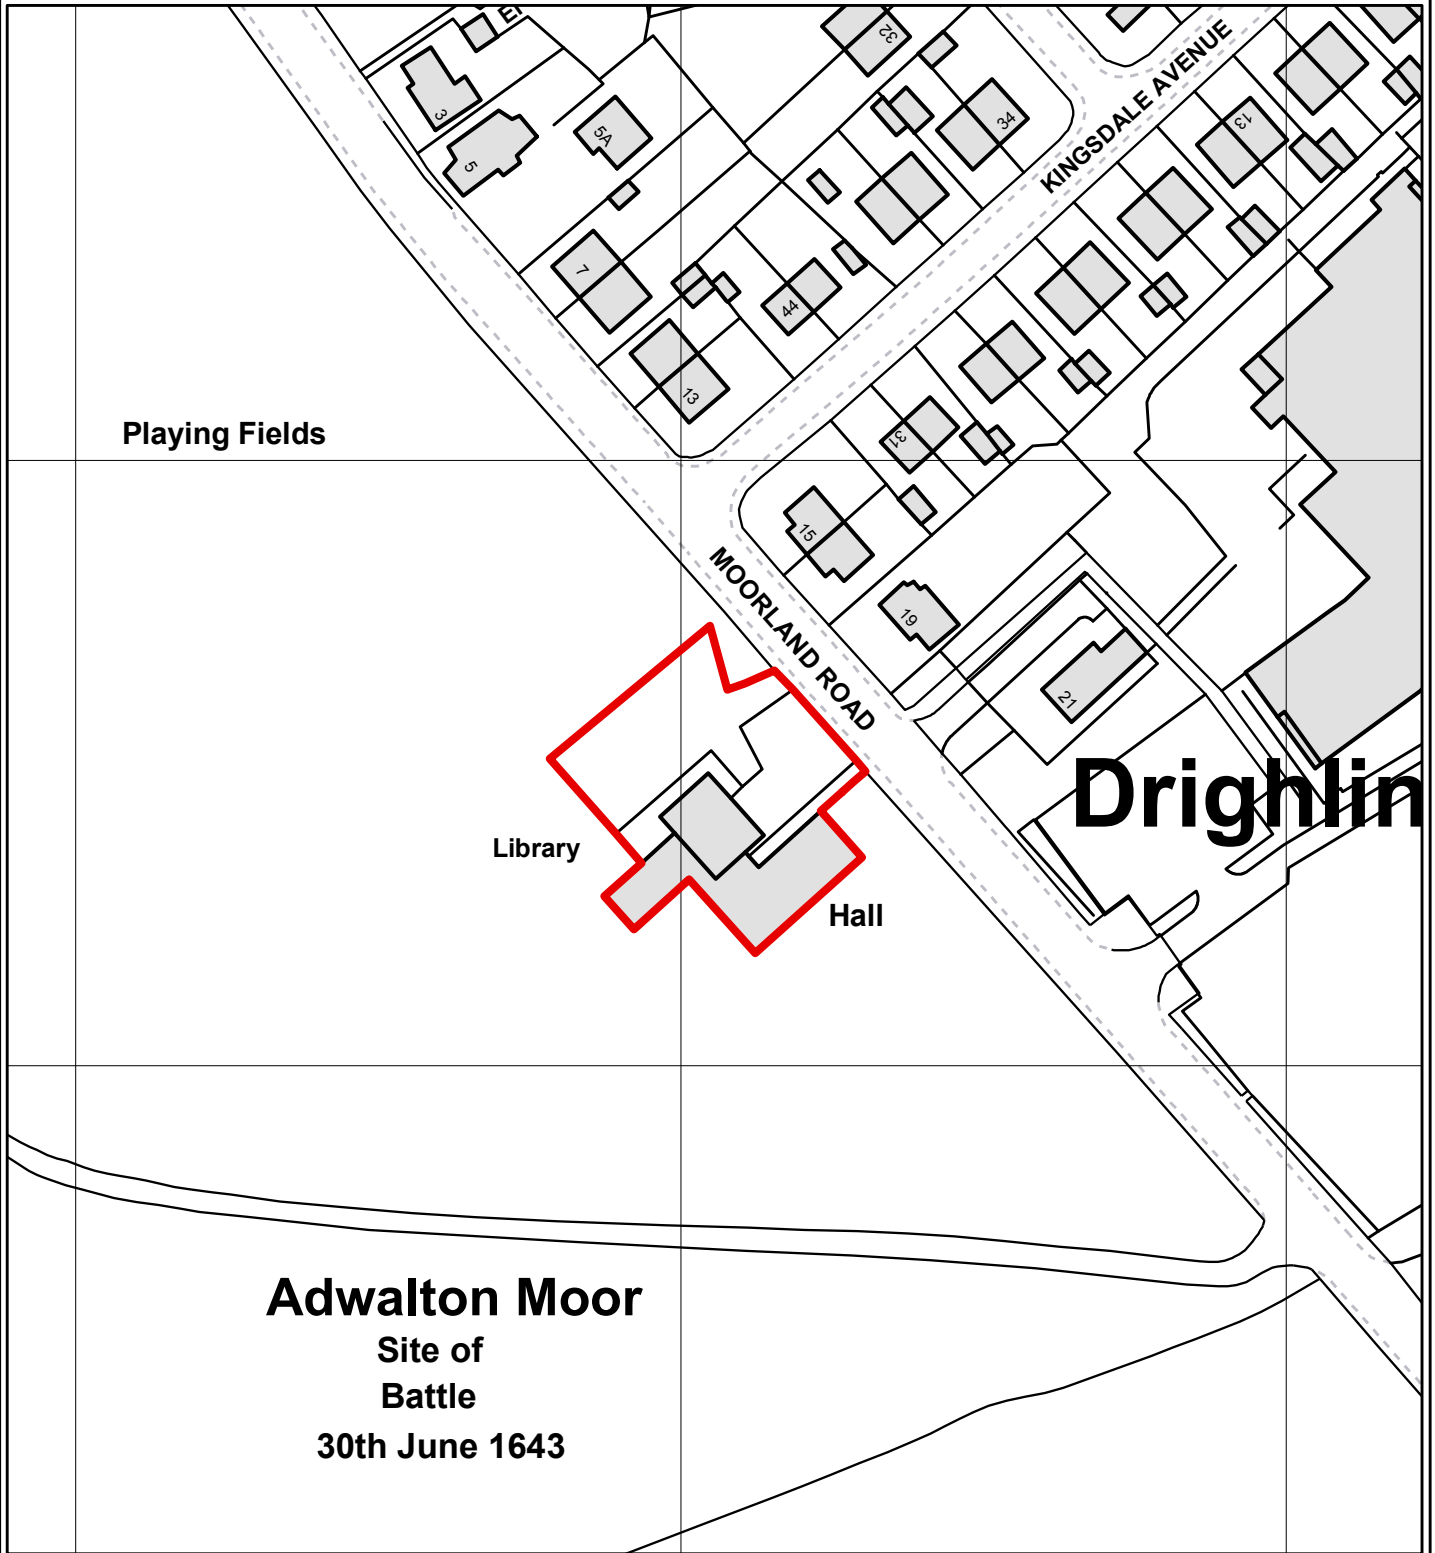

**Leeds**  
CITY COUNCIL

Crown Copyright. All rights reserved.  
Leeds City Council 100019567 2010

PREP BY M. Cordingley  
DATE 18 April 2012  
OS No SE2228NW  
Scale 1:1,250



**PLAN No 16599**