


**RAWDON LIBRARY  
MICKLEFIELD LANE  
RAWDON  
LS19**

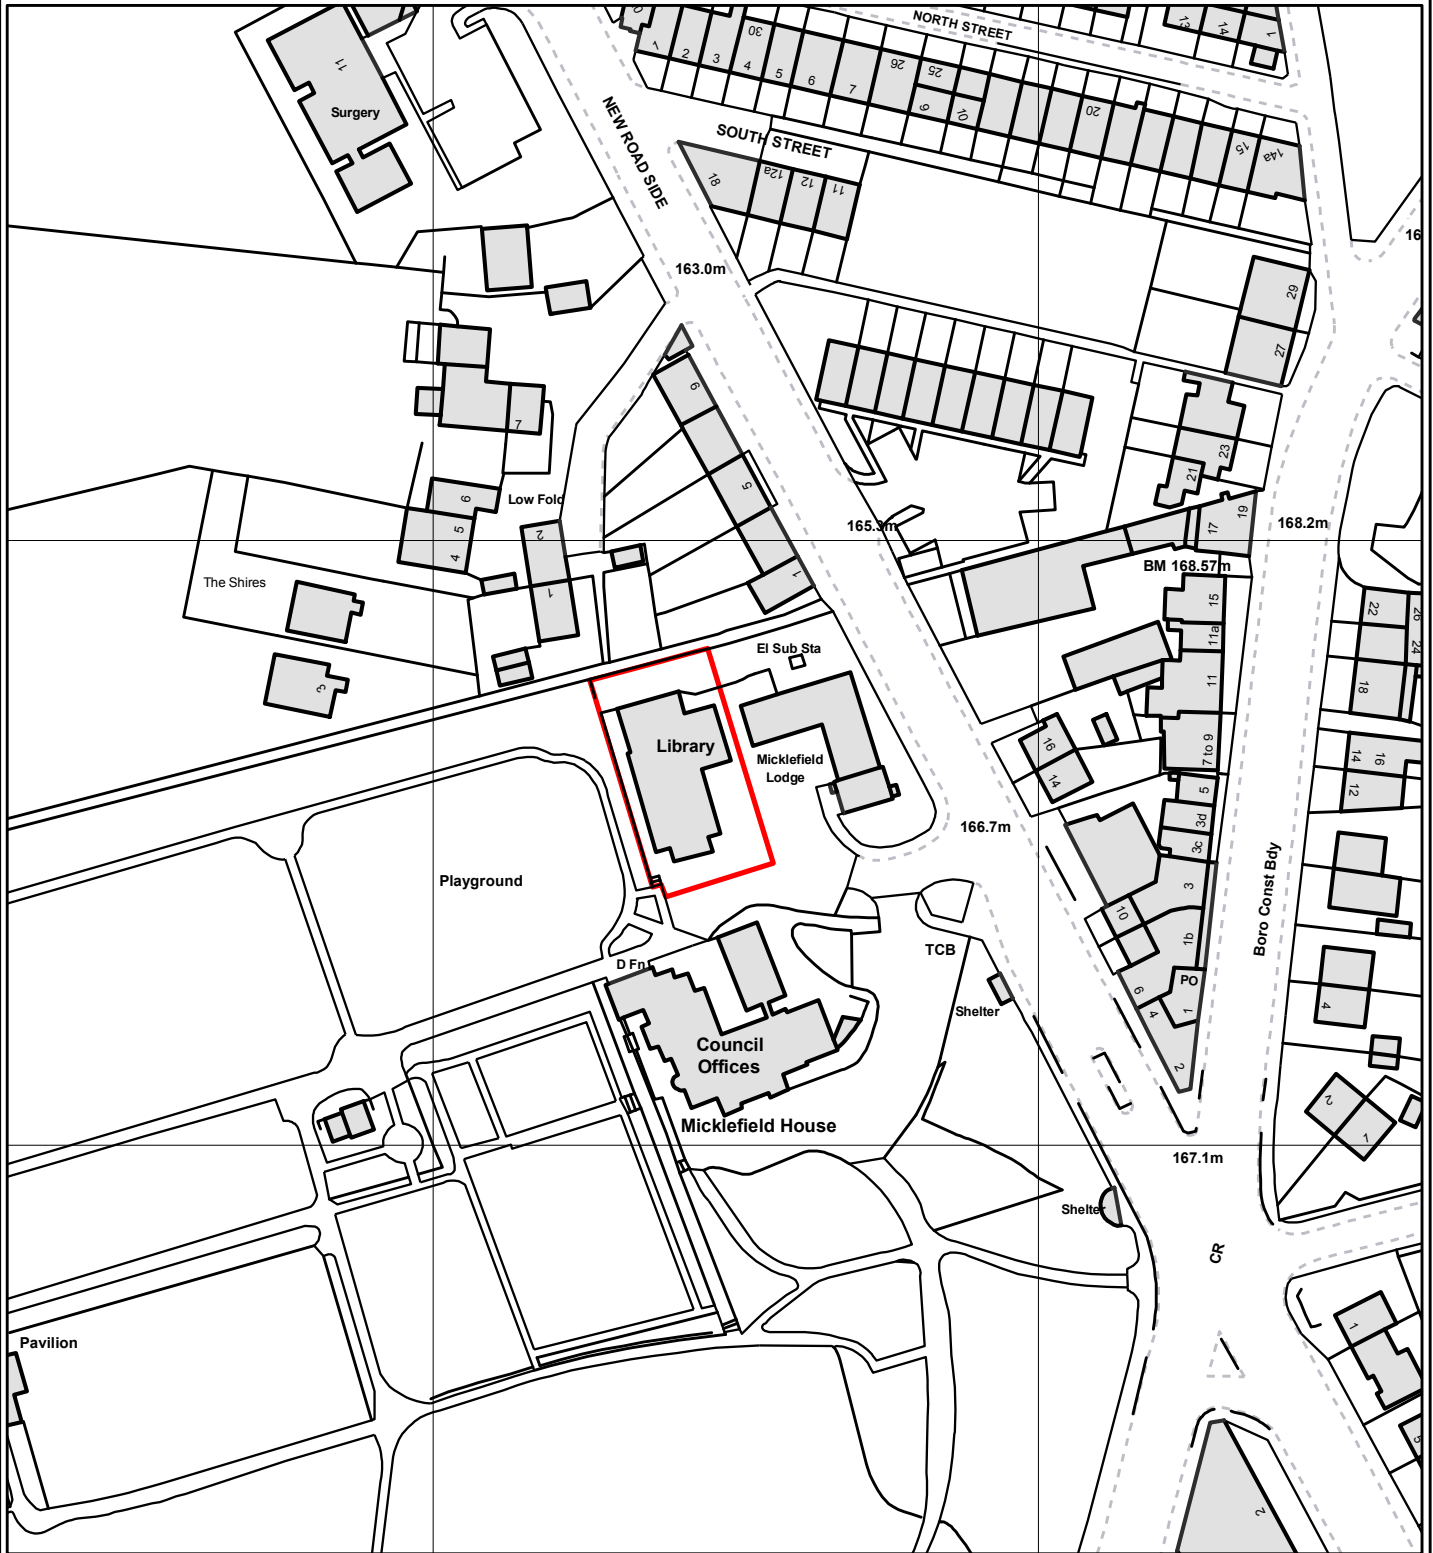

**Leeds**  
CITY COUNCIL

(c) Crown Copyright and database right [2012]  
Ordnance Survey LA100019567

PREP BY M. CORDINGLEY

DATE 16/04/2012

OS No SE2039NE

Scale 1:1,250

**PLAN No 16593**

