


SHADWELL LIBRARY
MAIN STREET
SHADWELL
LS 17

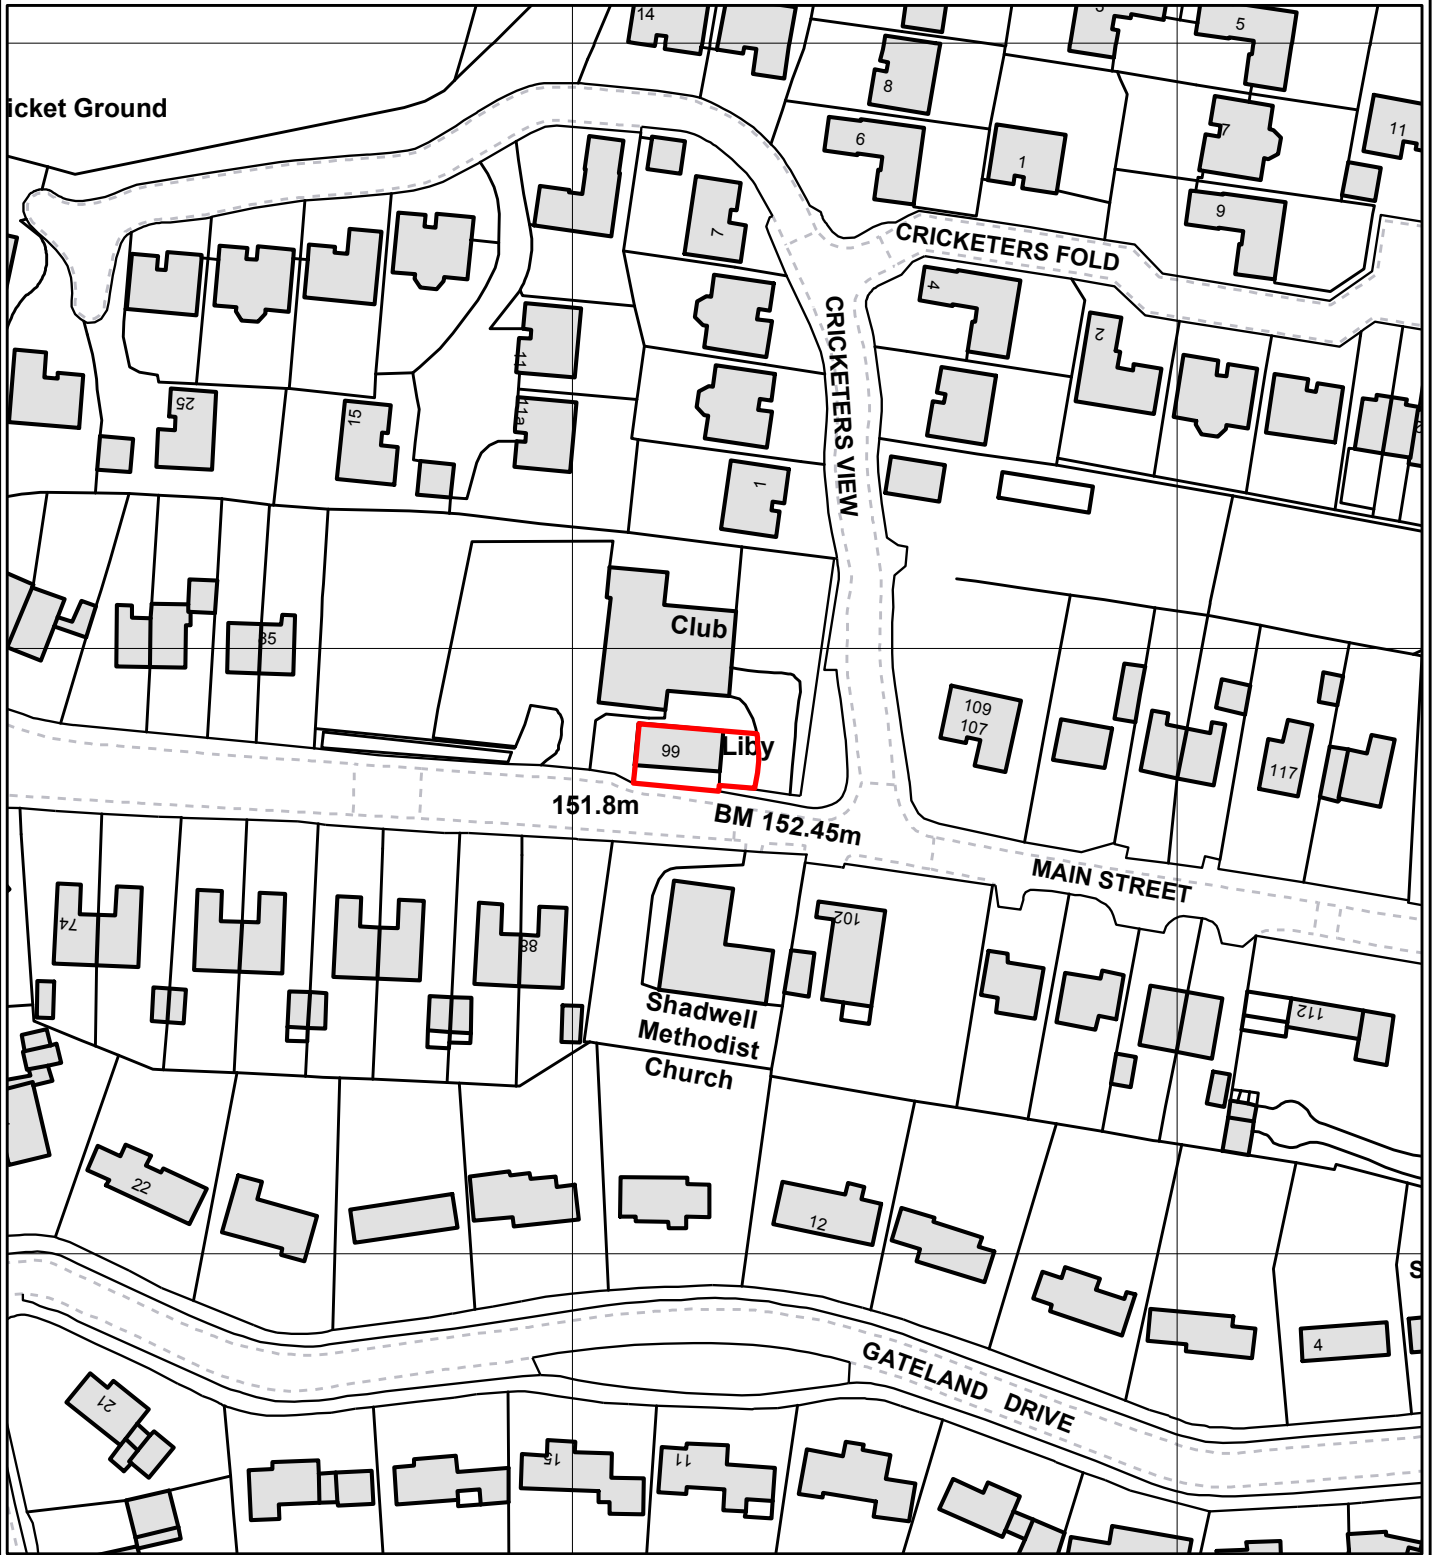

Leeds
CITY COUNCIL

Crown Copyright. All rights reserved.
Leeds City Council 100019567 2010

PREP BY M. Cordingley
DATE 16 April 2012
OS No SE3439NW
Scale 1:1,250



PLAN No 16594