




ELEVATION D

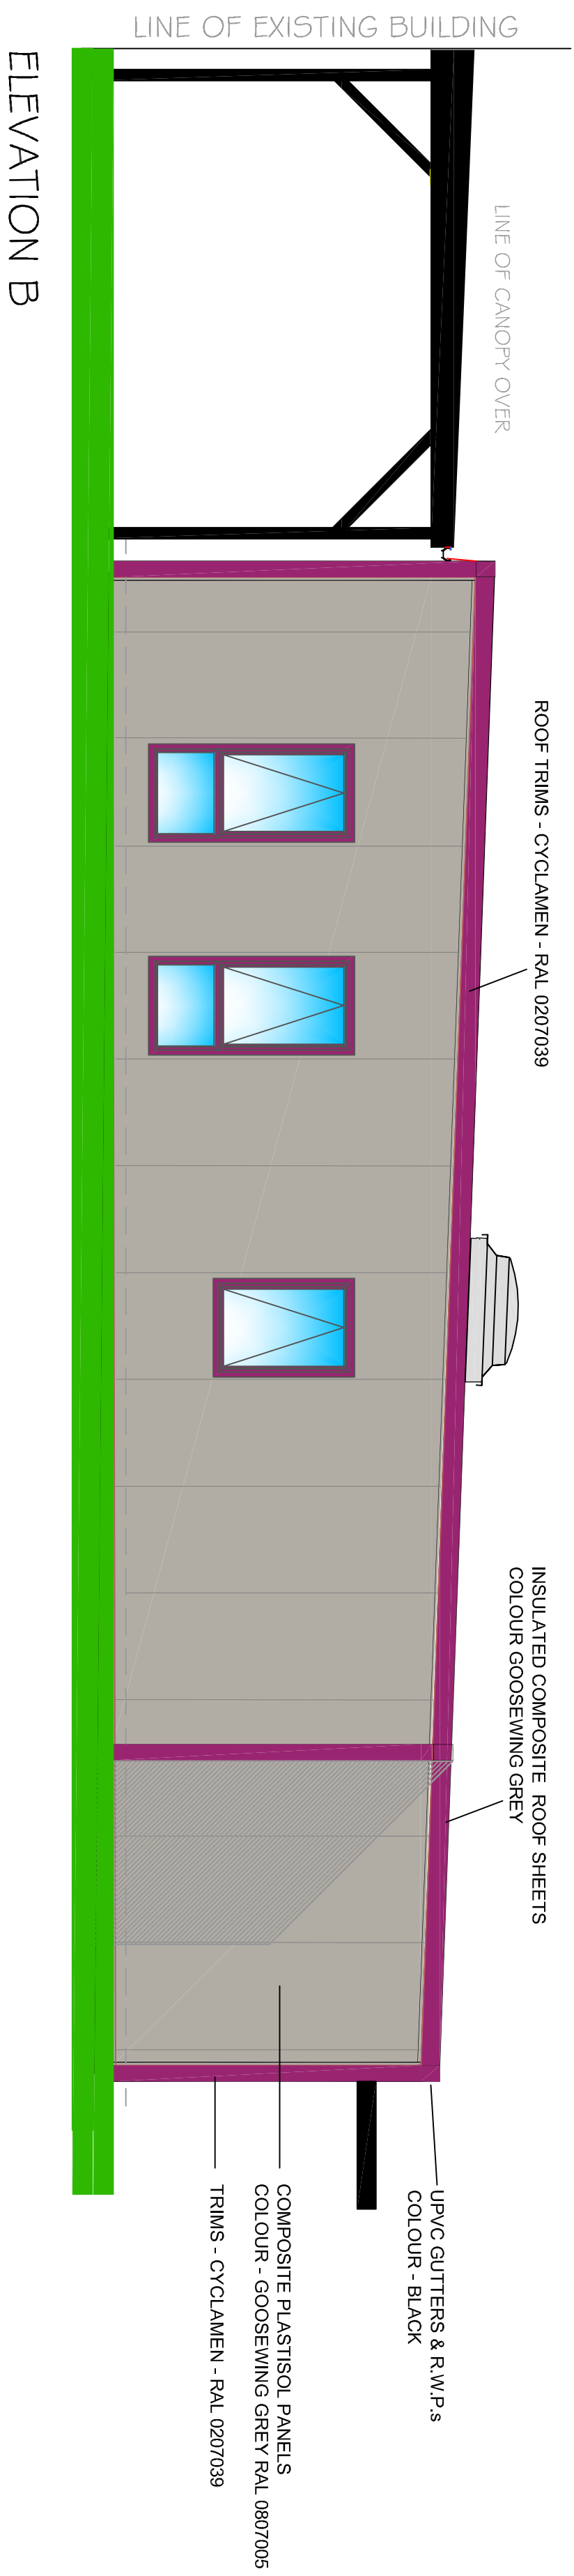

ELEVATION B

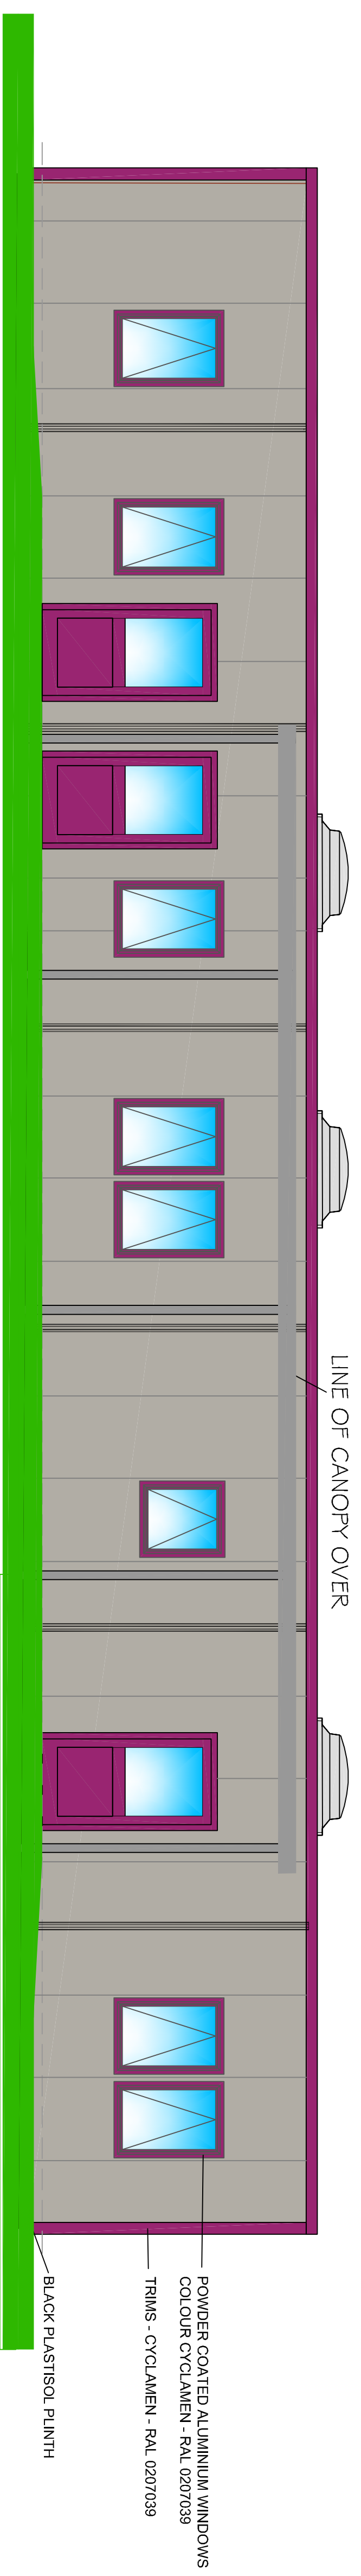


ELEVATION C

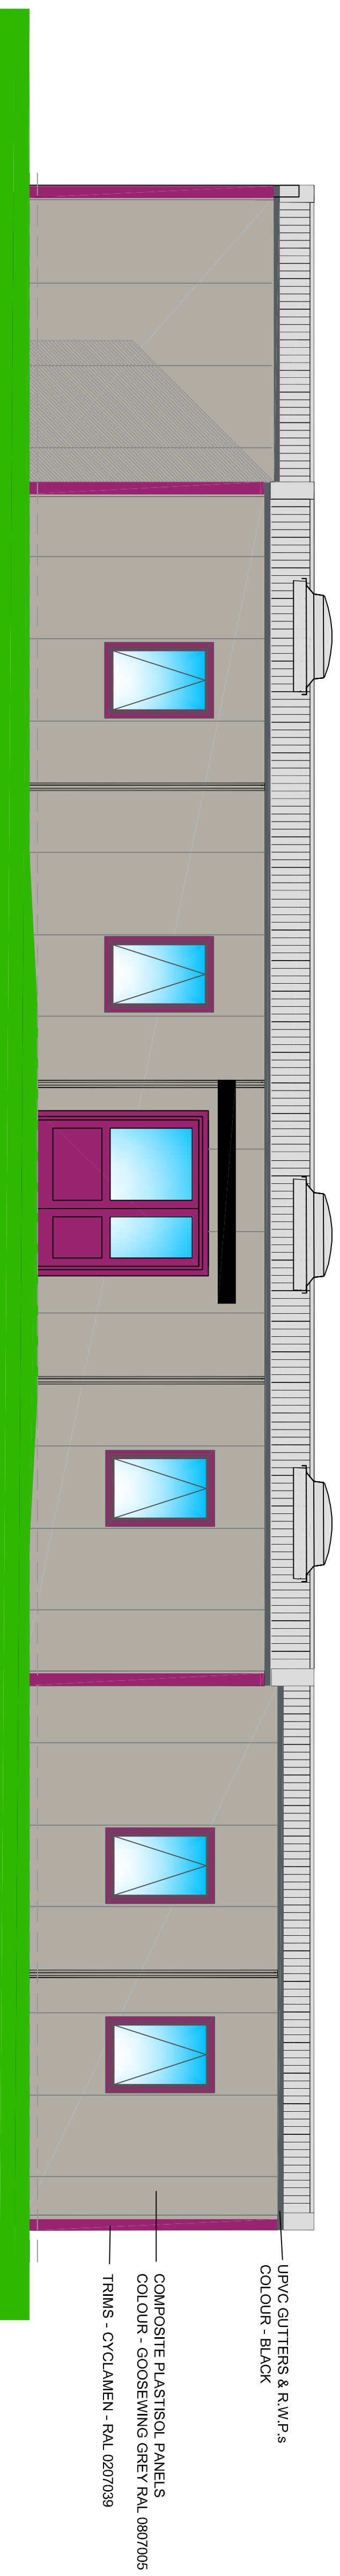

ELEVATION A

Rev	By	Description	Date
06	SAA	Amended to match revised layout	18/06/23
05	SAA	Ground levels amended	28/07/23
04	SAA	Amended to suit new layout	19/02/23
03	SAA	Canopy amended: Window added	28/11/22
02	SAA	Amended to suit new layout: Colours amended	15/07/22
01	SAA	Amended to suit new layout: Colours amended	04/06/19

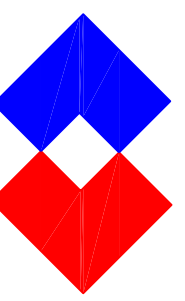
**PREMIER
INTERLINK**
 WACO UK LTD

HEAD OFFICE
 CATFOS LANE BRANDESBURTON, DRIFFIELD
 EAST YORKSHIRE YO25 8EL
 Telephone: (01964) 545000 Fax: (01964) 545001
 email: sales@waco.co.uk internet: www.waco.co.uk

THIS DRAWING AND DESIGN IS THE SOLE PROPERTY OF WACO UK AND MUST NOT BE COPIED, LOANED OR COMMERCIALIZED IN WHOLE OR PART TO ANY THIRD PARTY WITHOUT CONSENT FROM THE COMPANY.

Client: LEEDS CITY COUNCIL

Project: HUGH GAITSKELL PRIMARY

Title: ELEVATIONS

Scale (if A1)	Drawn	Date	Checked
1:50	SAA	14/4/10	

Drawing No.	Rev
09191-060E	06