


**RICHMOND COURT HOSTEL
WALTER CRESCENT
CROSS GREEN
LEEDS LS9**

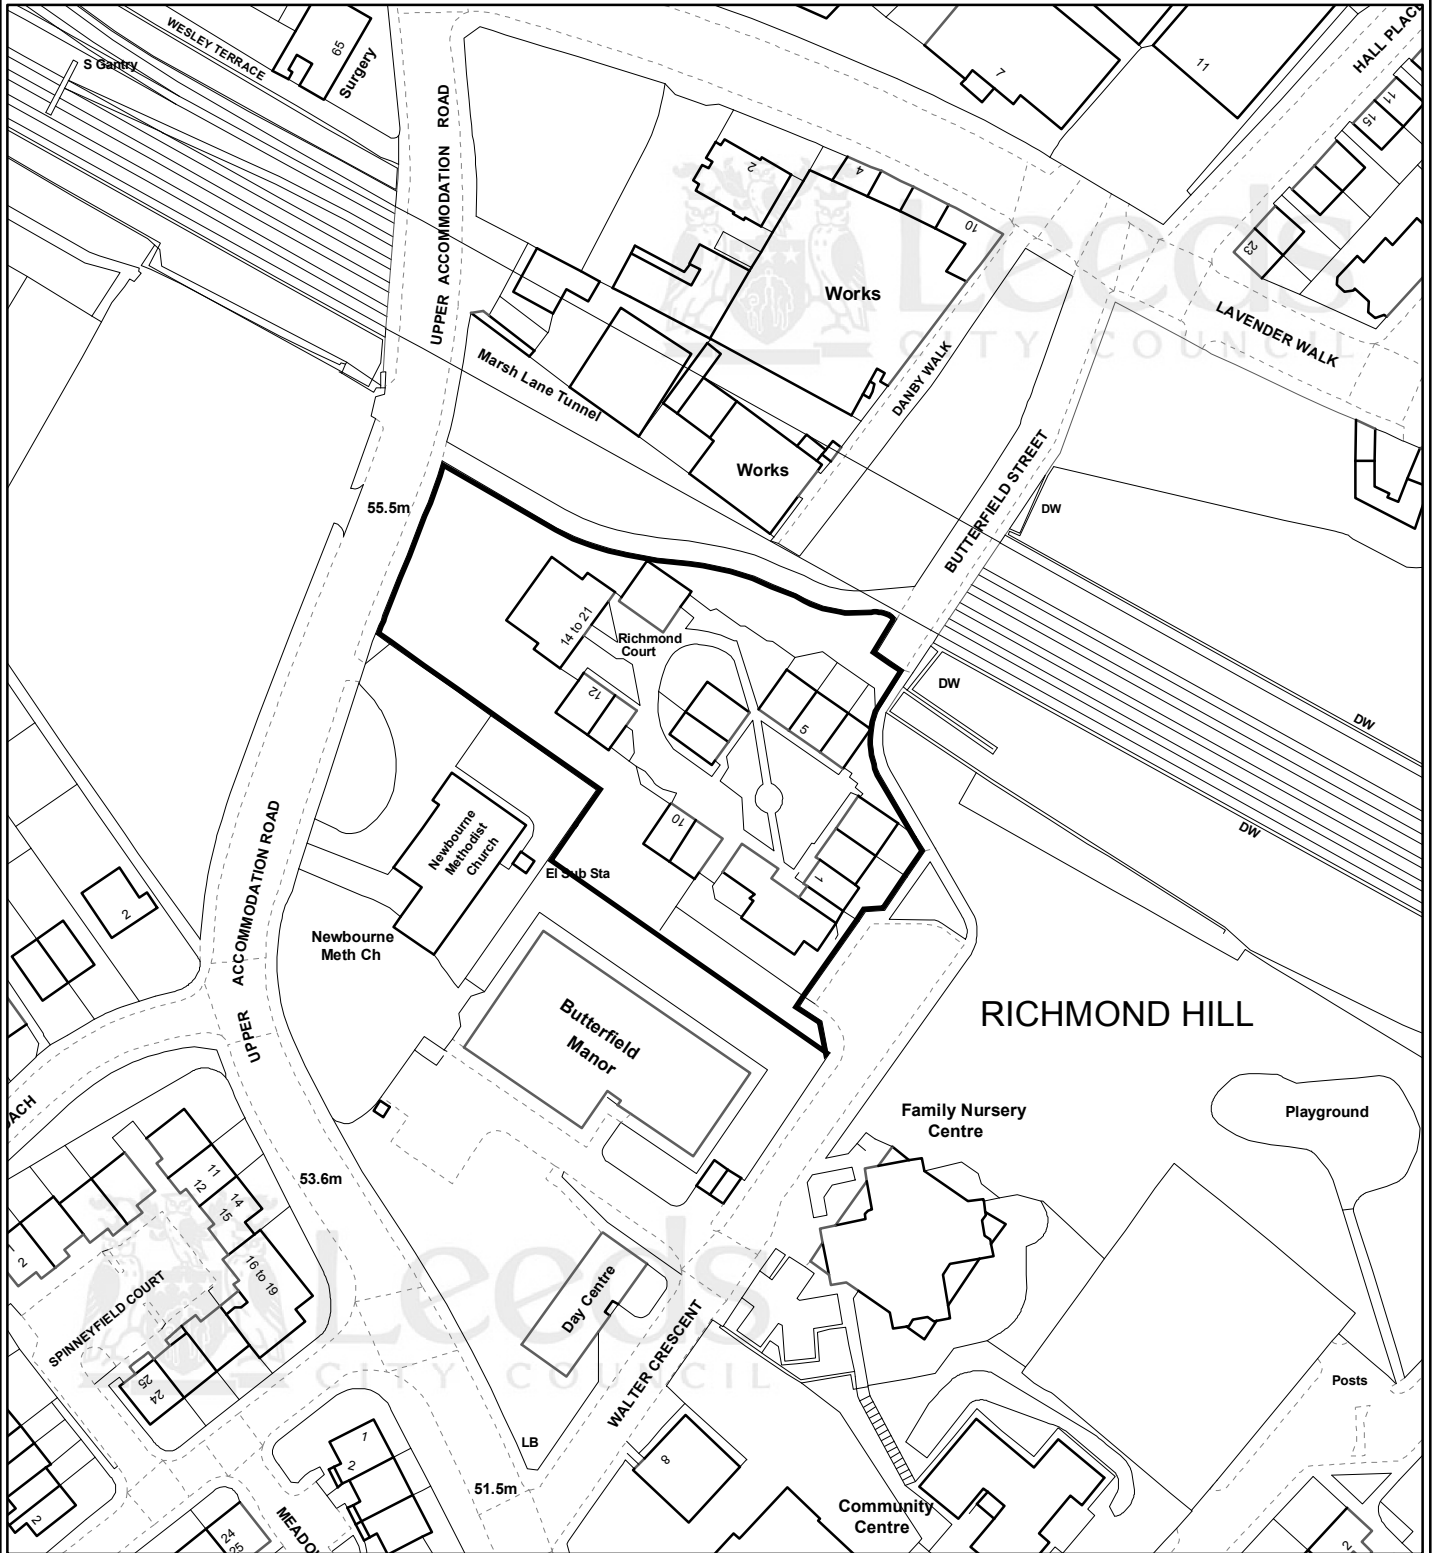

Leeds
CITY COUNCIL

Crown Copyright. All rights reserved.
Leeds City Council 100019567 2010

PREP BY B. HAZELWOOD

DATE 03/08/2010

OS No SE3133SE

Scale 1:1,250

PLAN No 14651/A

