




Images of the "Roman Garden" exhibited at Chelsea in 2007

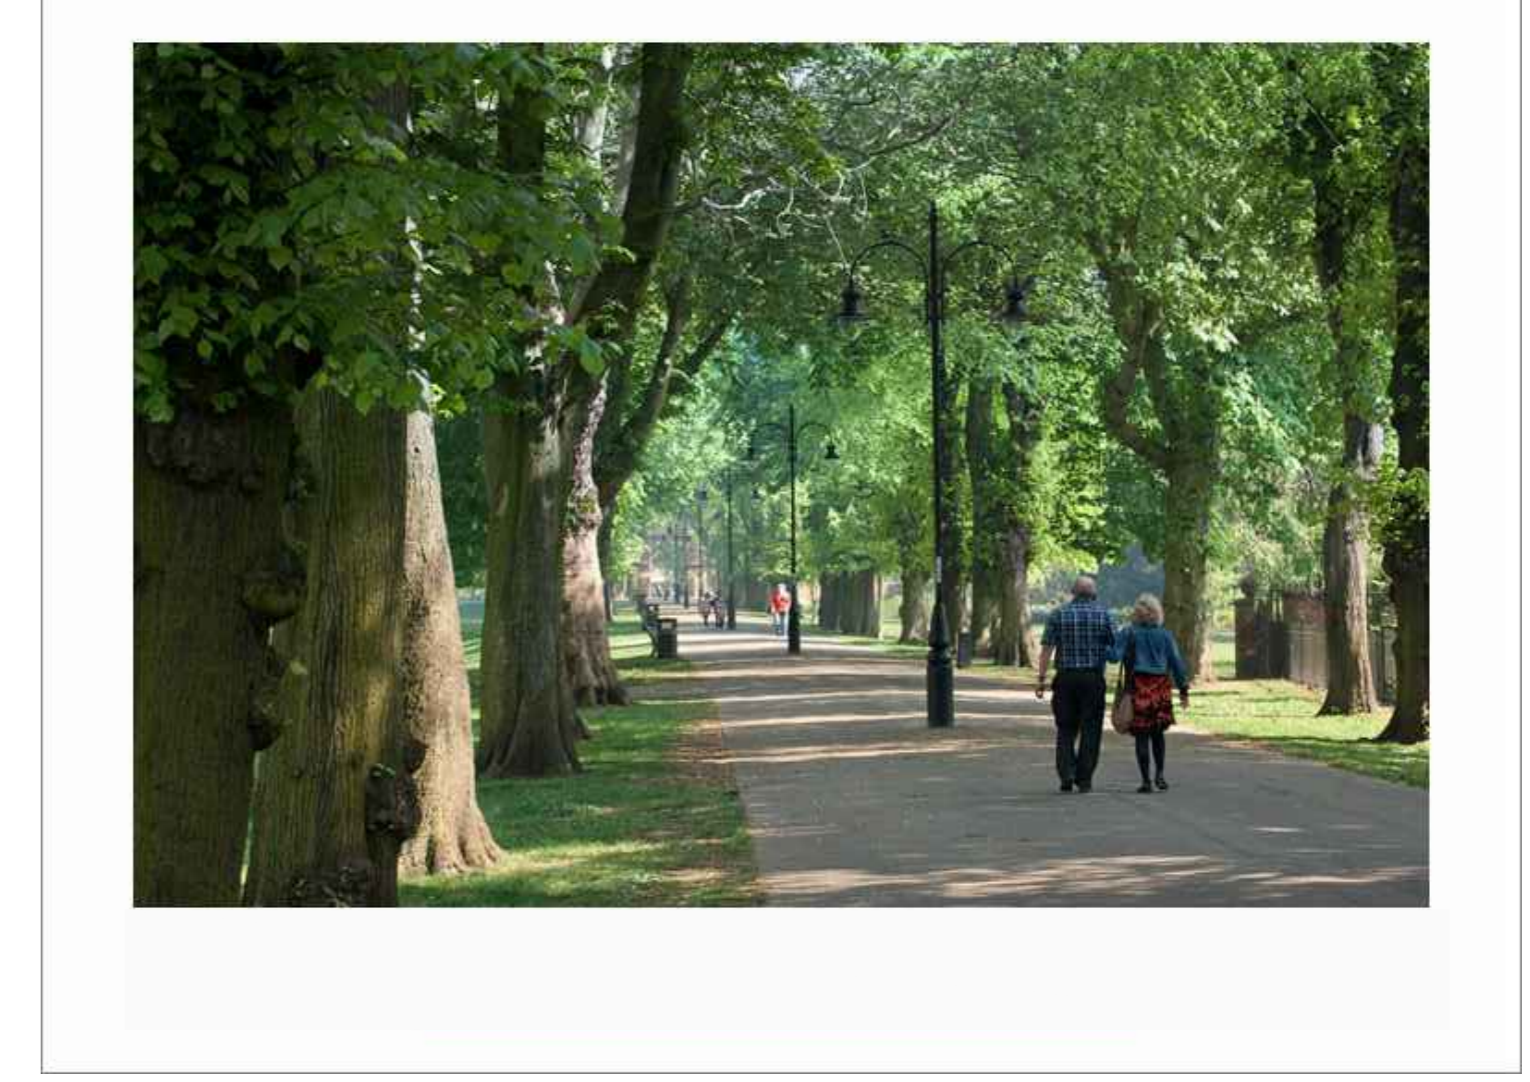

Example of an established Formal Avenue



Examples of meadow paths, Wild Flower Meadows and Young Woodland



Proposed entrance to Green Park from Austhorpe Lane



Examples of Public Sculpture
Examples of Play Equipment

Key

- Long Grass to be cut 2-4 times per year for Habitat, Visual Interest and 3D Structure
- Close mown Grass, Open Parkland for Informal Recreation
- Four Pictorial and Wildflower Meadow mixtures
- Orchard / Fruit Bushes
- Proposed Parkland Trees
- Proposed Avenue Trees
- Grove of trees providing canopy
- Proposed Woodland
- Existing Trees
- Proposed Hedgerow infill planting
- Existing Hedgerows
- Proposed 2.5m width Structure Footpaths in Bitumen Macadam
- Proposed 2m width footpaths with a crushed limestone finish
- 3m width Mown Strip Paths through Meadow
- Proposed Bridleway Diversion Crushed limestone, 3m width
- Cycle routes
- Existing Woodland
- Proposed Features, Artworks, Interactive Structures, Education
- Proposed Play Feature
- Proposed Toddlers Play Area
- Formal Gardens/Chelsea Roman Garden
- Interpretation/Trail Features/Sign Posts
- Proposed Formal Playing Pitches
- Preserved Ridge & Furrow Walkways
- Scheduled Ancient Monument
- Existing Wetland
- Existing Newt Ponds
- SuDS Detention Basin for Playing Pitch Drainage. To have 2m fence lines around perimeter, second to be off-set 2m inside of outer for water safety purposes

Examples of Public Sculpture
Examples of Play Equipment

Project Green Park
Title Masterplan
Drawn AJ
Scale 1:1250@A0
Date 19/11/2011
Checked TS/SF
Drawing Number LD/327/04
Revision 5

Parks & Countryside
Leeds City Council
Farley Hall
Hall Lane
Farley
Leeds
LS12 5HA

This map is based upon Ordnance Survey measures with the permission of Ordnance Survey in regard of the Copyright of the National Statistics. All other reproduction infringe copyright and may lead to prosecution or civil proceedings. Leeds City Council 16/01/2015