


Notes:
 This drawing is the sole copyright of KPP Architects Ltd and reproduction in any form is forbidden unless permission is obtained in writing.
 Do not scale from this drawing. Any discrepancies on site should be brought to the attention of KPP Architects Ltd.
 Work and materials must comply with the current building regulations and codes of practice and be read in conjunction with building specifications and other sub-contractors information. All materials are to be installed in strict accordance with the recommendations of the manufacturers.

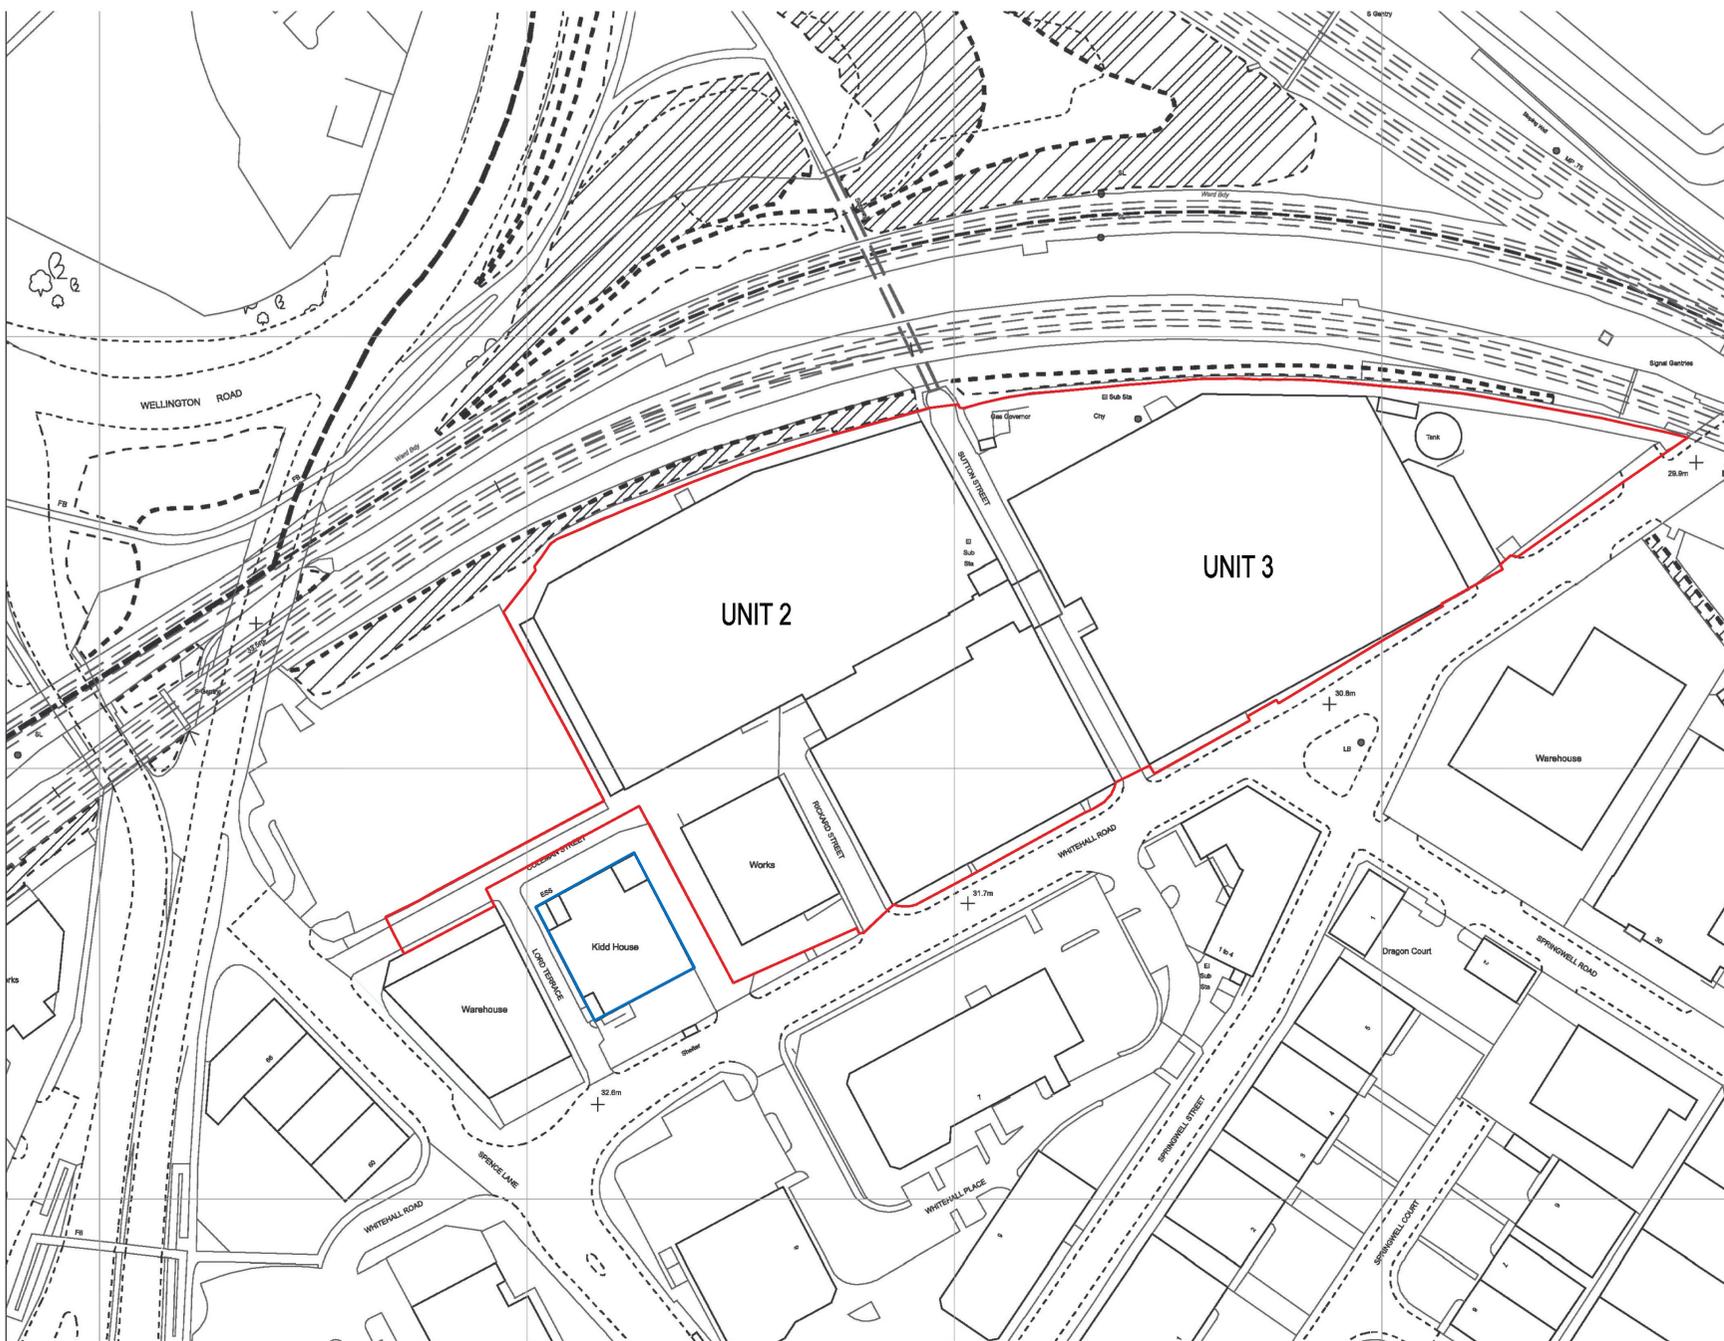

KEY:
 [Red Outline] Film Studio Location and extent of the Council's demise
 [Blue Outline] Kidd House

Rev	Description	By	Check	Date

TRUSTEES OF NIB PENSIONS

Project Title
WHITEHALL ROAD LEEDS

Drawing Title
UNIT 2 AND 3 LEGAL PLAN

KPP ARCHITECTS
 Lodge House
 12 Town Street
 Horsforth, Leeds LS18 4RJ
 T : +44 (0) 113 2390460
 E : architects@kpp-leeds.co.uk
 W : www.kpp-leeds.co.uk

Scale	Size	Date	Drawn	Checked
1:1250	A3	DEC '18	AB	

LEGAL
 KPP Job No
2107
 Number
4002