


■ **PROPOSED CYCLEWAY**
■ **EXISTING CYCLEWAY**

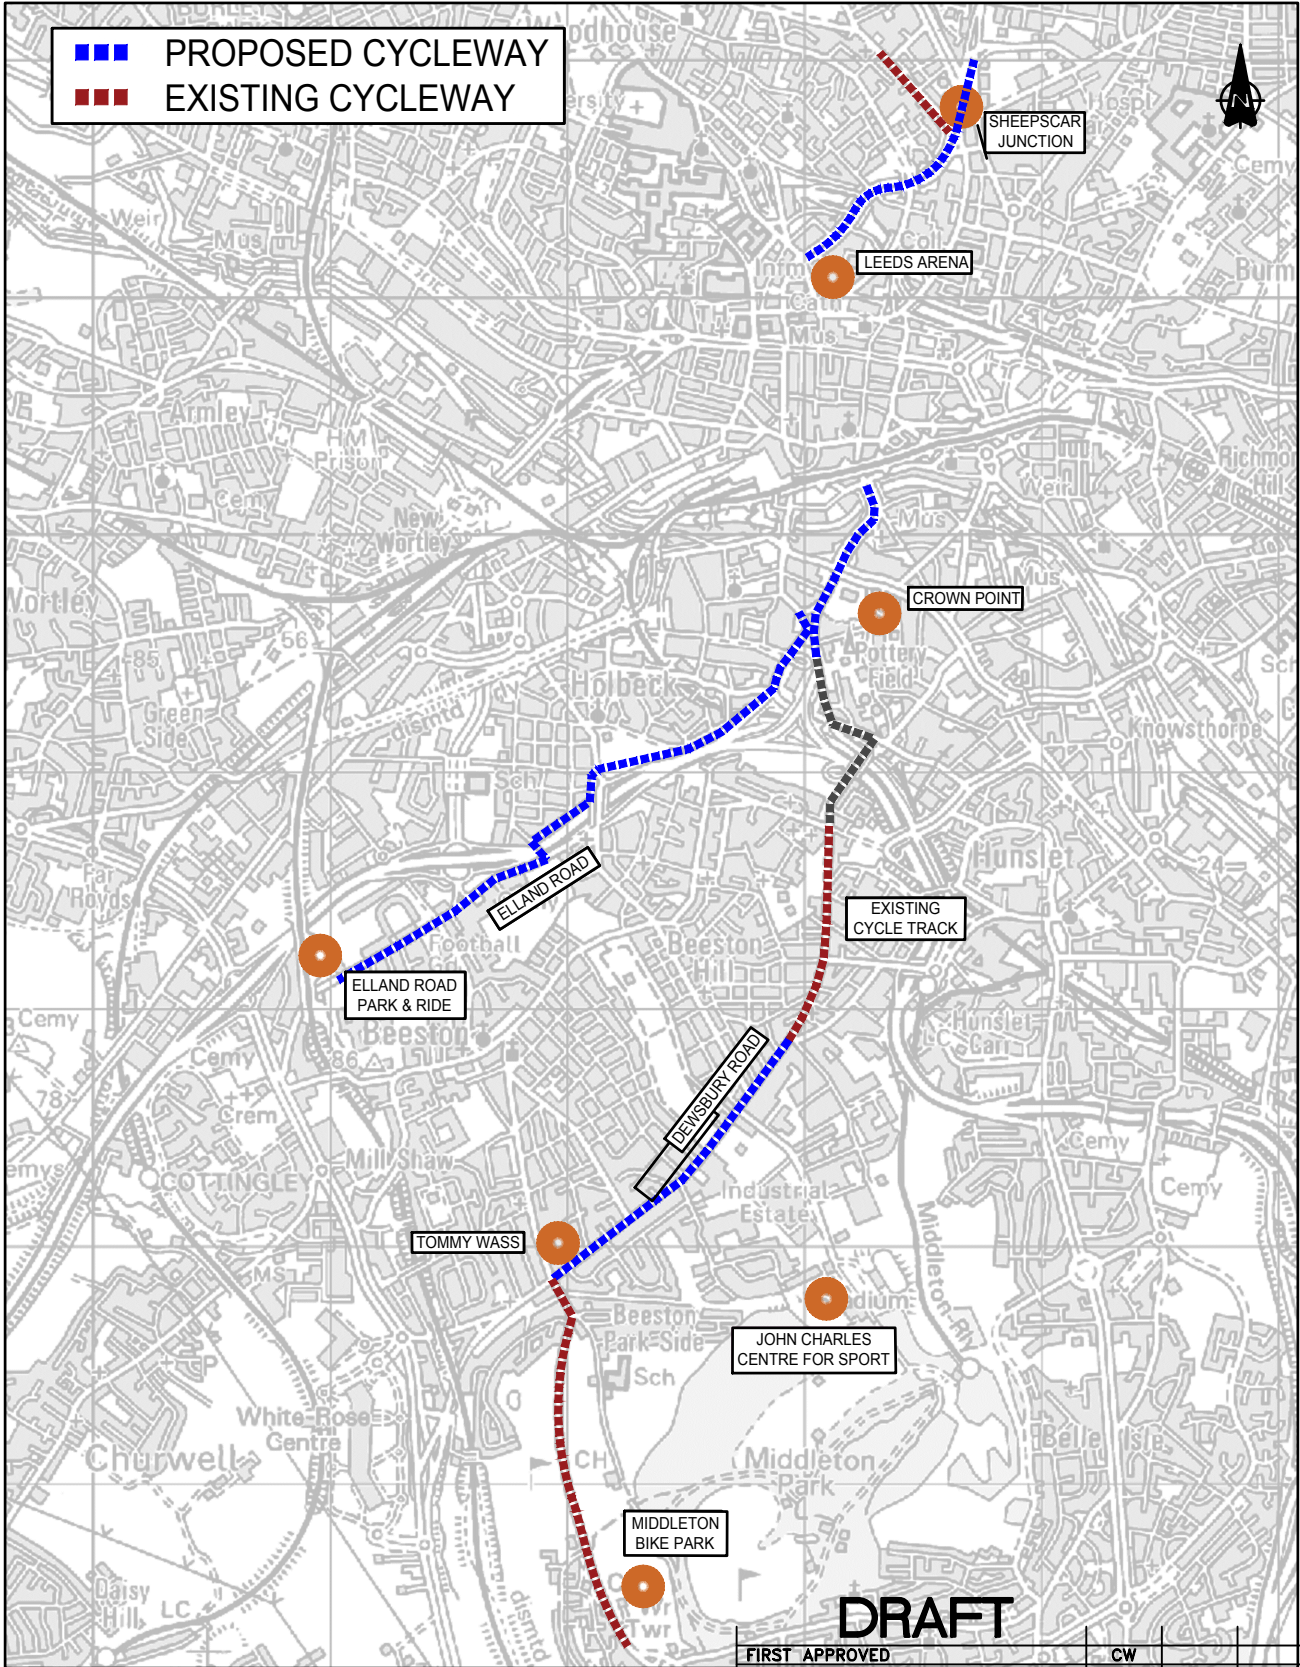

DRAFT

FIRST APPROVED	CW	CHECK	DATE
AMENDMENTS			

Copyright © 2019 Leeds City Council. All rights reserved. This drawing is the property of Leeds City Council. It must only be used for the purpose for which it was originally supplied. It must not be copied, published or transmitted by any means to any third party, without the express permission of the originator. Modification or manipulation of all or part of this drawing is strictly forbidden unless specifically requested or approved by the originator.

CITYCONNECT PHASE 3

OVERVIEW OF PROPOSED ROUTES

DRAWN BY	JC	10/19	SCALE	N.T.S
AutoCAD BY	JC	10/19	ORIGINAL SHEET SIZE	A4
CHECKED BY				

Leeds CITY COUNCIL
 HIGHWAYS AND TRANSPORTATION
 TM/00/472/01/00
 INFORMATION
 DATE: **October 2019**