



**133 - 135 CHAPELTOWN ROAD
CHAPELTOWN
LEEDS LS7**

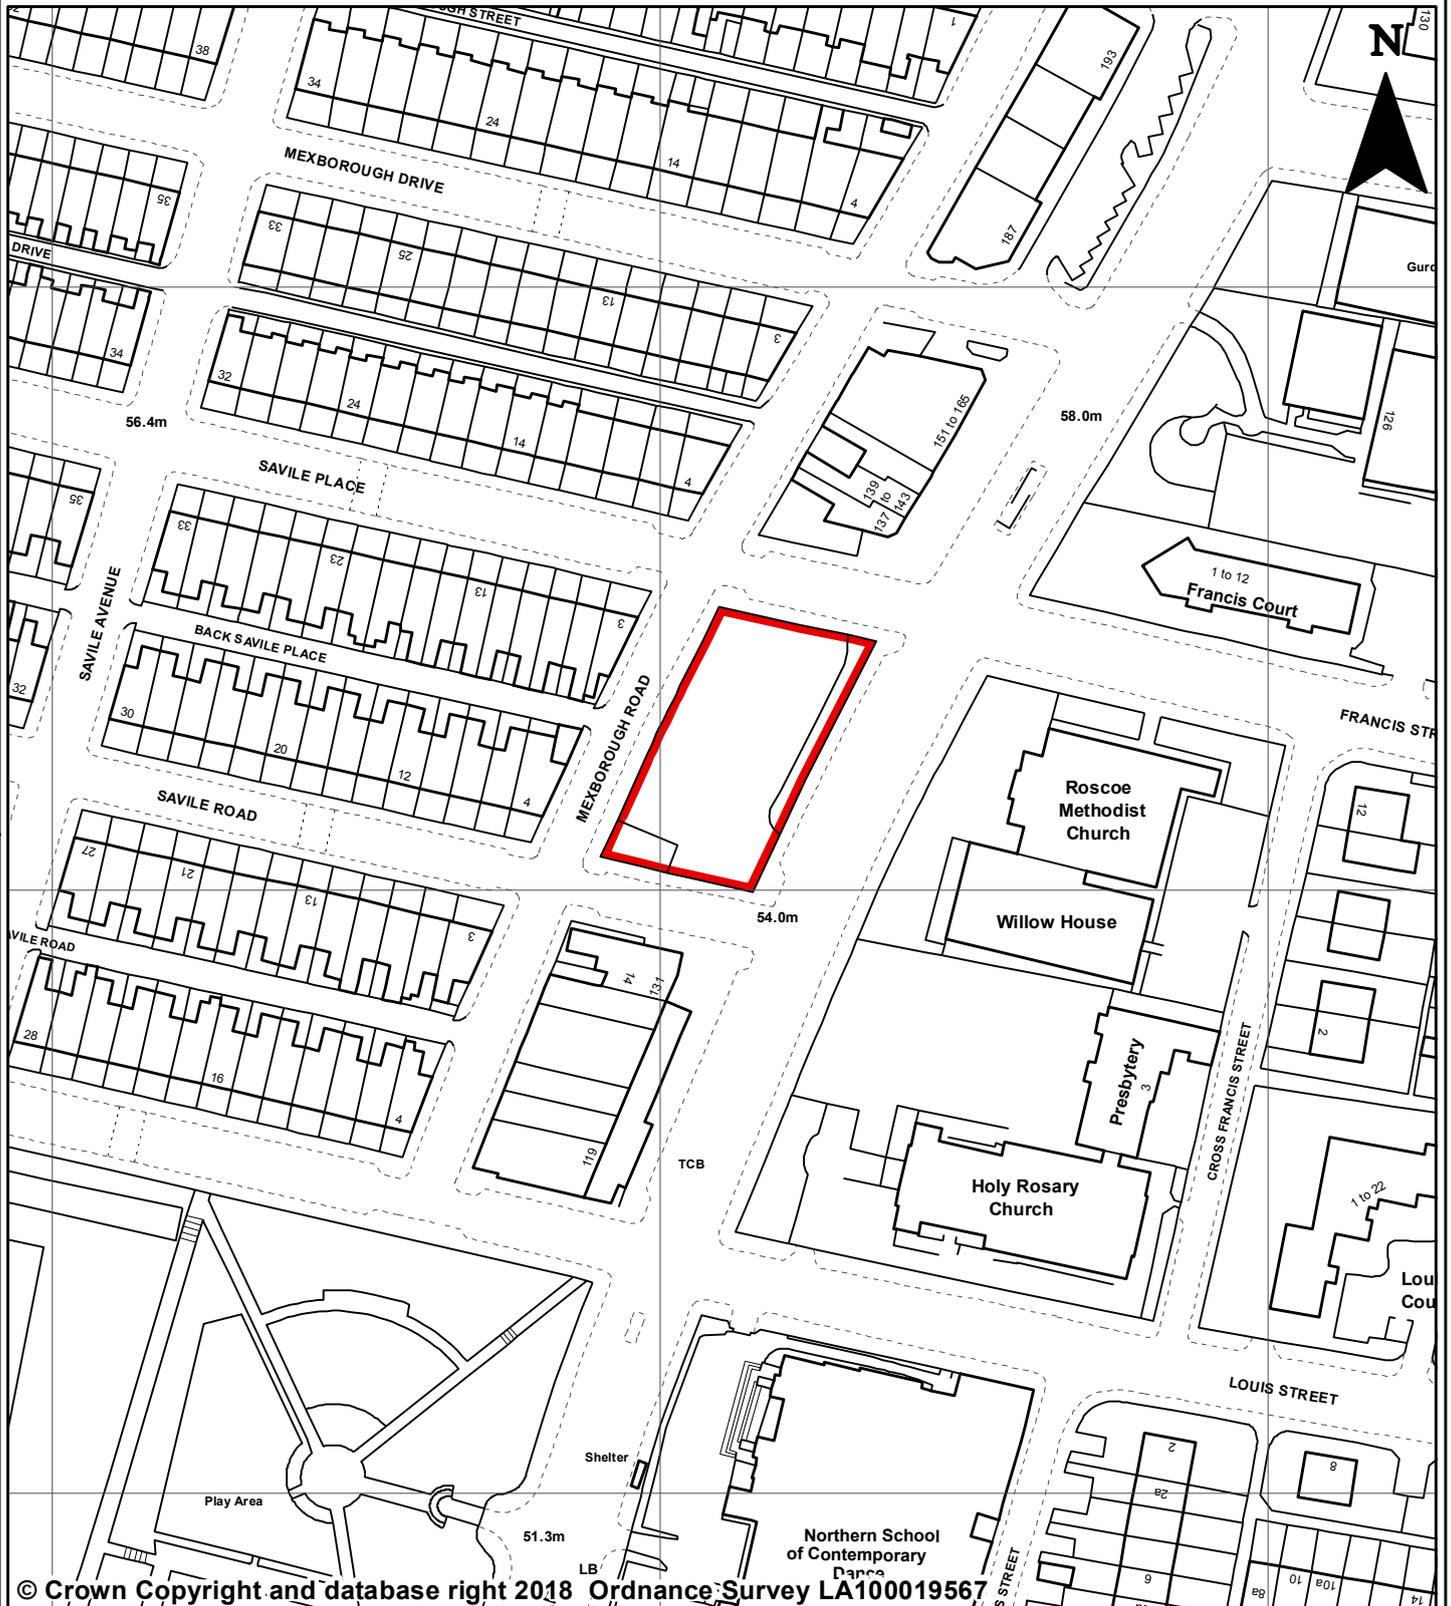

© Crown Copyright and database right 2018 Ordnance Survey LA100019567

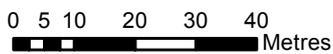

PREP BY	J Sohanpall
DATE SAVED:	18/05/2018
OS No:	SE3035
SCALE	1:1,250

PLAN No 19756/2

You are not permitted to copy, sub-licence, distribute or sell any of this data to third parties in any form.
Produced by Land Records, City Development, Leeds City Council