
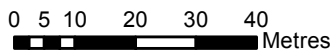


SHIRE VIEW
HEADINGLEY LANE
HEADINGLEY LS6

APPENDIX - 2

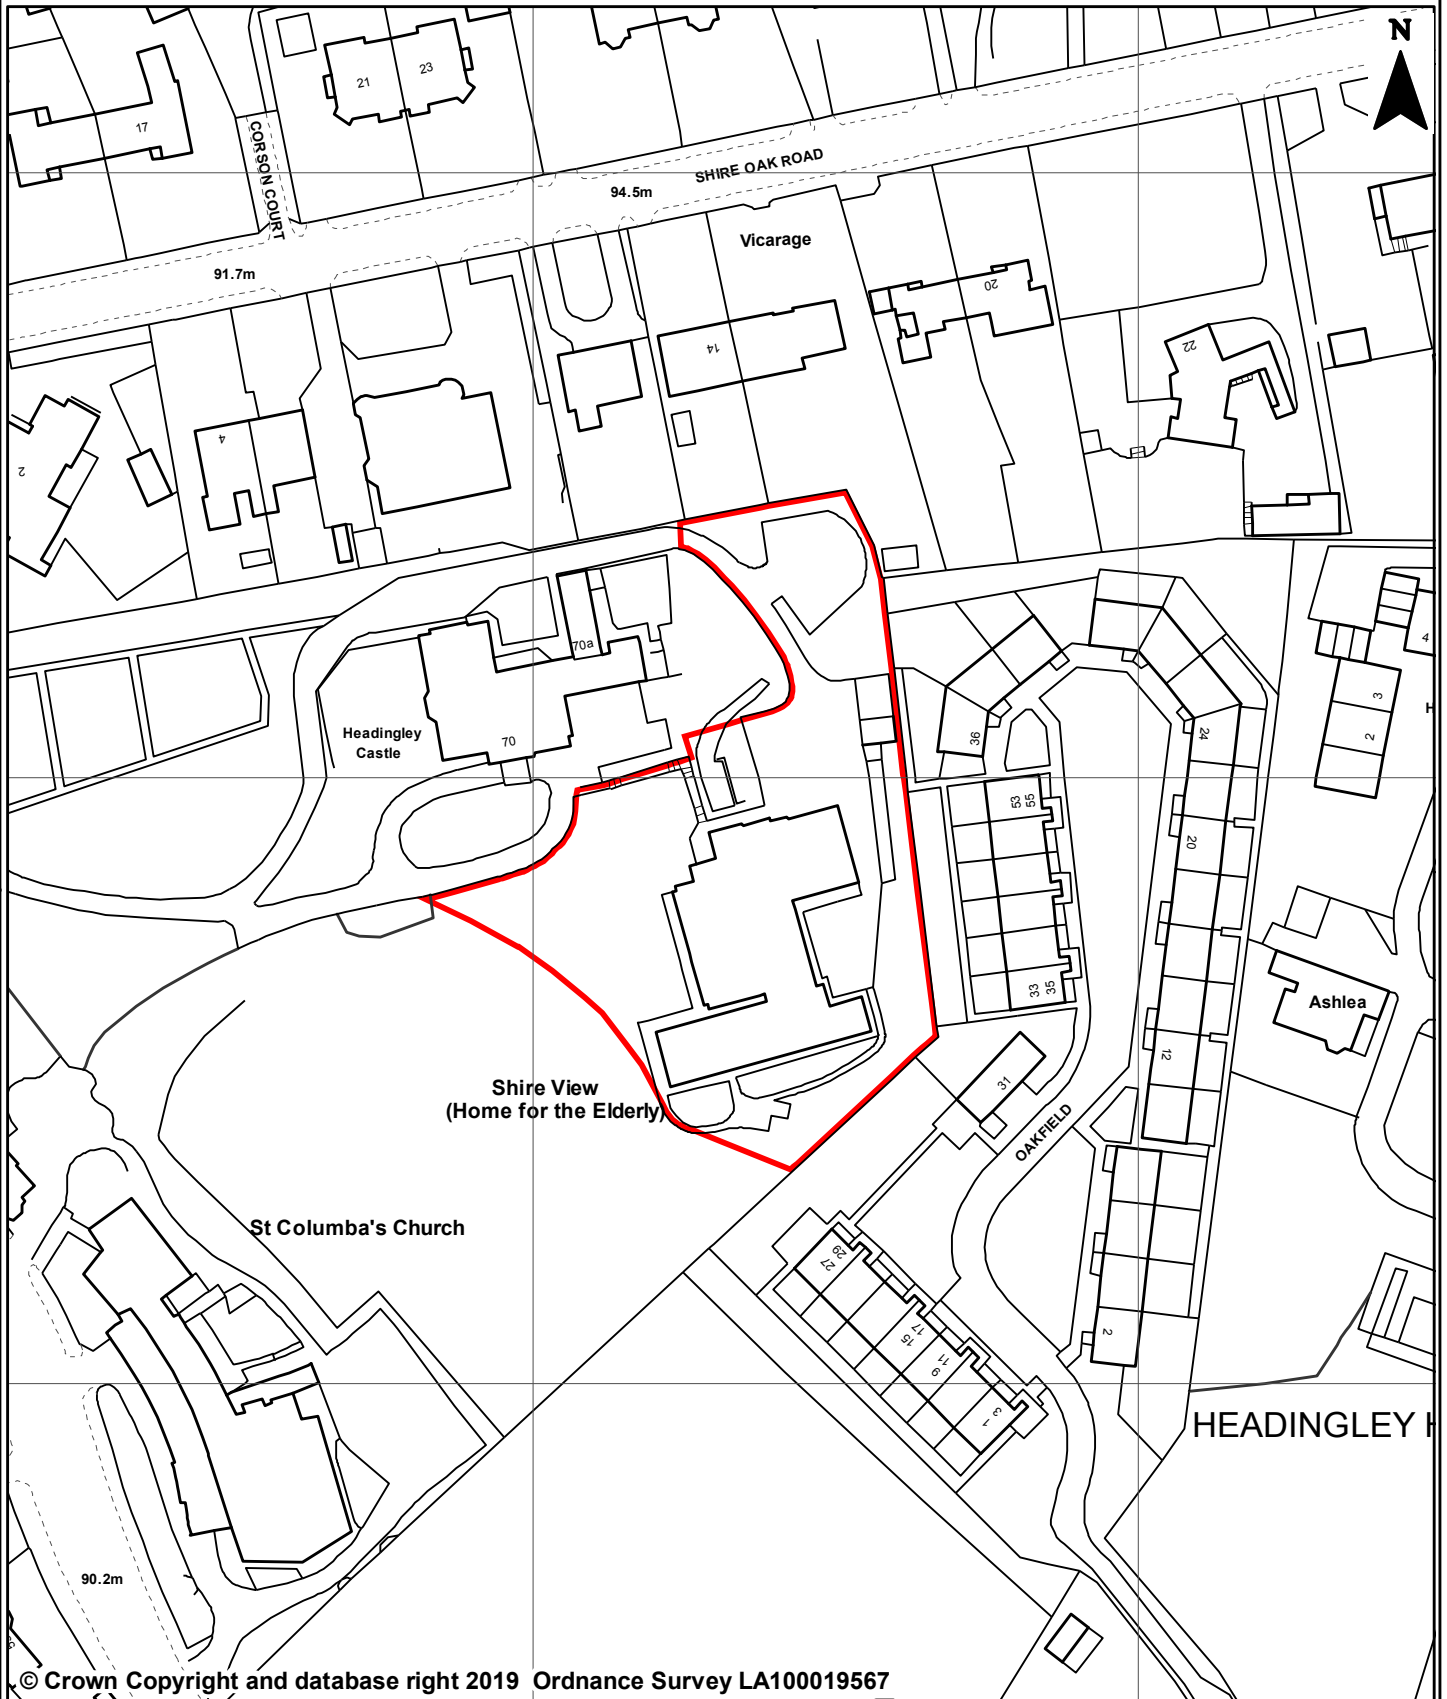

PREP BY: J Sohanpall
DATE SAVED: 31/01/2020
OS No: SE2836
SCALE: 1:1,250

PLAN No 16493/M

You are not permitted to copy, sub-licence, distribute or sell any of this data to third parties in any form.
Produced by Land Records, City Development, Leeds City Council