

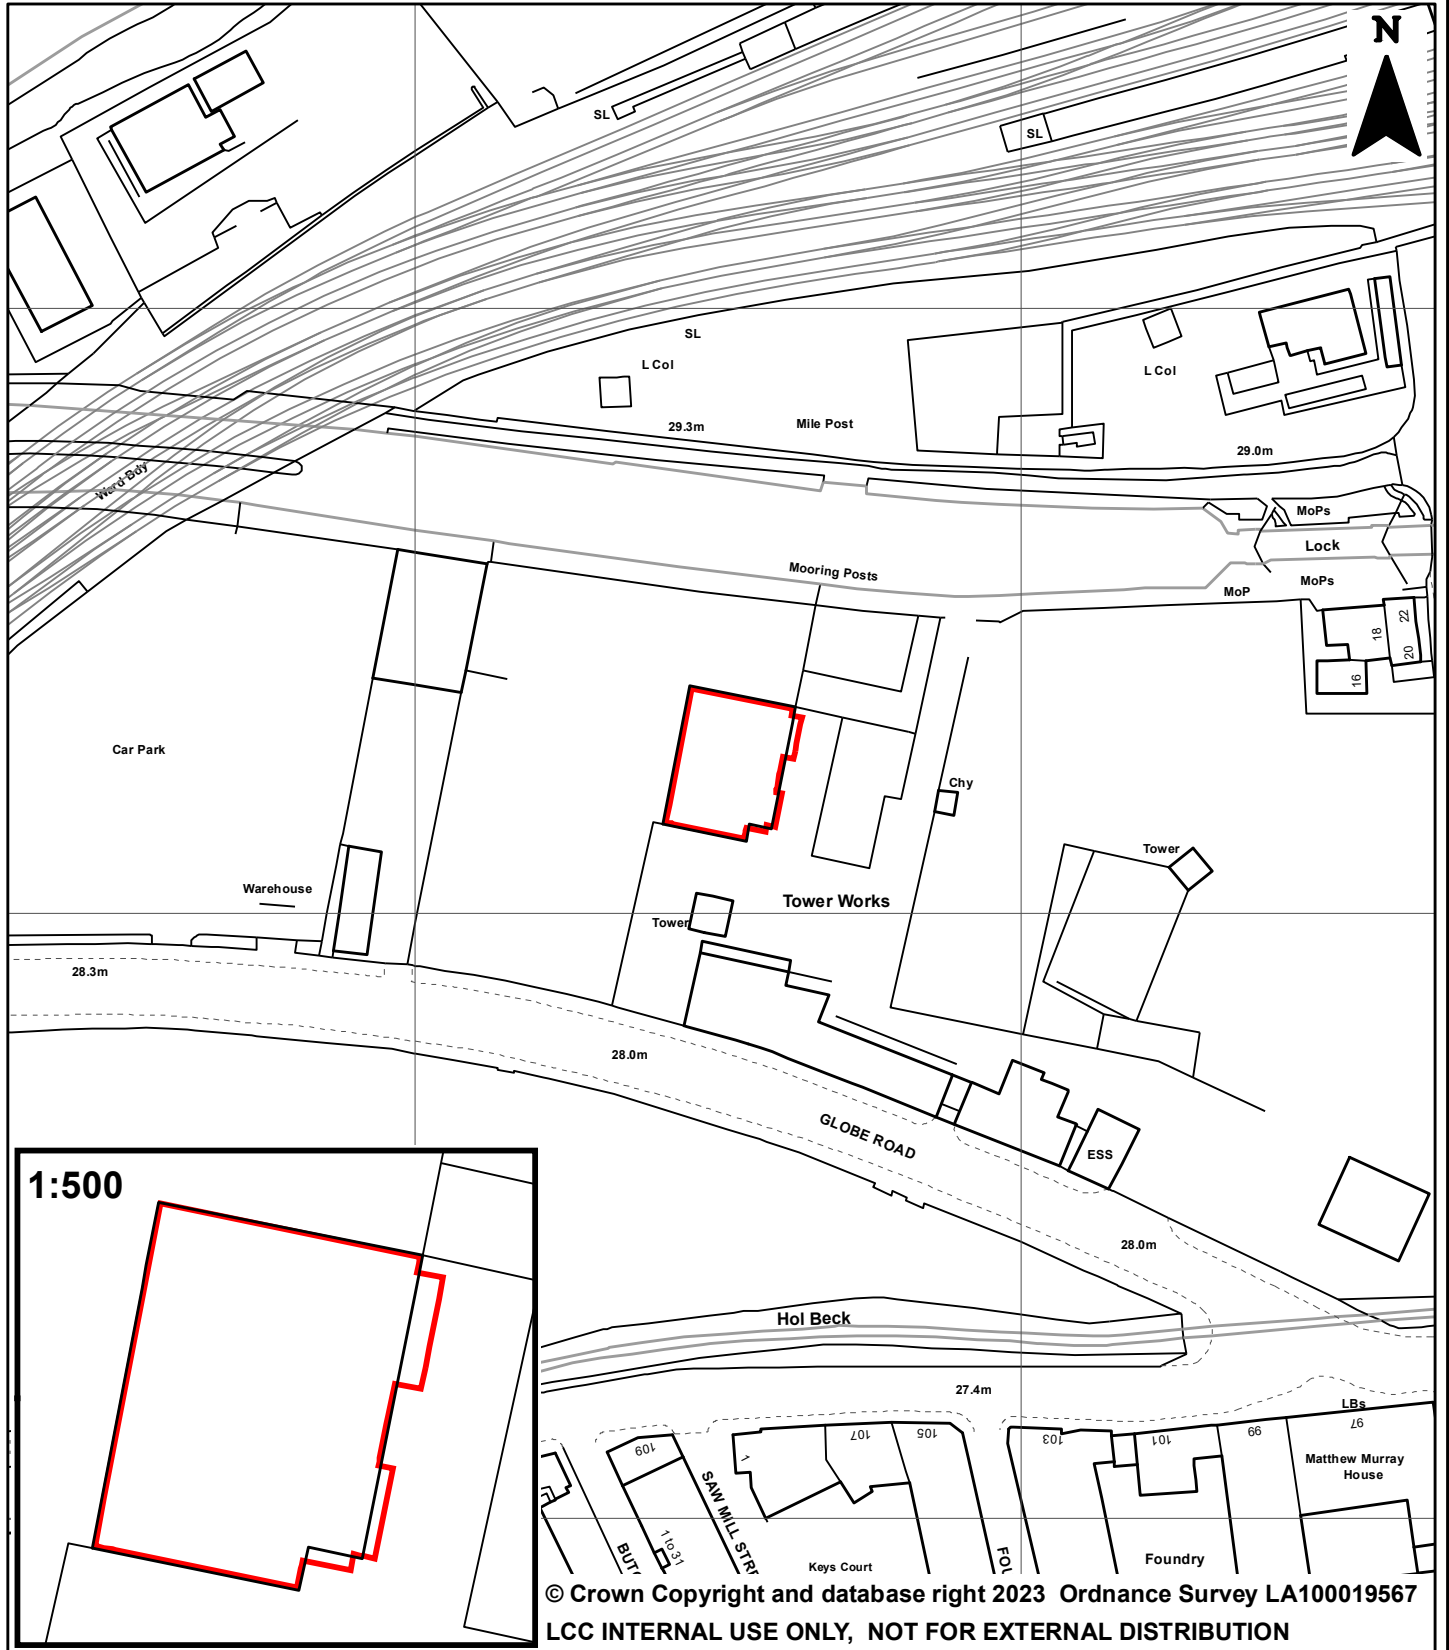


# THE ENGINE HOUSE TOWER WORKS HOLBECK LEEDS, LS11

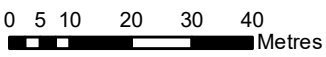

**1:500**

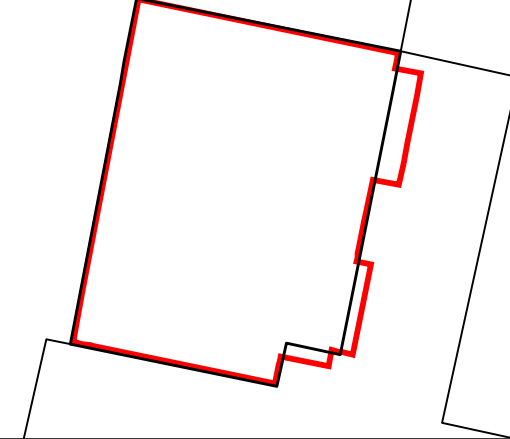

You are not permitted to copy, sub-licence, distribute or sell any of this data to third parties in any form.  
Produced by Land Records, City Development, Leeds City Council

PREP BY: J Sohanpall  
DATE SAVED: 18/01/2023  
OS No: SE2933  
SCALE: 1:1,250  
**PLAN No 18583/G**