

113.4m

STANNINGLEY ROAD

Saxon paving to seating area with 2 new steel seats

Proposed pin-kerb edging

Proposed block paving to match existing also acts as a mowing strip

3 No. *Betula jacquemontii* with tree guards adds interest to the area

Existing block paving to be replicated around grass verge

Low maintenance plants including climbers to creep up existing fencing


Proposed pin-kerb edging

Low maintenance plants

Low planting beds made of railway sleepers.

Proposed block paving to match existing also acts as a mowing strip

The use of railway sleepers will create a link with the nearby Bramley Station

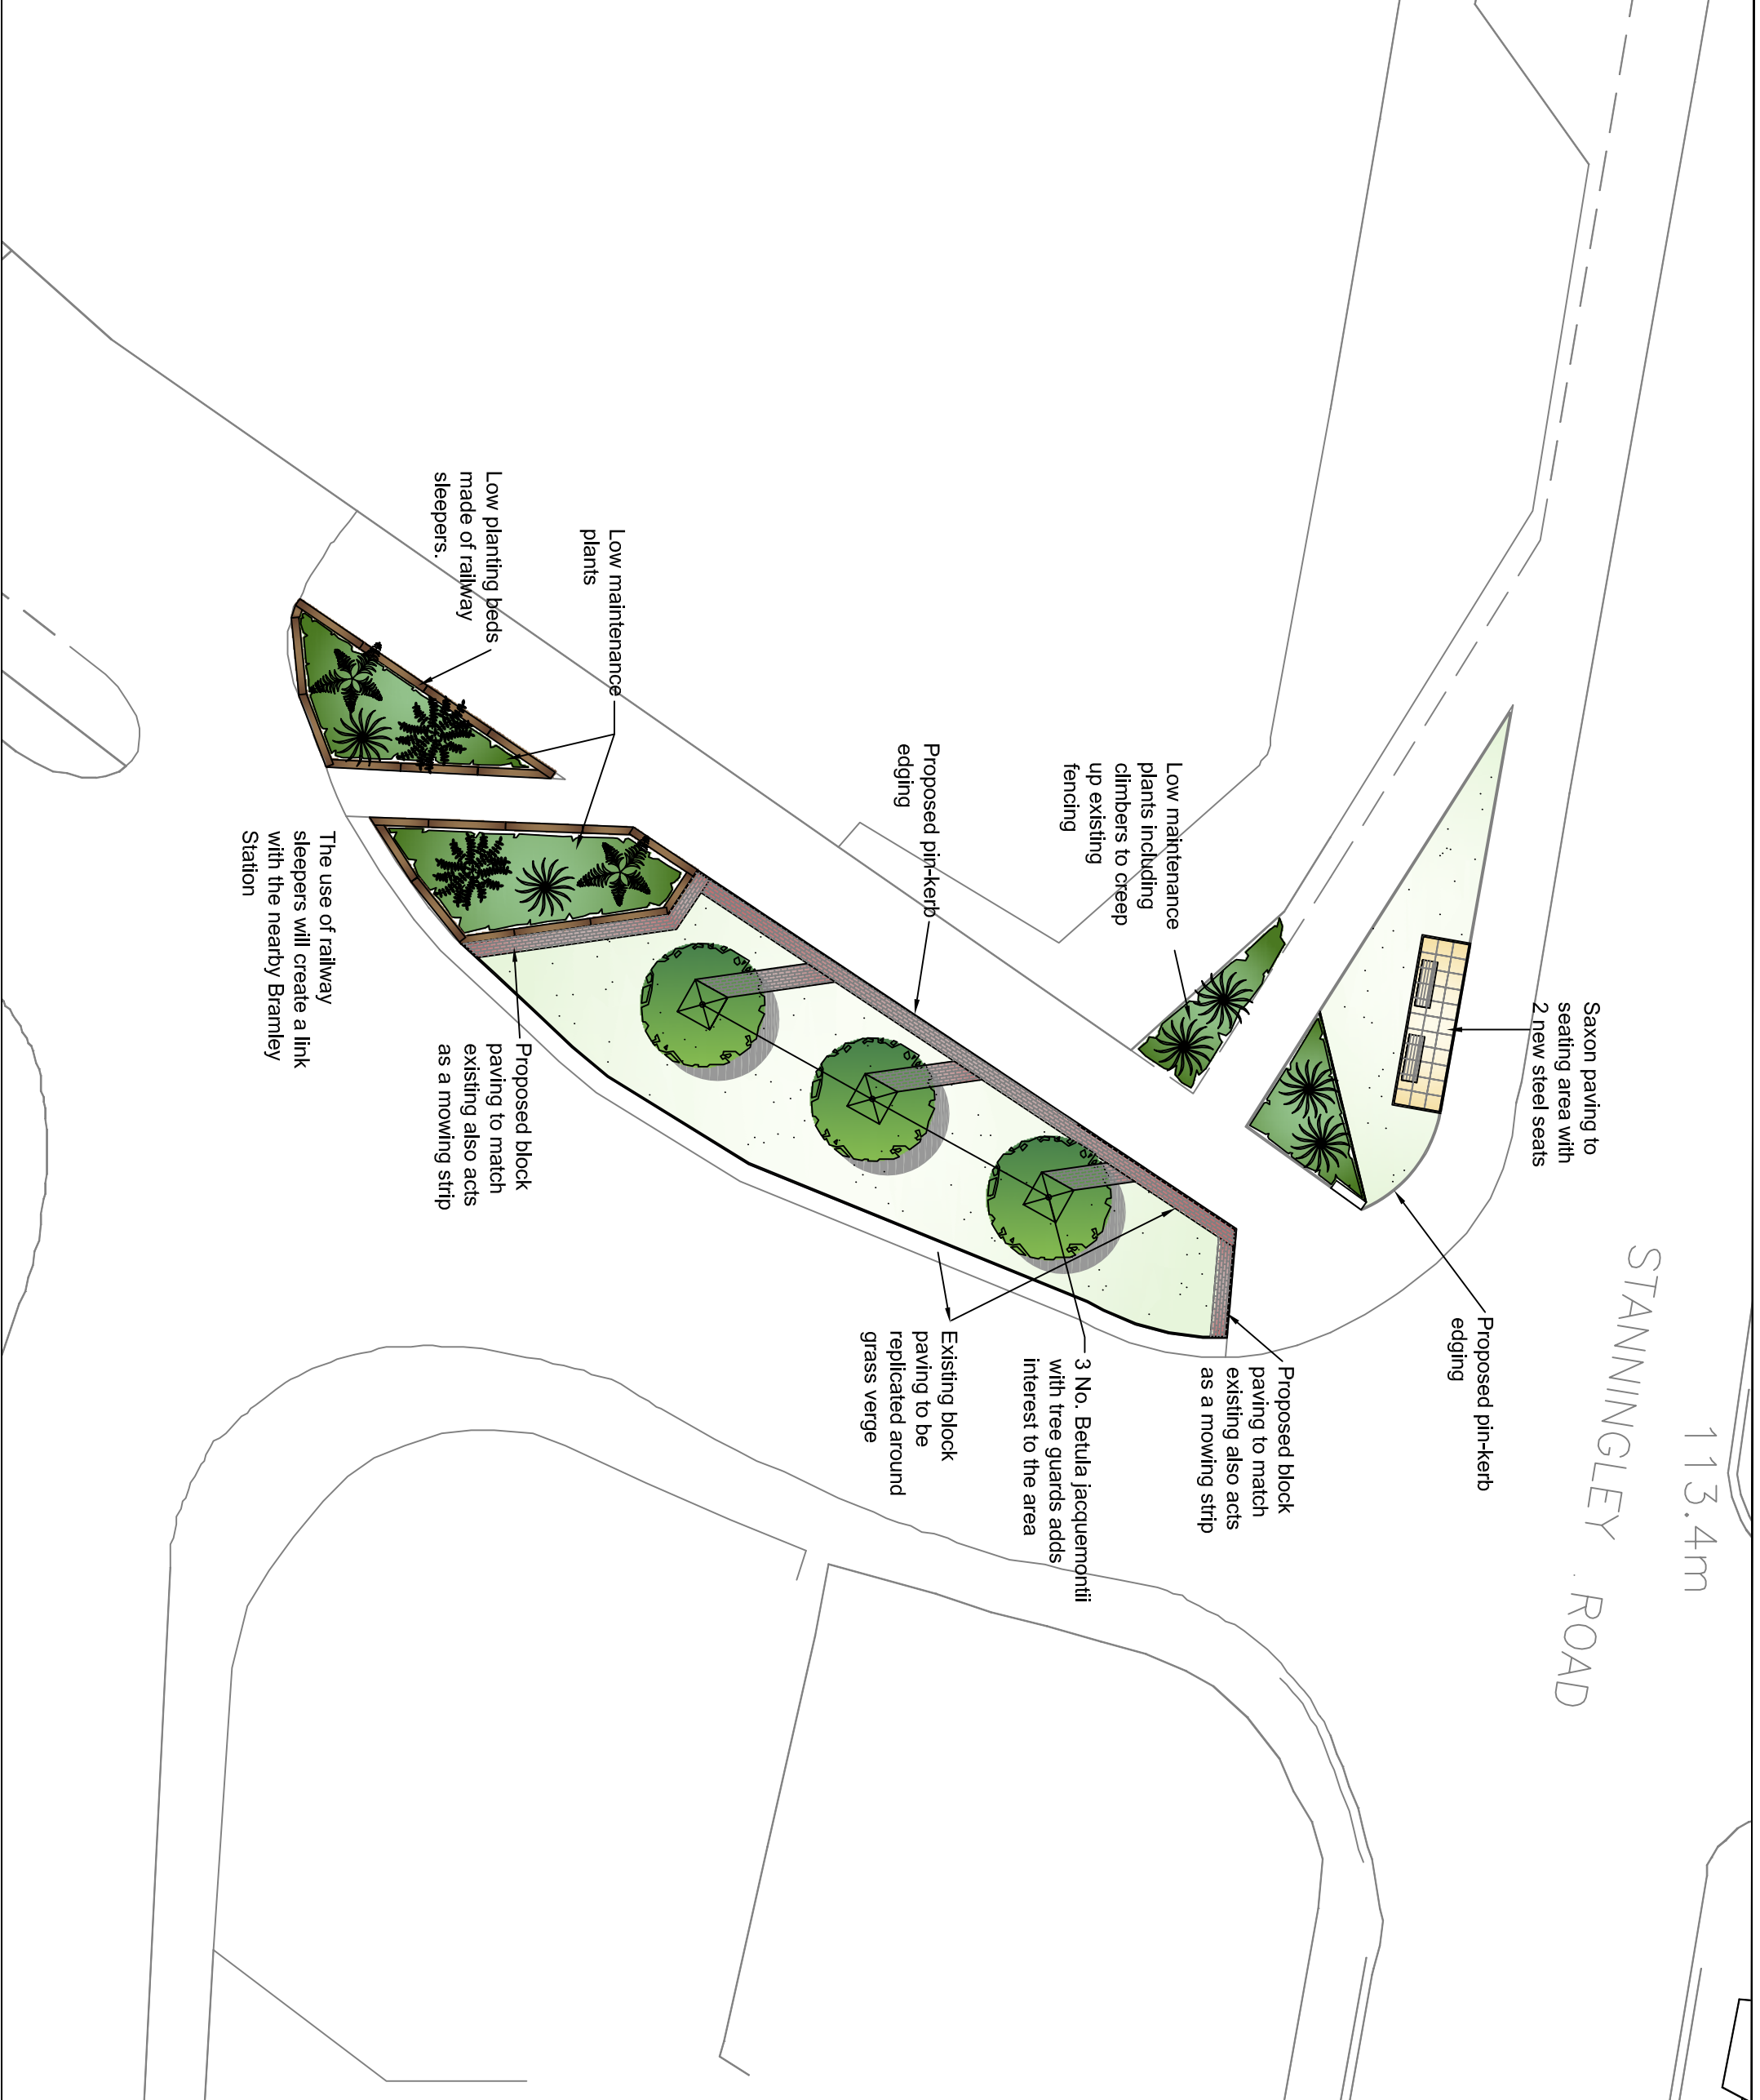

GROUNDWORK LEEDS
Government and Business Centre, Wapley Road, Leeds, LS7
Tel: 0113 238 0001 Fax: 0113 232 5027



Project	Stanningley Road	Drawing No.	..
Title	Sketch design	Date	Jun 07
		Drawn	MW
		Checked	
		Scale	As shown
		Rev	?