


WALL TYPES	
PROPOSED PARTITION WALL:	
30 Min FIRE RATED PARTITION:	
STRUCTURE:	
VOID:	

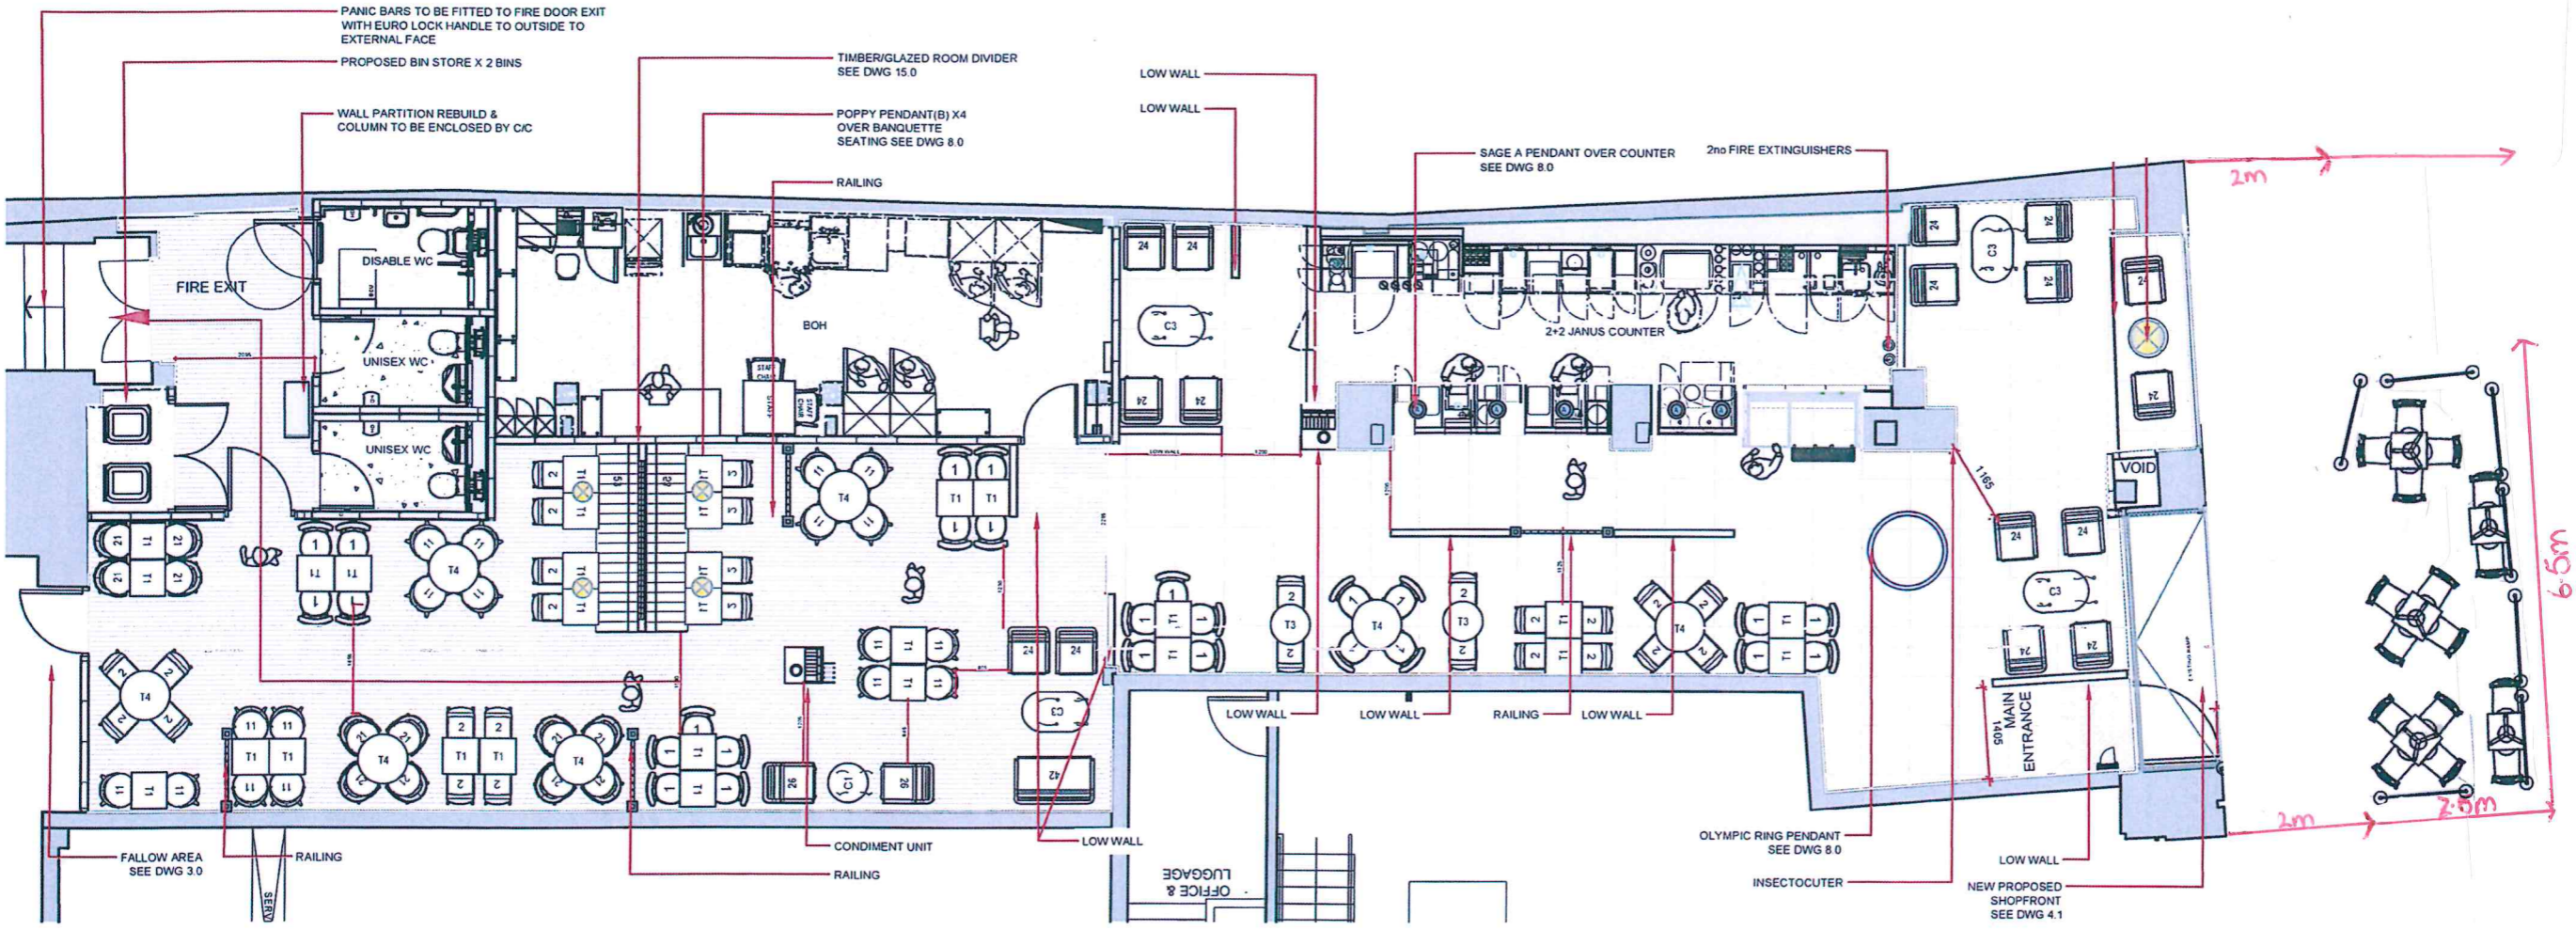

PROPOSED GENERAL LAYOUT
SCALE 1:50@A1 1:100@A3

BERRY FURNITURE LEGEND				EXTERNAL FURNITURE LEGEND				
1 TACO CHAIR QTY 26	2 MALTO CHAIR QTY 28	11 EERO CHAIR QTY 16	T1 CAFE TABLE 550X550 QTY 29	T3 QTY 2	T4 QTY 7	EC1 REEF CHAIR RAL 4007 QTY 4	EC1 REEF CHAIR TALPE QTY 8	ET1 MILL TABLE 550X550 QTY 4
21 EERO ARM CHAIR QTY 12	24 CHAI ARM CHAIR QTY 16	42 CHAI SOFA QTY 1	53 RIBBED BANQUETTE QTY 2	C1 COFFEE TABLE QTY 2	C3 COFFEE TABLE 1050X810 QTY 4			

SGM Management & Design Ltd
104 HIGH STREET, THAME, OXON, OX9 3DZ
TEL: 01844 218333 FAX: 01844 218444
sgm.administrator@sgm.co.uk
www.sgm.co.uk

CLIENT
COSTA

PROJECT UNIT 2
14 - 22 LANDS LANE
LEEDS
WEST YORKSHIRE
LS1 6LB

DRAWING TITLE
PROPOSED GENERAL LAYOUT

SCHEME
BERRY//MODERN//PARITY

PROJECT NUMBER
110173

SCALE 1:50@A1; 1:100@A3; DATE 25.01.2017

DESIGNER BYJ PROJECT MANAGER SR

DRAWING NUMBER 4.0 REVISION M