

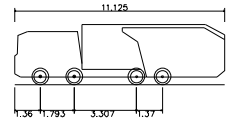



U Turn for vehicles travelling west along A58 Main Street and then returning to the east, to be prohibited (appropriate signage to be provided)

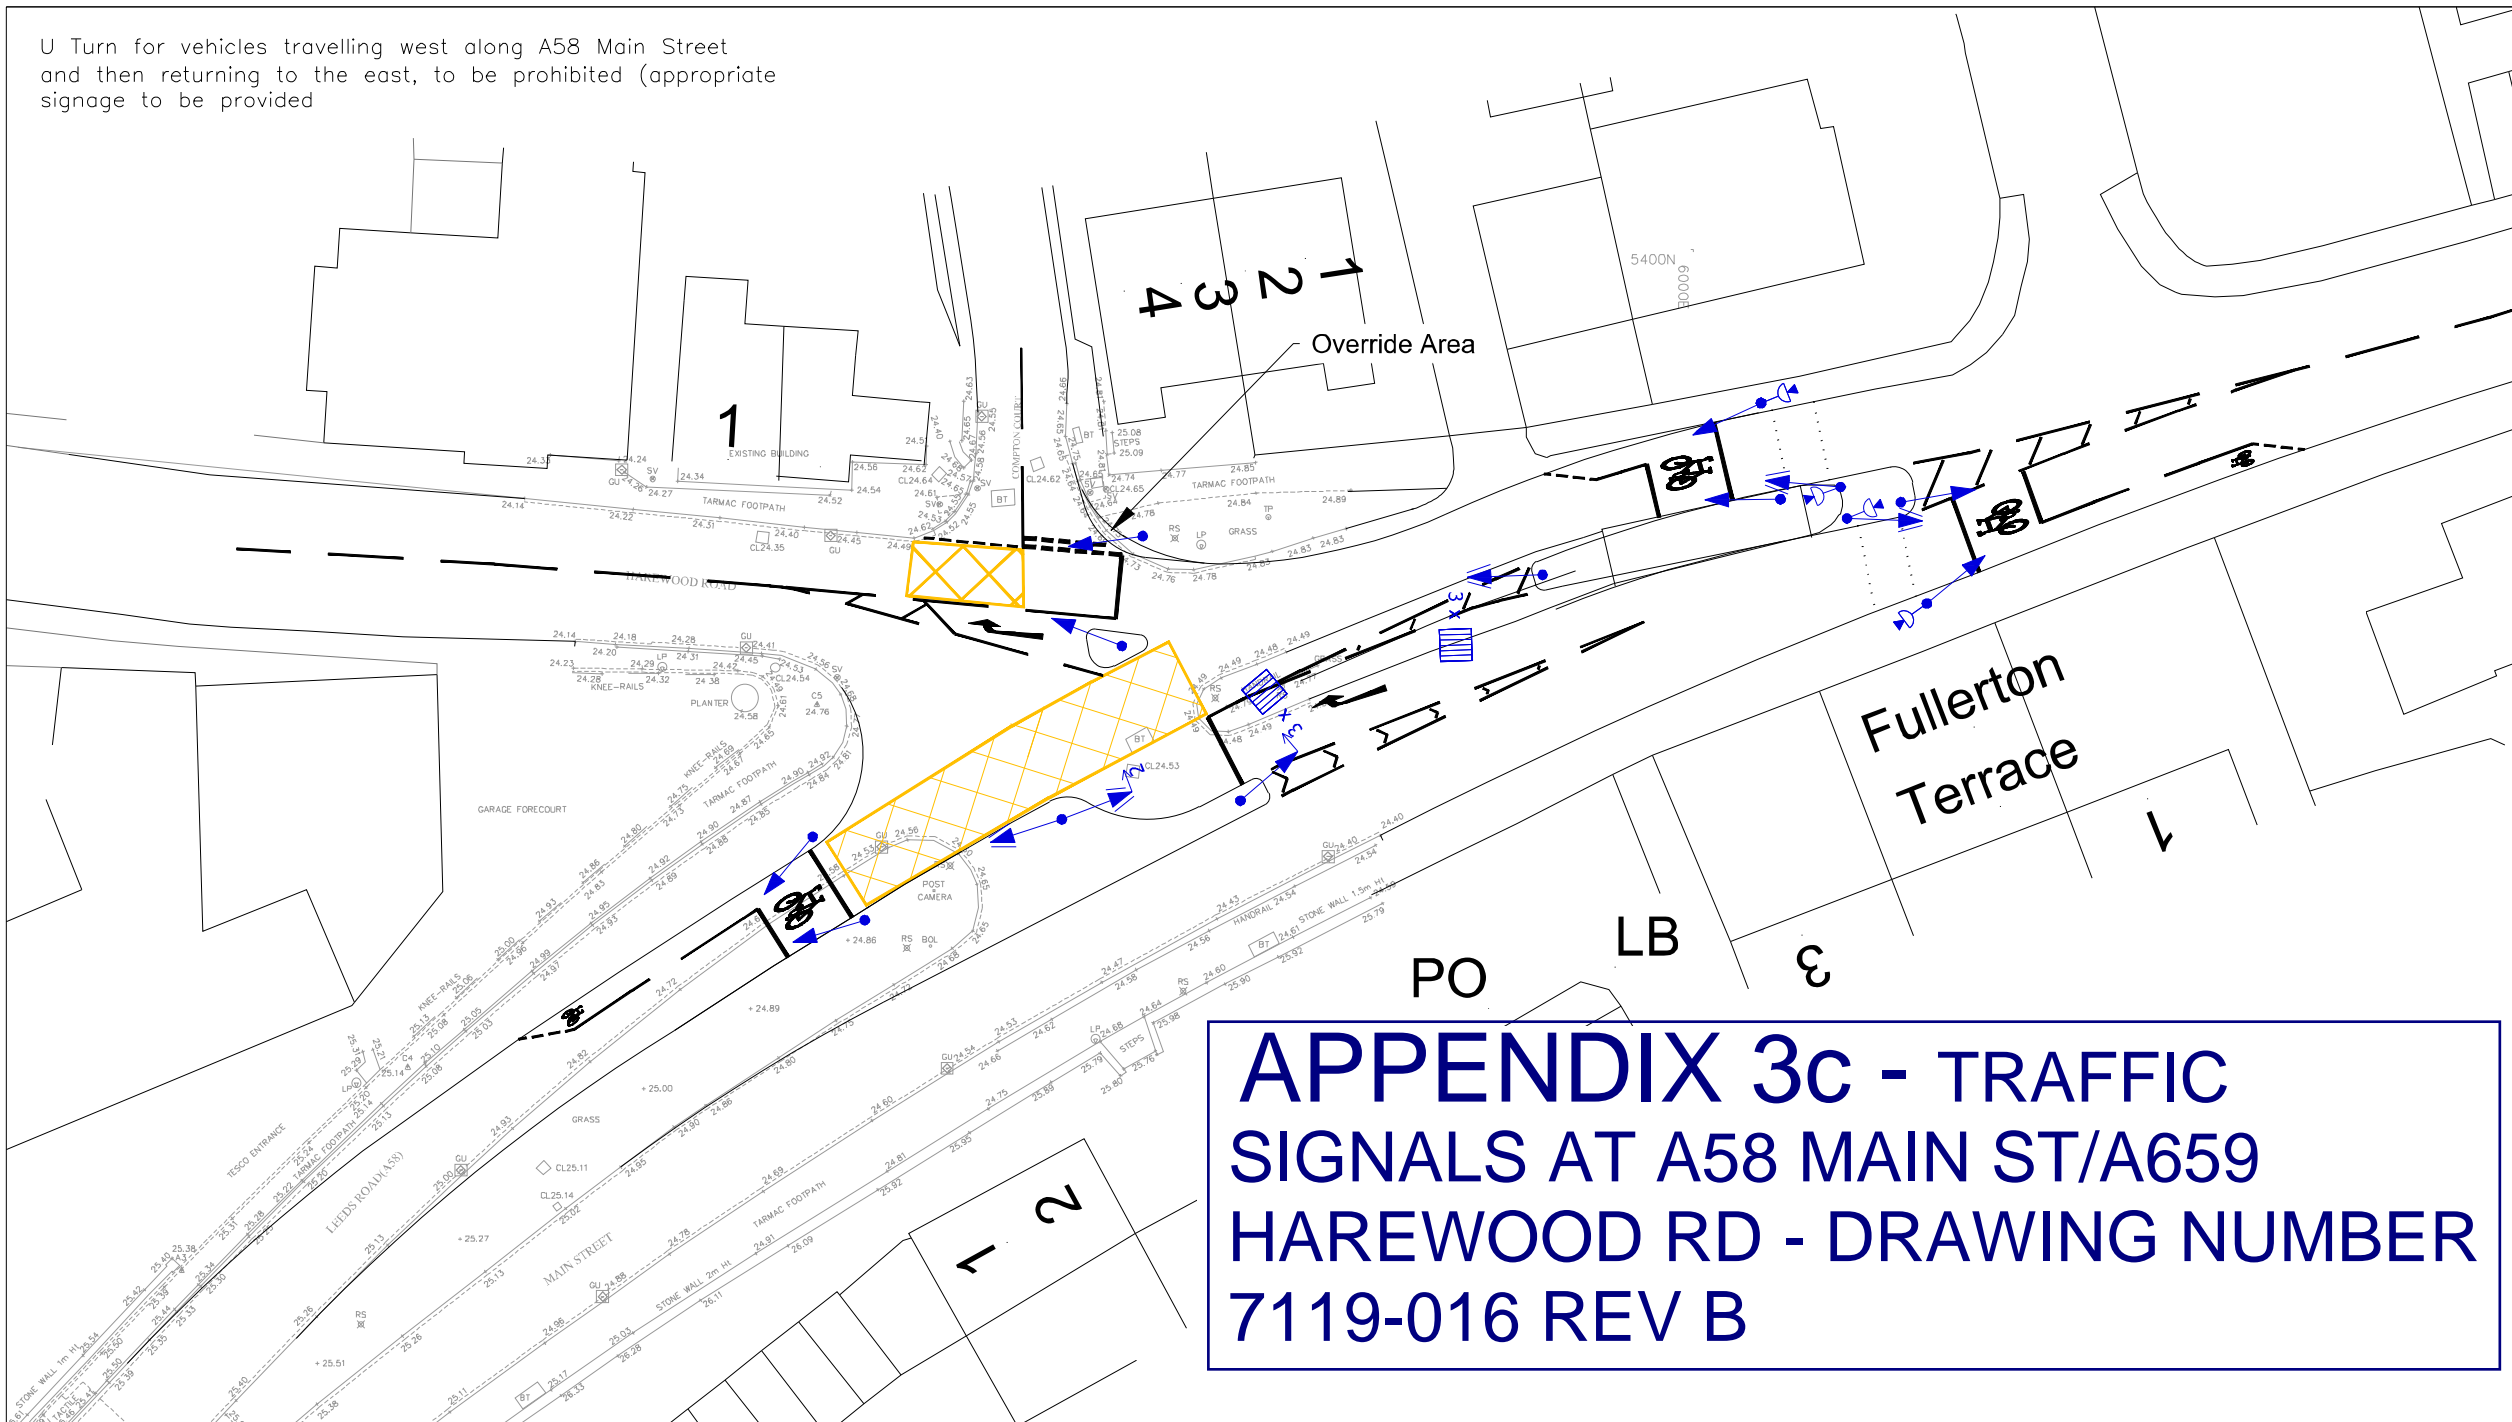

Phoenix 2-25W (with Volvo FM12 chassis)  
Overall Length 11.125m  
Overall Width 2.50m  
Overall Body Height 3.205m  
Min Body Ground Clearance 0.410m  
Track Width 2.500m  
Lock to Lock Time 4.00s  
Kerb to Kerb Turning Radius 9.250m

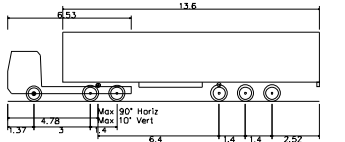

Max Legal Length (UK) Articulated Vehicle (16.5m)  
Overall Length 16.500m  
Overall Width 2.550m  
Overall Body Height 3.681m  
Min Body Ground Clearance 0.411m  
Max Track Width 2.500m  
Lock to Lock Time 6.00s  
Kerb to Kerb Turning Radius 6.530m

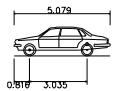

Large Car (2006)  
Overall Length 5.079m  
Overall Width 1.872m  
Overall Body Height 1.525m  
Min Body Ground Clearance 0.360m  
Max Track Width 1.831m  
Lock to Lock Time 4.00s  
Kerb to Kerb Turning Radius 5.900m

B	Layout Amendments	SB	April 17	DJC
A	RSA Amendments	SB	April 17	DJC
Rev	Amendment	Drawn	Date	Checked

**sanderson**  
associates  
(consulting engineers) Ltd  
Highways | Traffic | Transportation | Water  
T 01924 844080 mail@sandersonassociates.co.uk  
F 01924 844081 www.sandersonassociates.co.uk

Client	Miller Homes		
Project Title	A58 Leeds Road Collingham		
Drawing Title	Proposed Junction Layout		
Scale	1:200	Drawn By	SB
Drawing Size	A1	Checked By	DJC
Date	Feb 2016	Approved By	DJC
	Drawing Number	Rev	
	7119-016	B	