



**THE RED LION PUBLIC HOUSE
60 MAIN STREET
SHADWELL
LS17**

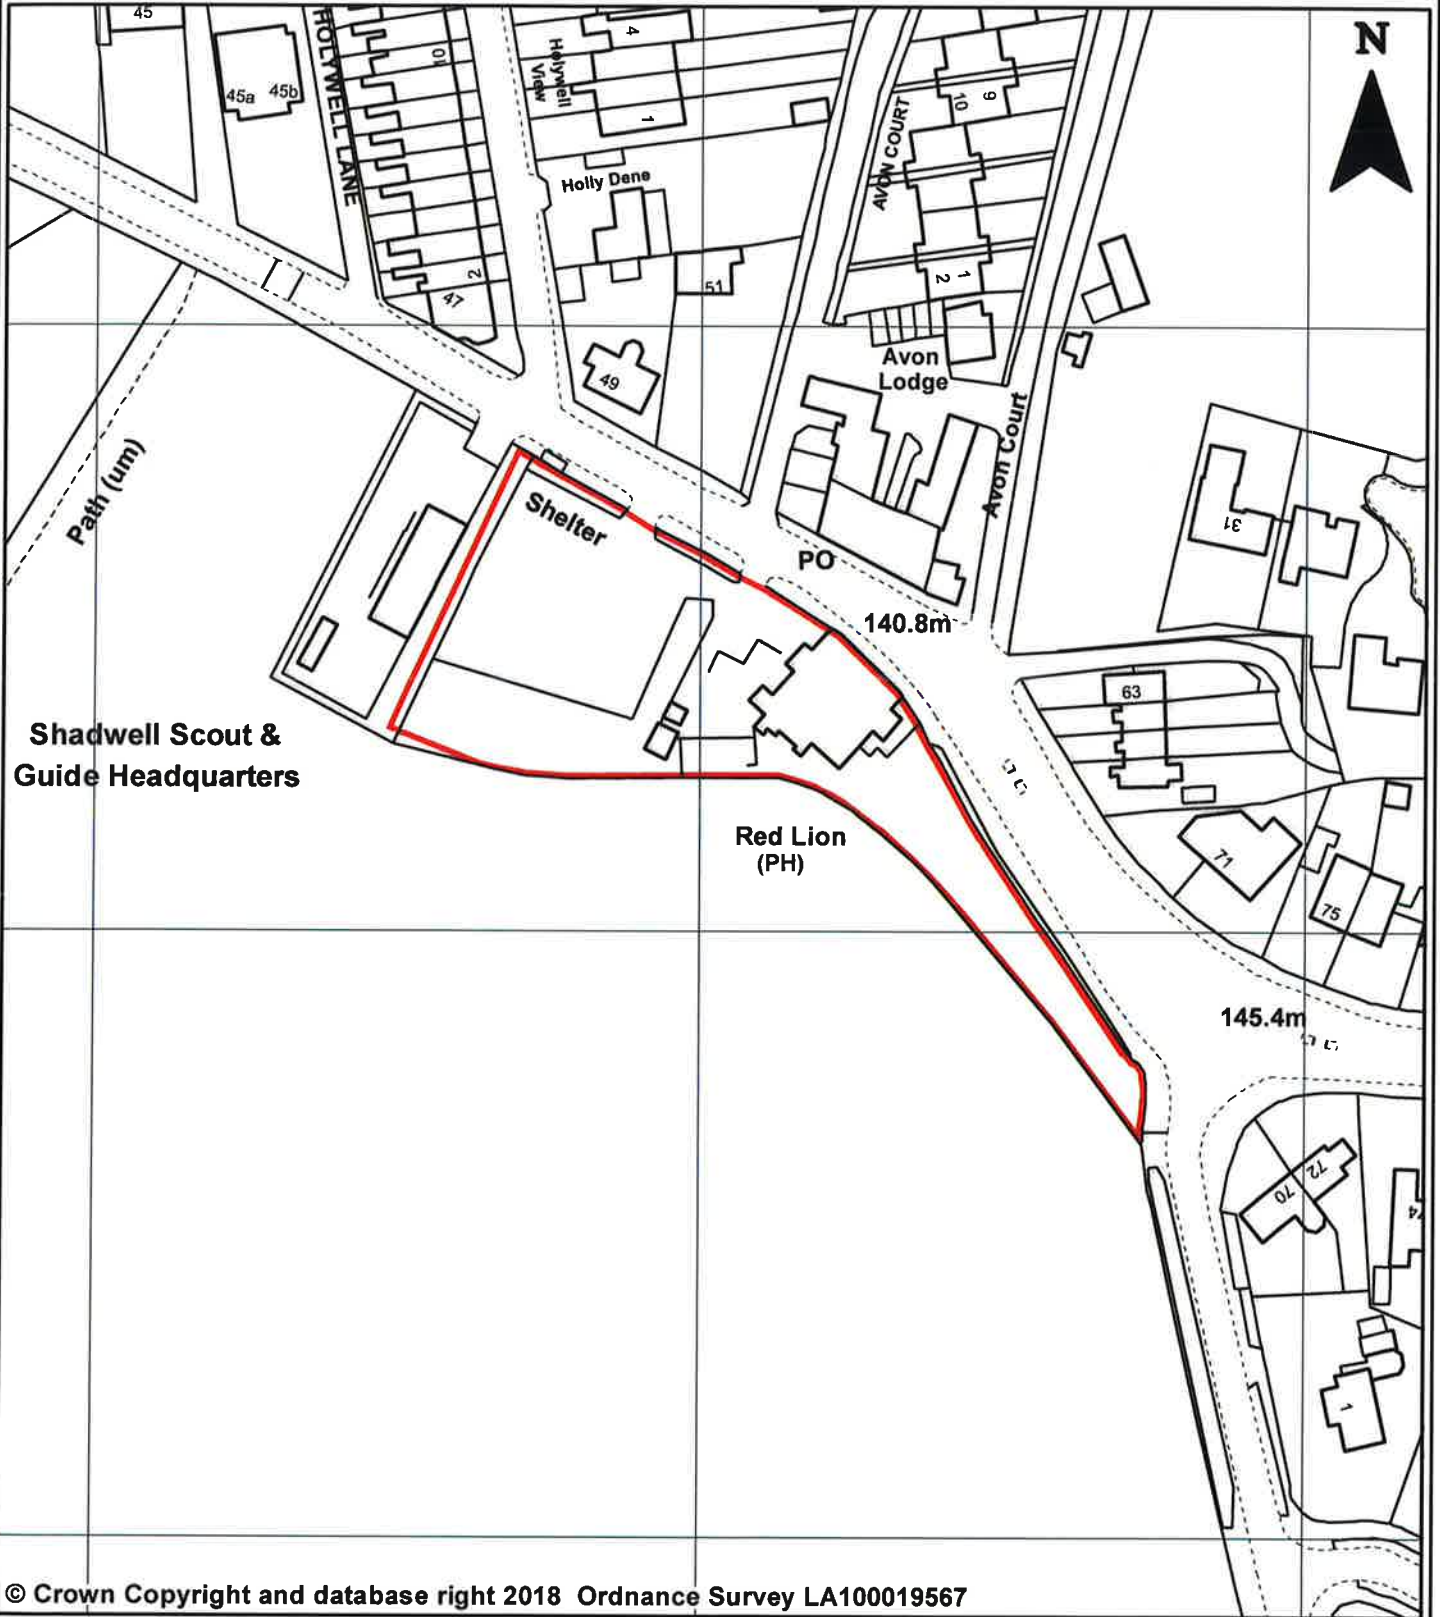

© Crown Copyright and database right 2018 Ordnance Survey LA100019567

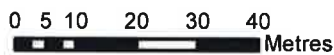

PREP BY L Gleeson
 DATE SAVED: 20/07/2018
 OS No: SE3439
 SCALE 1:1,250

PLAN No 19827

You are not permitted to copy, sub-licence, distribute or sell any of this data to third parties in any form.

Produced by Land Records, City Development, Leeds City Council

