
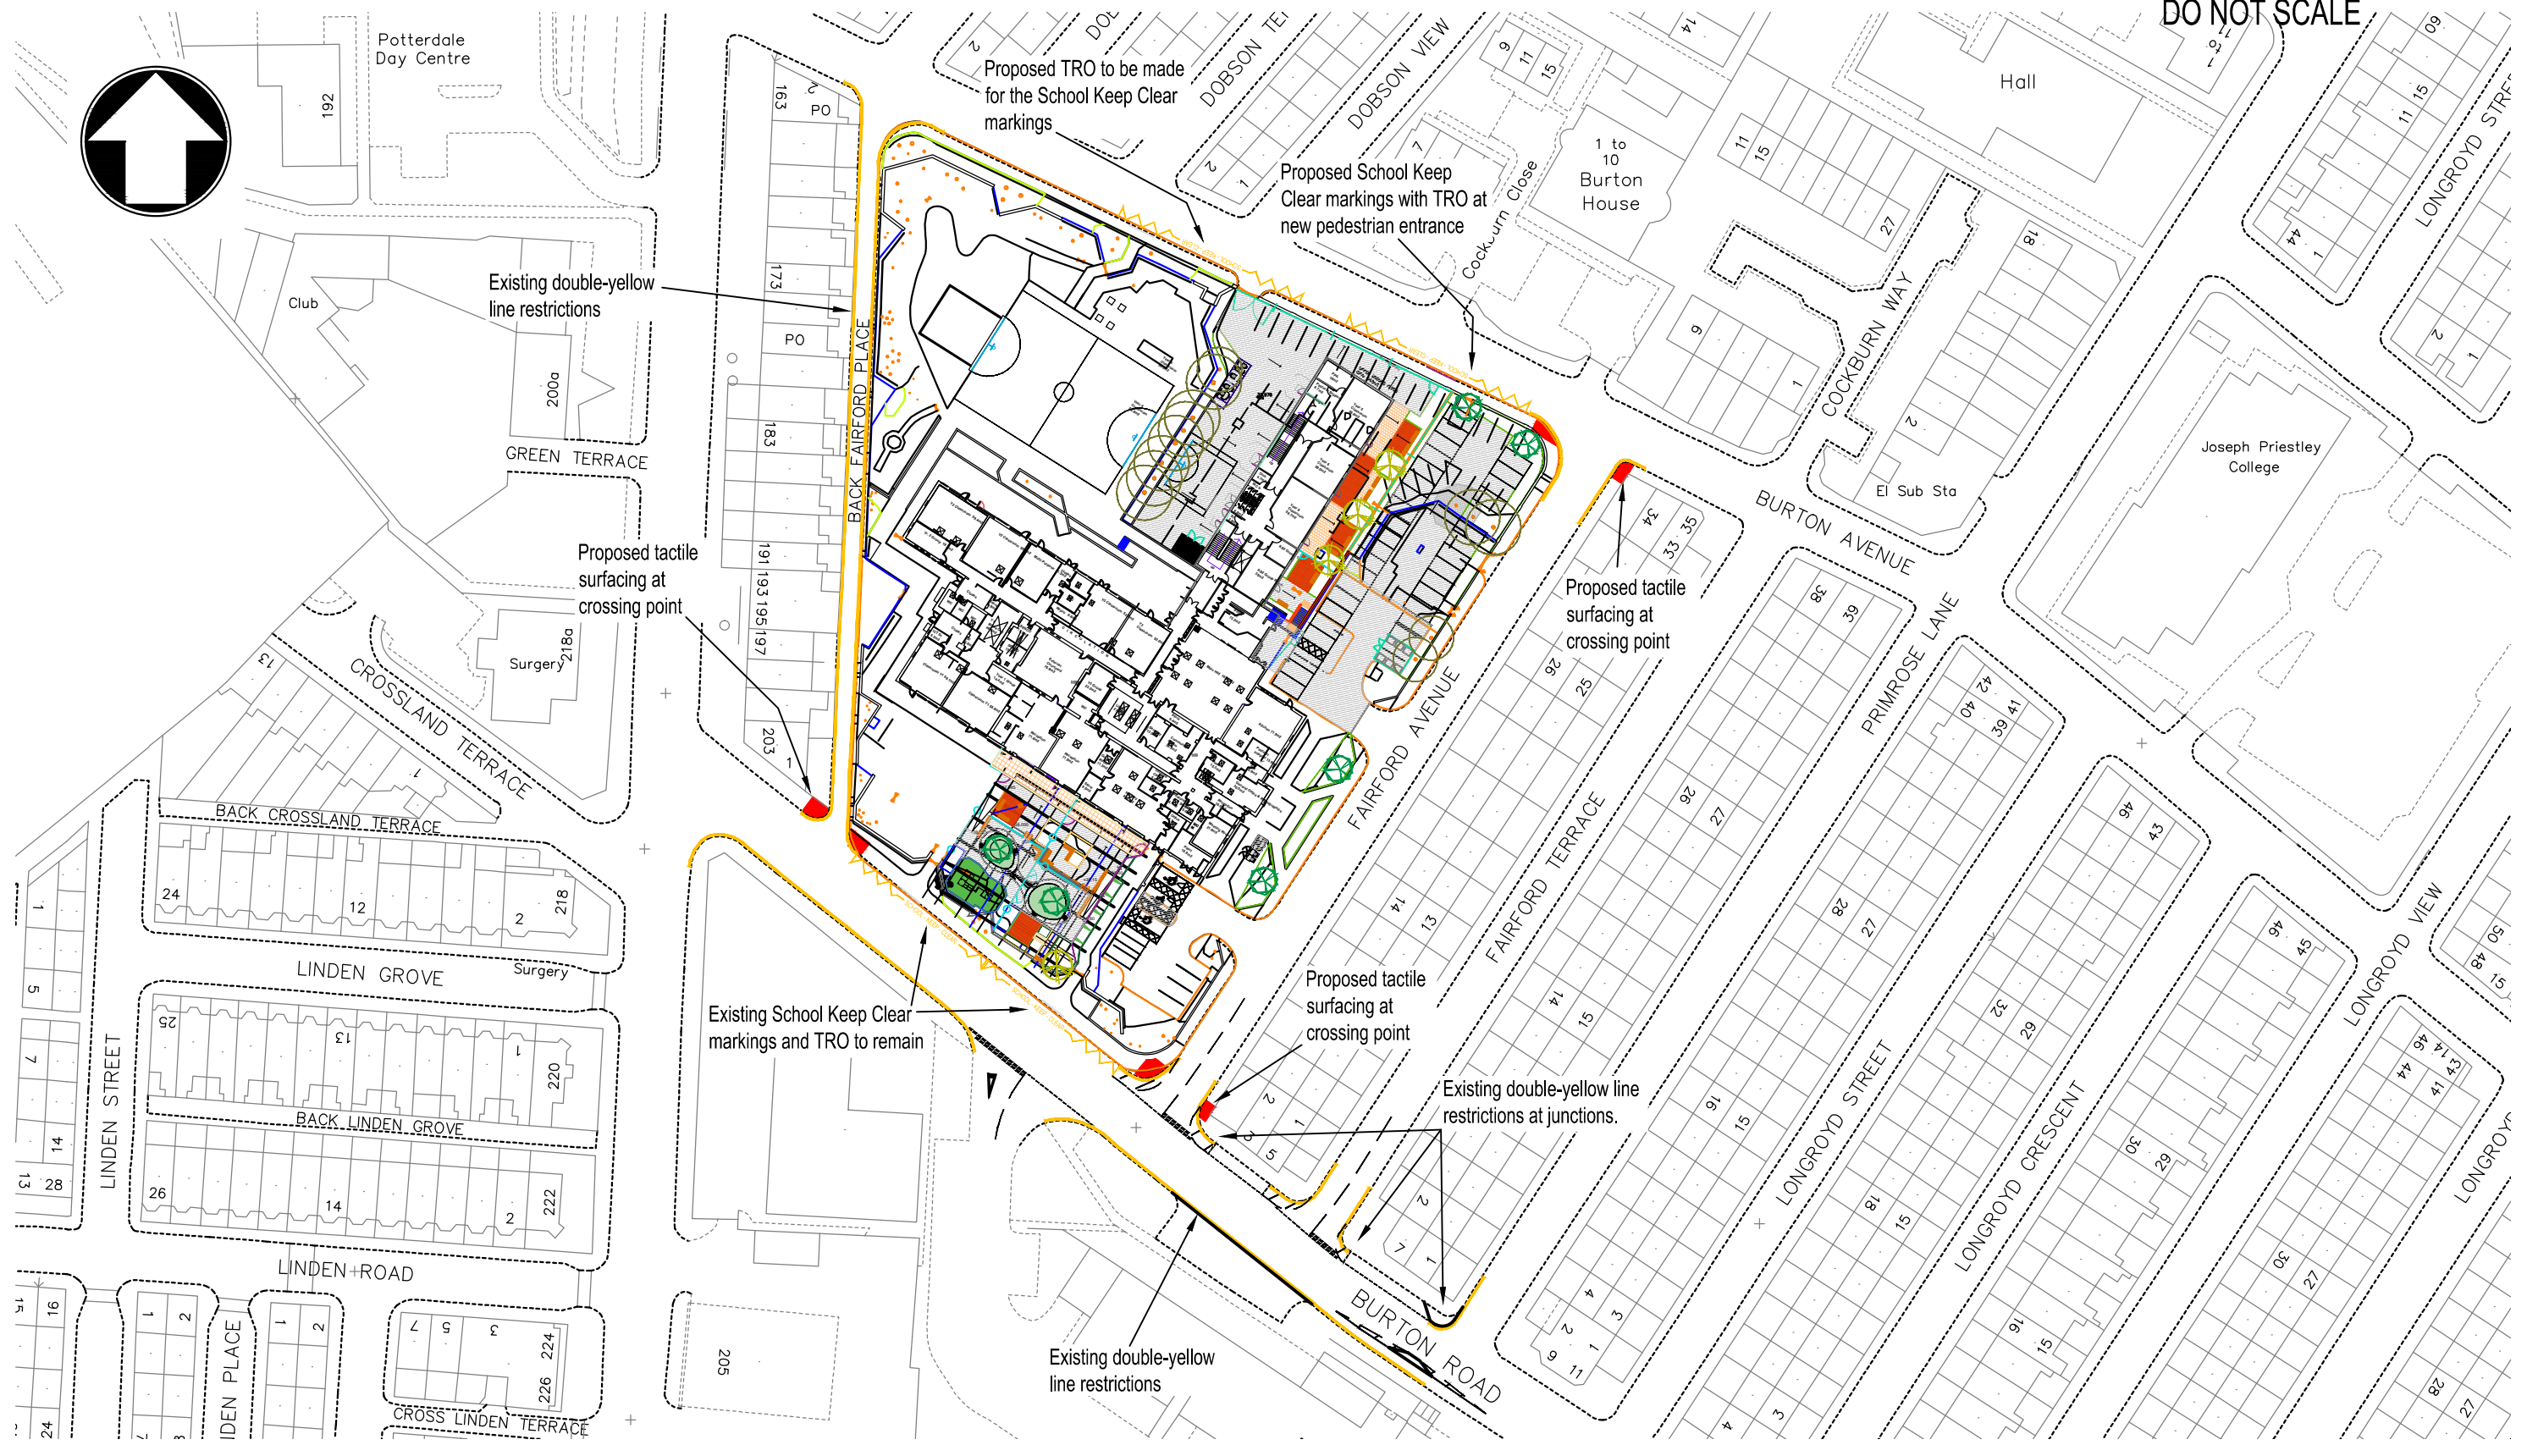


DO NOT SCALE

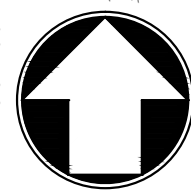

File name C:\USERS\TALLAN\DOCUMENTS\LEEDS HUNSLET MOOR\1072603-WSP-HWT-HMS-DR-CH-0001.DWG, printed on 10 July 2017 16:36:47, by Tony Vallance

P01	10/07/2017	TSV	FIRST ISSUE	CS	CS
REV	DATE	BY	DESCRIPTION	CHK	APP
DRAWING STATUS:					
S0 - WORK IN PROGRESS					

1st Floor, LS1 Headrow  
Unit 113 The Headrow  
Leeds  
LS1 5JW, UK

T+ 44 (0) 113 320 9898  
wsp.com

CLIENT:  
**LEEDS CITY COUNCIL**

ARCHITECT:

PROJECT:  
**HUNSLET MOOR  
PRIMARY SCHOOL**

TITLE:  
**DRAFT HIGHWAYS  
IMPROVEMENTS PLAN**

SCALE @ A3: 1:1000	CHECKED: CS	APPROVED: CS
PROJECT No: 1072603	DESIGNED: CS	DRAWN: TSV
DATE: July 17		REV: P01
DRAWING No: 1072603-WSP-HWT-HMS-DR-CH-0001		
© WSP UK Ltd		