



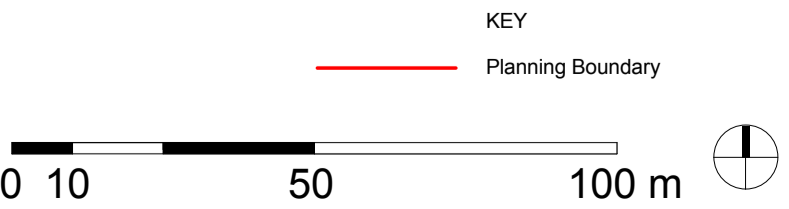

GENERAL NOTE:
Dimensions are not to be scaled from this drawing. All discrepancies in this drawing are to be reported to Feilden Clegg Bradley Studios. Drawing only to be used for the purposes issued for. Do not modify any element of this CAD drawing. This drawing is copyright.

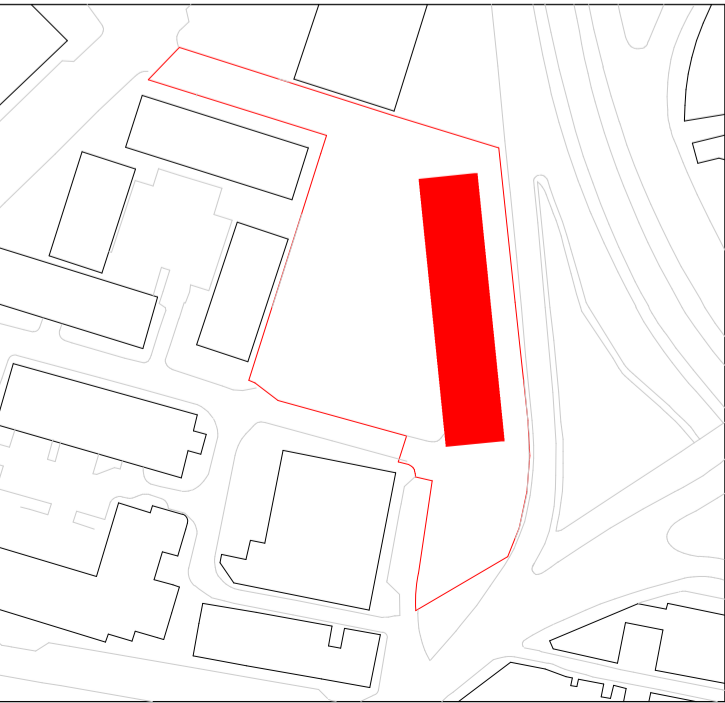

KEY PLAN



P1 Issued For Planning 09.12.2016
Amendment
Job/Drawing No 1854-FCBS-A-0100
St Albans Place
Location Plan
Scale 1 : 1250 @ A1
Date December 2016
Drawn AW Group
All Dimensions to be checked on site

FeildenCleggBradleyStudios
LLP
20 Tottenham Street
London W1T 4RG
t 020 7323 5737
f 01225 852528
e london@fcbstudios.com