


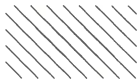

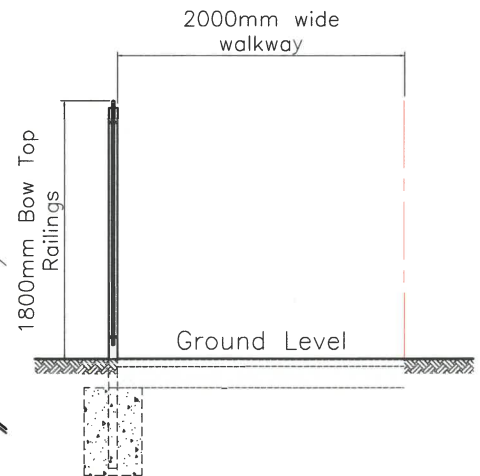
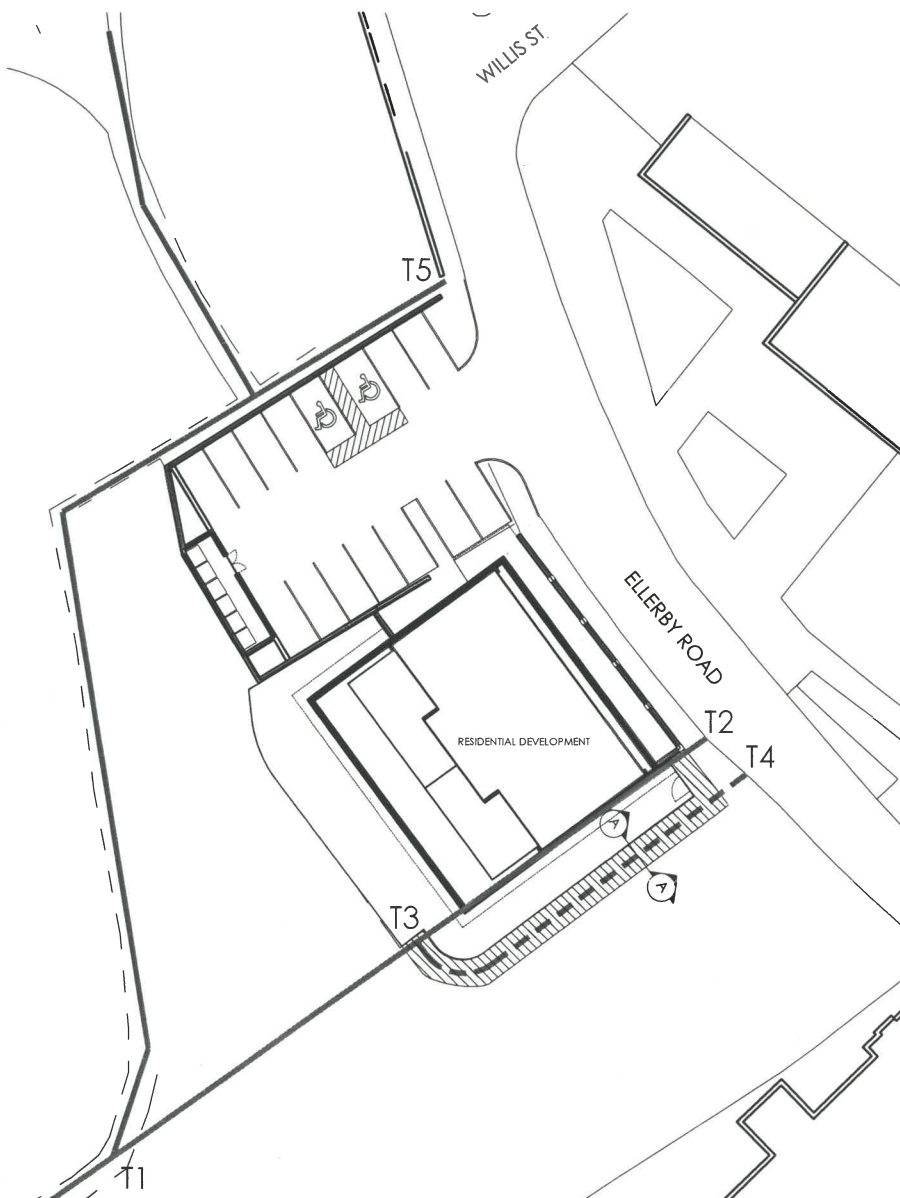


KEY

-  Existing claimed rights of way. (T1 - T2 & T1 - T5)
-  Proposed new permanently diverted route of claimed right of way. (T3 - T4)
-  Claimed right of way to be used during the construction period. (T1 - T5)
-  Footpath for permanently diverted right of way to be made up of 150mm min. well compacted hardcore and a top surface of Carboniferous limestone chippings (20mm) laid 50mm thick and wackered down.

CADFILE				
Copyright of this drawing remains the sole property of Ramsden and Partners Architects Ltd unless otherwise assigned in writing. Do not scale from this drawing. Figured dimensions are to be worked in all cases with any discrepancies reported to R&P prior to commencement of any work. Only the original drawing should be relied on.				
Northpoint:				
				
Rev	Date	Amendment	By	Chk
Notes:				



Section A-A through permanent diversion of claimed right of way
Scale 1:50

den
architecture

8 Wharf Street, Leeds, LS2 7EQ
23 Hanover Square, London, W1S 1JB

T: 0844 844 0070
F: 0844 844 0071

info@den.uk.com
www.den.uk.com



Project: Proposed Residential Development Ellerby Road, Leeds, LS9 8LD				
Client: Ellerby Road Ltd				
Title: Claimed Rights of Way Diversions				
Date:	Scale:	Size:	Drawn:	Checked:
Nov 18	1/500	A4	CM	GN
Project No:	Draw No:	Rev:	Status:	
2913	101	-	CONSTRUCTION	