


This map is based upon Ordnance Survey material with the permission of Ordnance Survey on behalf of the Controller of Her Majesty's Stationery Office © Crown copyright. Unauthorised reproduction infringes Crown copyright and may lead to prosecution or civil proceedings. (LA100019567) (2018).

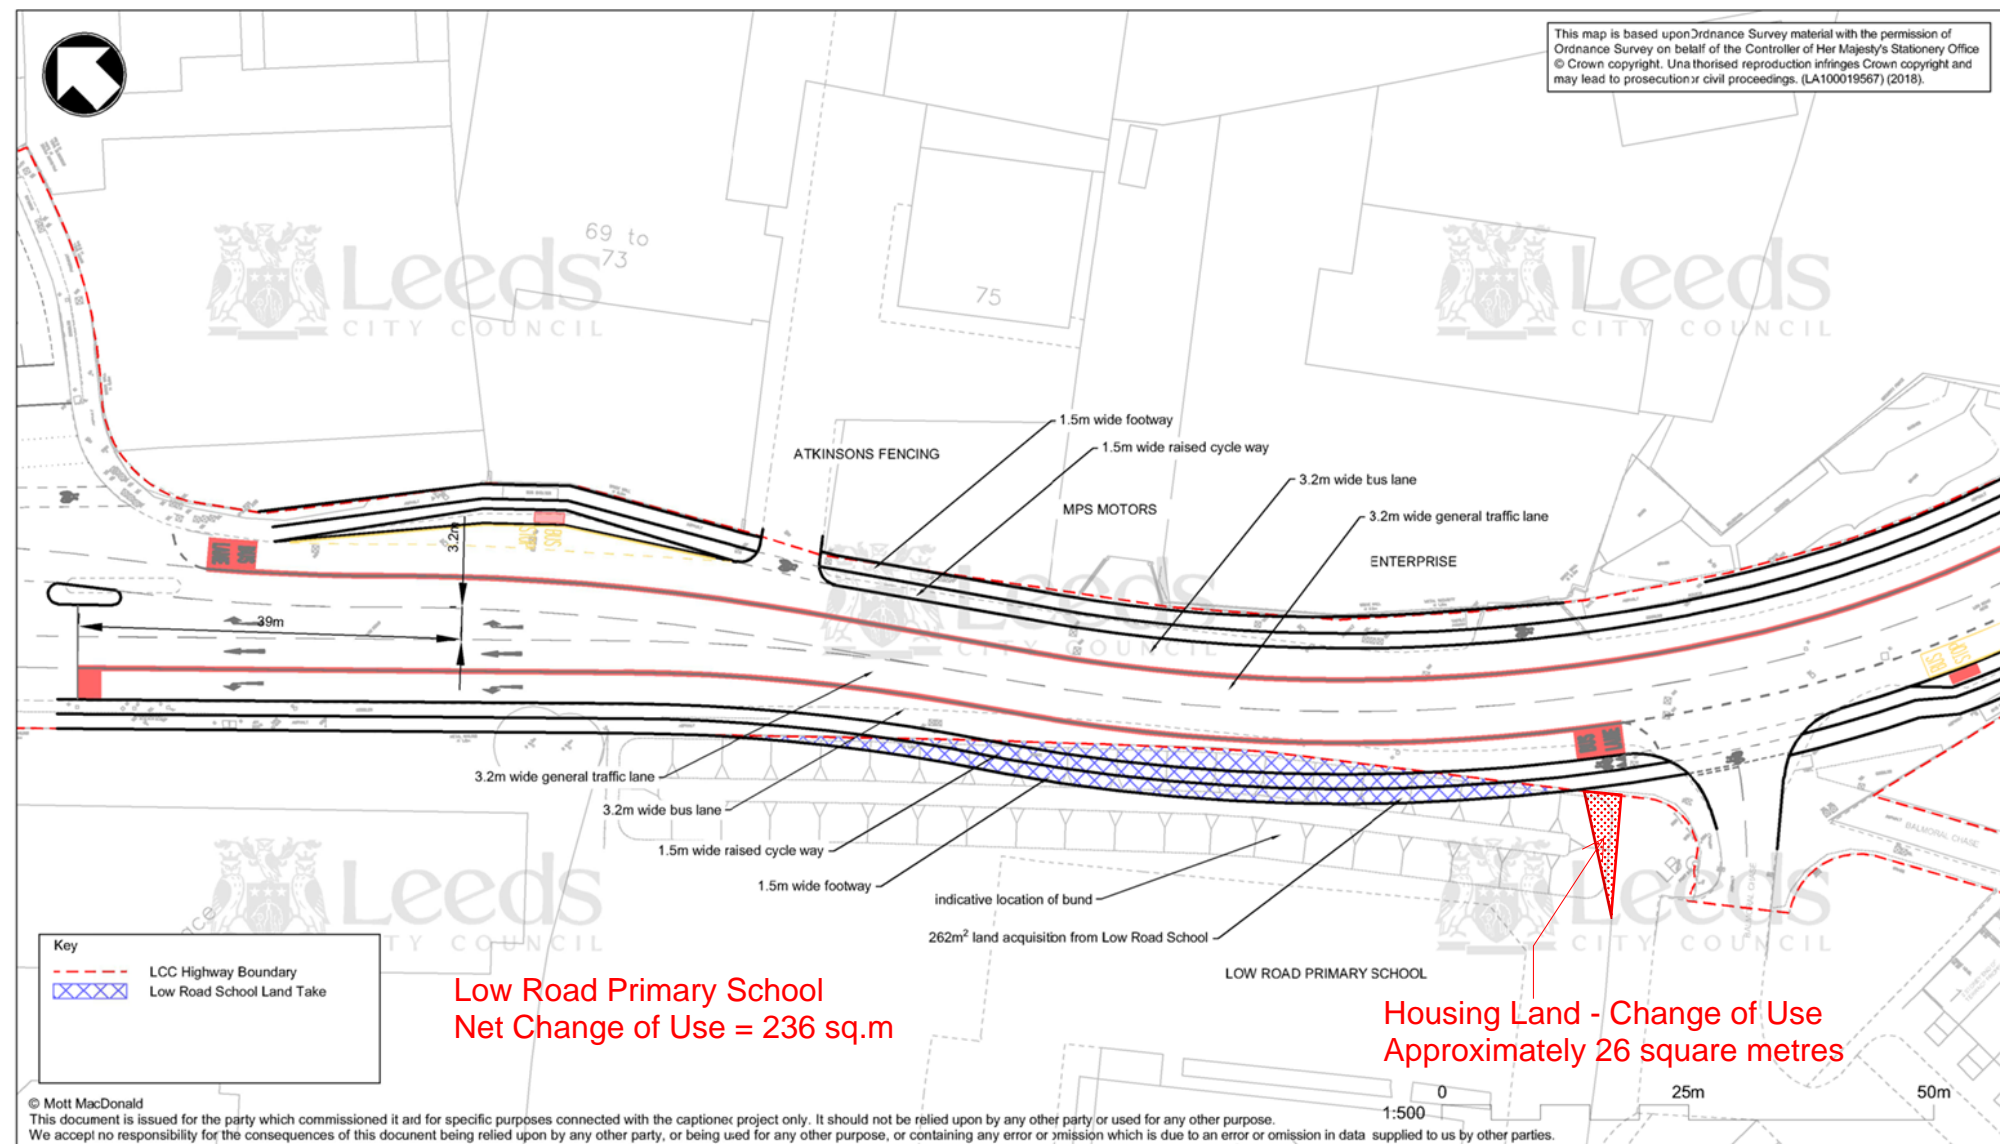

Low Road Primary School
Net Change of Use = 236 sq.m

Housing Land - Change of Use
Approximately 26 square metres

© Mott MacDonald
This document is issued for the party which commissioned it and for specific purposes connected with the captioned project only. It should not be relied upon by any other party or used for any other purpose.
We accept no responsibility for the consequences of this document being relied upon by any other party, or being used for any other purpose, or containing any error or omission which is due to an error or omission in data supplied to us by other parties.

M M
MOTT MACDONALD
Floor 3
1 Whitehall Riverside
Leeds, LS1 4BN
United Kingdom

bam nuttall

T +44 (0)113 3946700
W www.mottmac.com


Client

Leeds
CITY COUNCIL

Rev	Date	Drawn	Description
P01.01	07/05/19	---	DRAFT

Ch'k'd	App'd	Title
---	---	Leeds Public Transport Investment Programme
		A61S Corridor
		A61S Bus Corridor
		Low Road Optioneering - Option 1 Land Take
		Suitability Description
		Initial Status or WIP
Project	Originator	Zone
LPTIP1-	MM	-HGN- 61S_XXX - SK -CH- 0002

Designed	C. Dowson	CD
Drawn	---	---
Dwg Check	---	---
Eng Check	---	---
Coordination	---	---
Approved	---	---
Scale at A3	1:500	
MMD Proj No.	393282	
Revision	Suit. Code	Security
P01.01	S0	STD

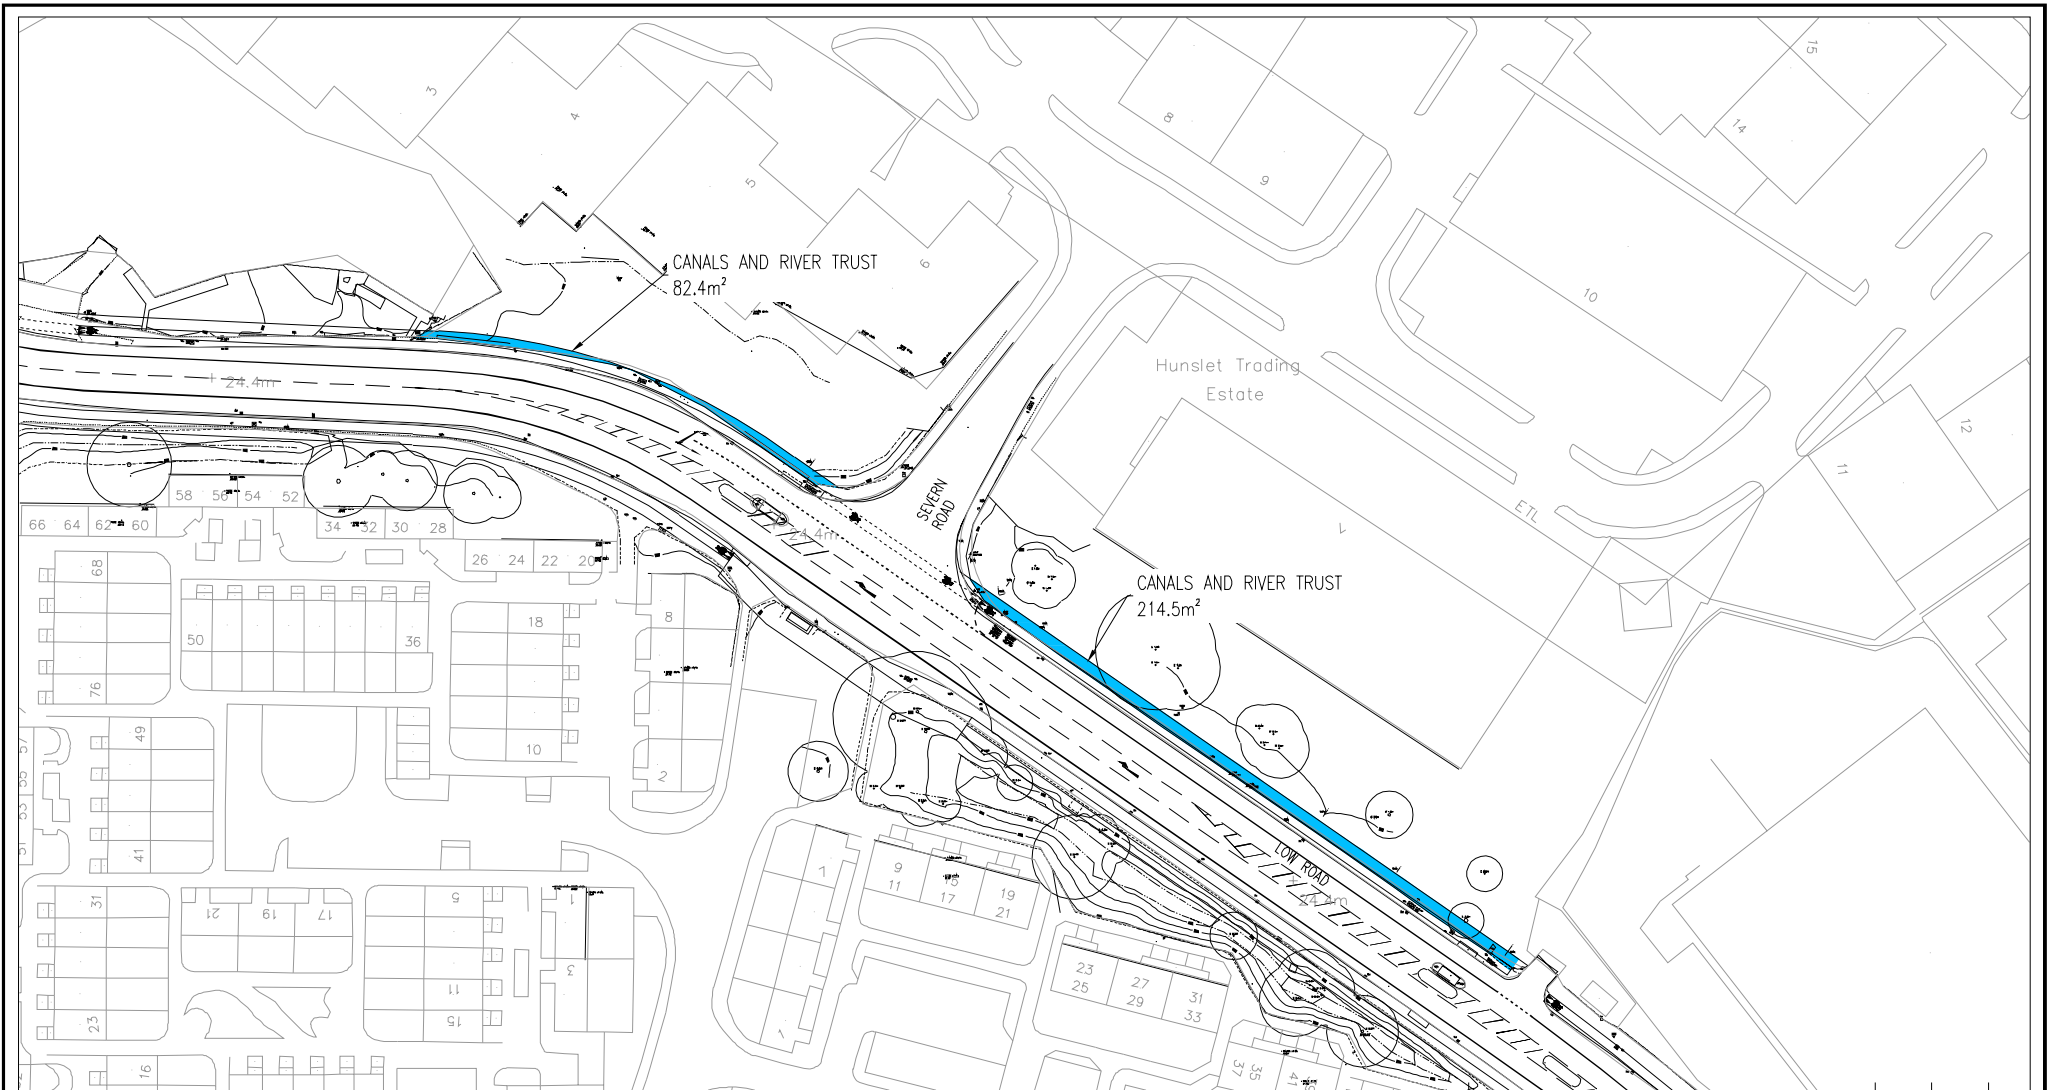

© Crown Copyright and database right 2018 Ordnance Survey LA100019567

FIRST APPROVED	KD	DB	11/18
AMENDMENTS	DRAWN	CHECK	DATE

LPTIP – A61(S)
IMPROVEMENT WORKS
CANALS AND RIVER TRUST
LAND TAKE

Copyright © 2018 Leeds City Council. All rights reserved.
This drawing is the property of Leeds City Council. It must only be used for the purpose for which it was originally supplied. It must not be copied, published or transmitted by any means to any third party, without the express permission of the originator. Modification or manipulation of all or part of this drawing is strictly forbidden unless specifically requested or approved by the originator.

	INITIALS	DATE	SCALE
DRAWN	KD	01/11/18	1:1250
ACAD	KD	01/11/18	
CHECK	DB	01/11/18	



LPTIP1-WSP-A61S-LR-SK-CH-GA_04
INFORMATION
STATUS: **DRAFT**
DATE: NOVEMBER

HIGHWAYS & TRANSPORTATION