


KEY

- CARRIAGEWAY RESURFACING
- FOOTWAY WORKS
- CONTROLLED CROSSING (RED TACTILES)
- YELLOW LINING
- WHITE LINING

Notes:

- This drawing is for information only. See relevant Contract Drawings for construction details.

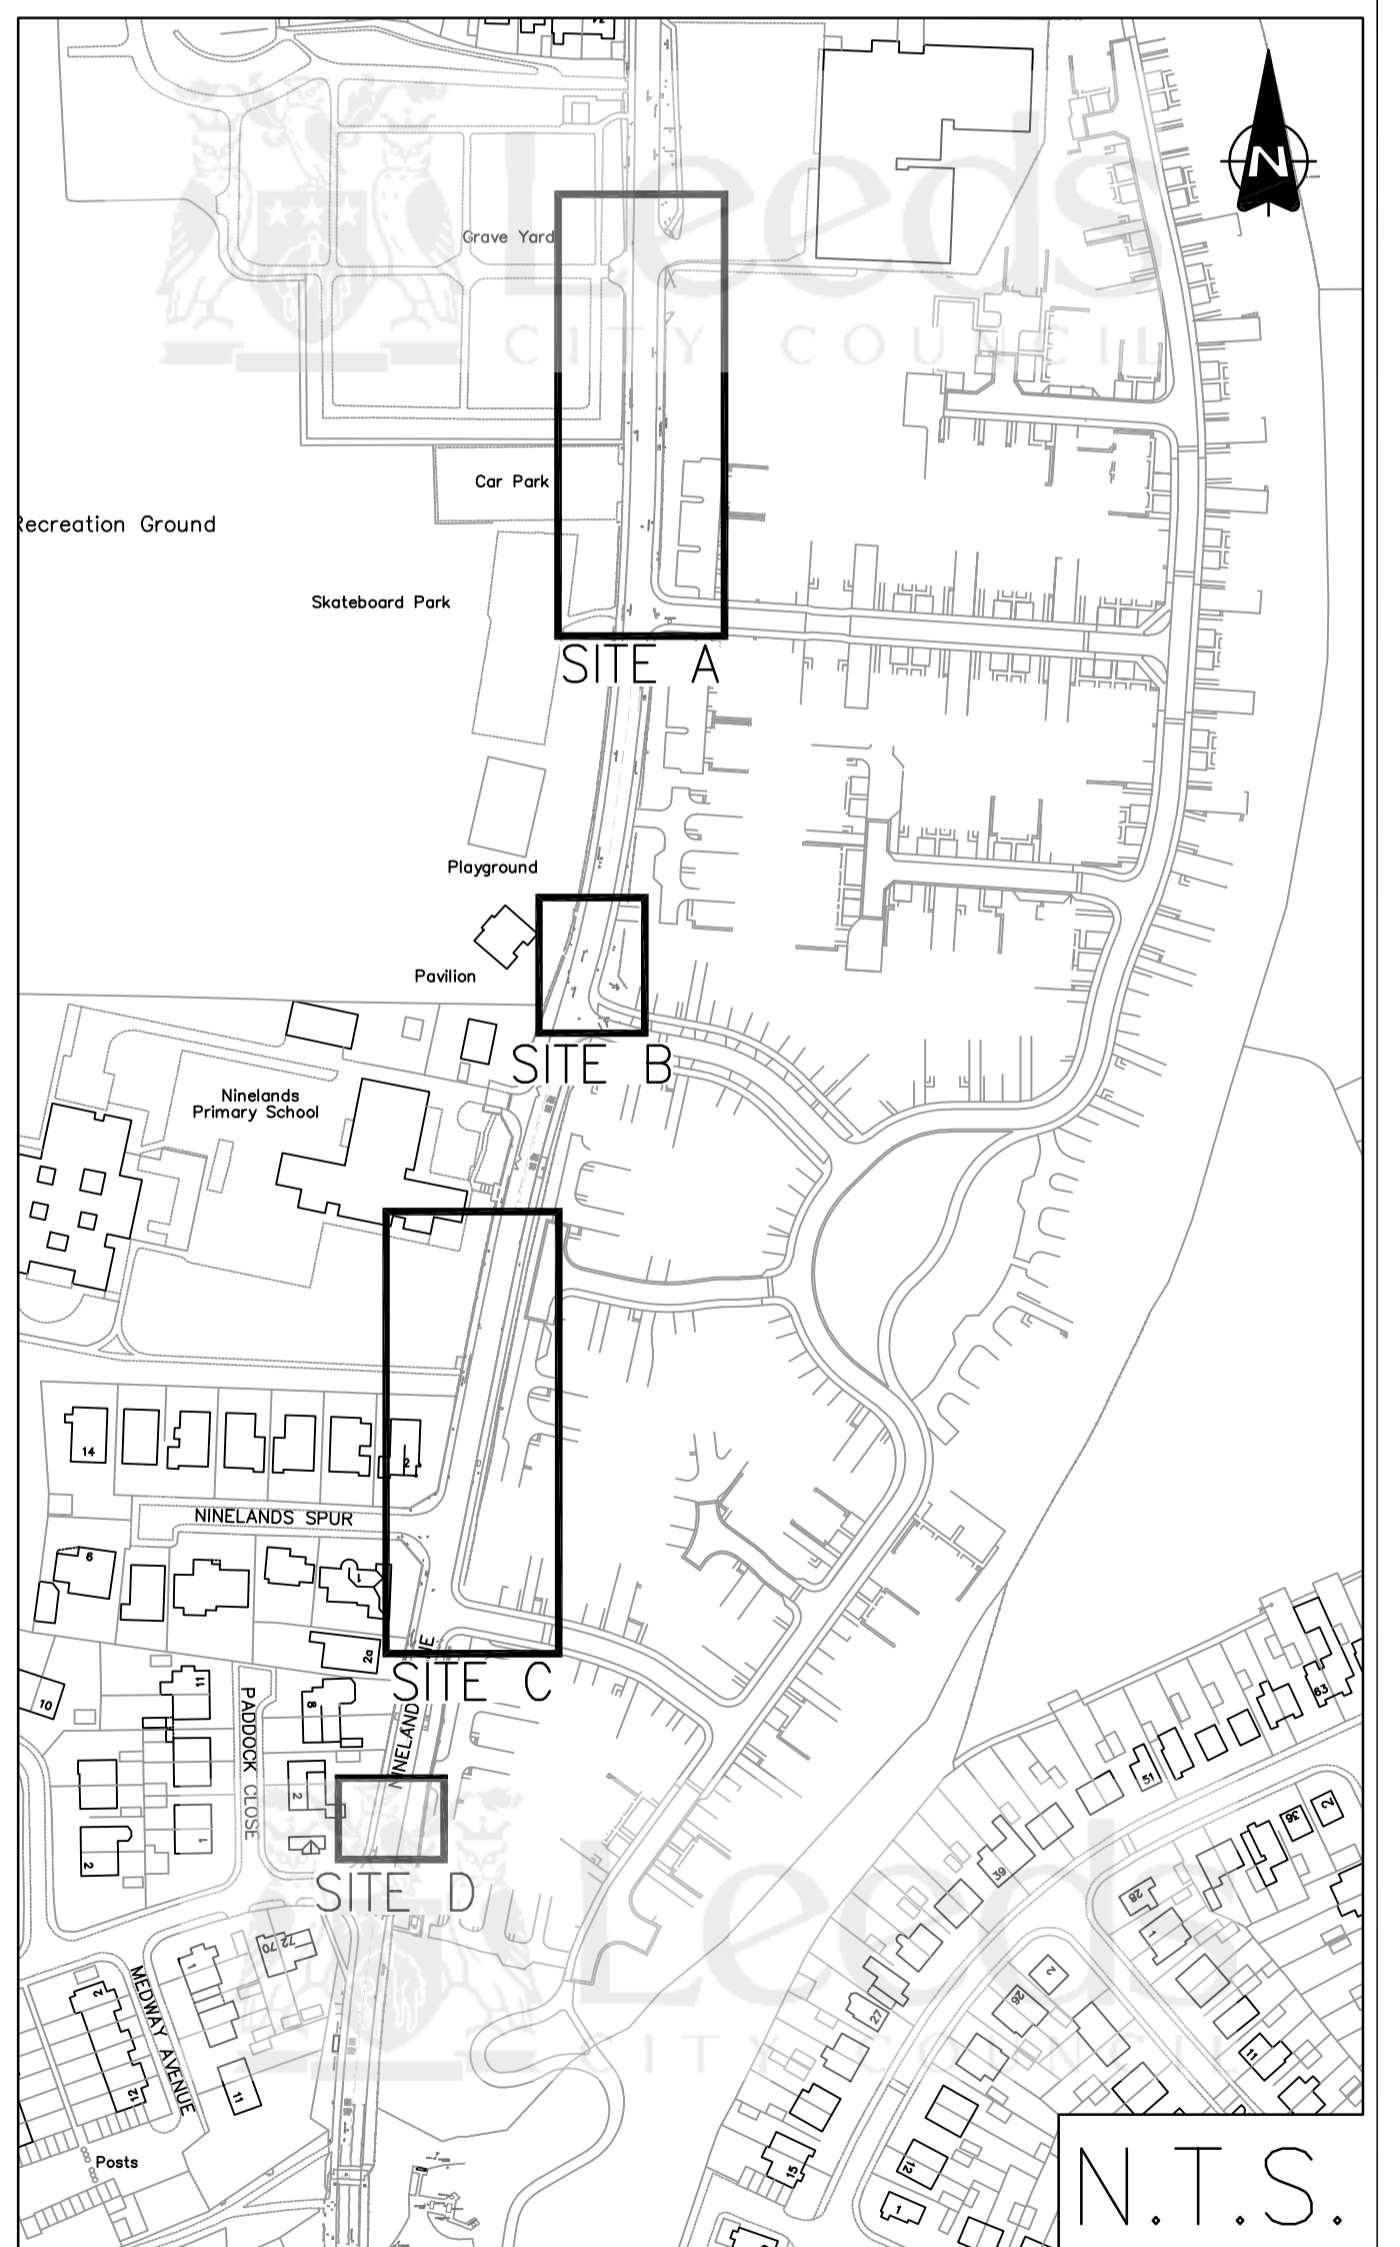

Copyright © 2019 Leeds City Council.
All rights reserved.
This drawing is the property of Leeds City Council. It must only be used for the purpose for which it was originally supplied. It must not be copied, published or transmitted by any means to any third party, without the express permission of the originator. Modification or manipulation of all or part of this drawing is strictly forbidden, unless specifically requested or approved by the originator.

S278 NINELANDS LANE, GARFORTH
GENERAL ARRANGEMENT

AMENDMENTS	DRAWN	CHECK	DATE	DRAWN BY	SCALE
FIRST APPROVED	FC	SM	19/19	SB	VARIES
				AutoCAD BY	
				INITIALS	DATE
				FC	5/19
				CHECKED BY	
				INITIALS	DATE
				ARM	7/19

Leeds
CITY COUNCIL

HIGHWAYS AND TRANSPORTATION

733038/LCC/HWT/XX/DR/CH/01_01
CONSTRUCTION
APPROVED
STATUS:
DATE: July 2019