



**LAND AT  
SCOTT HALL DRIVE  
CHAPELTOWN  
LEEDS LS7**

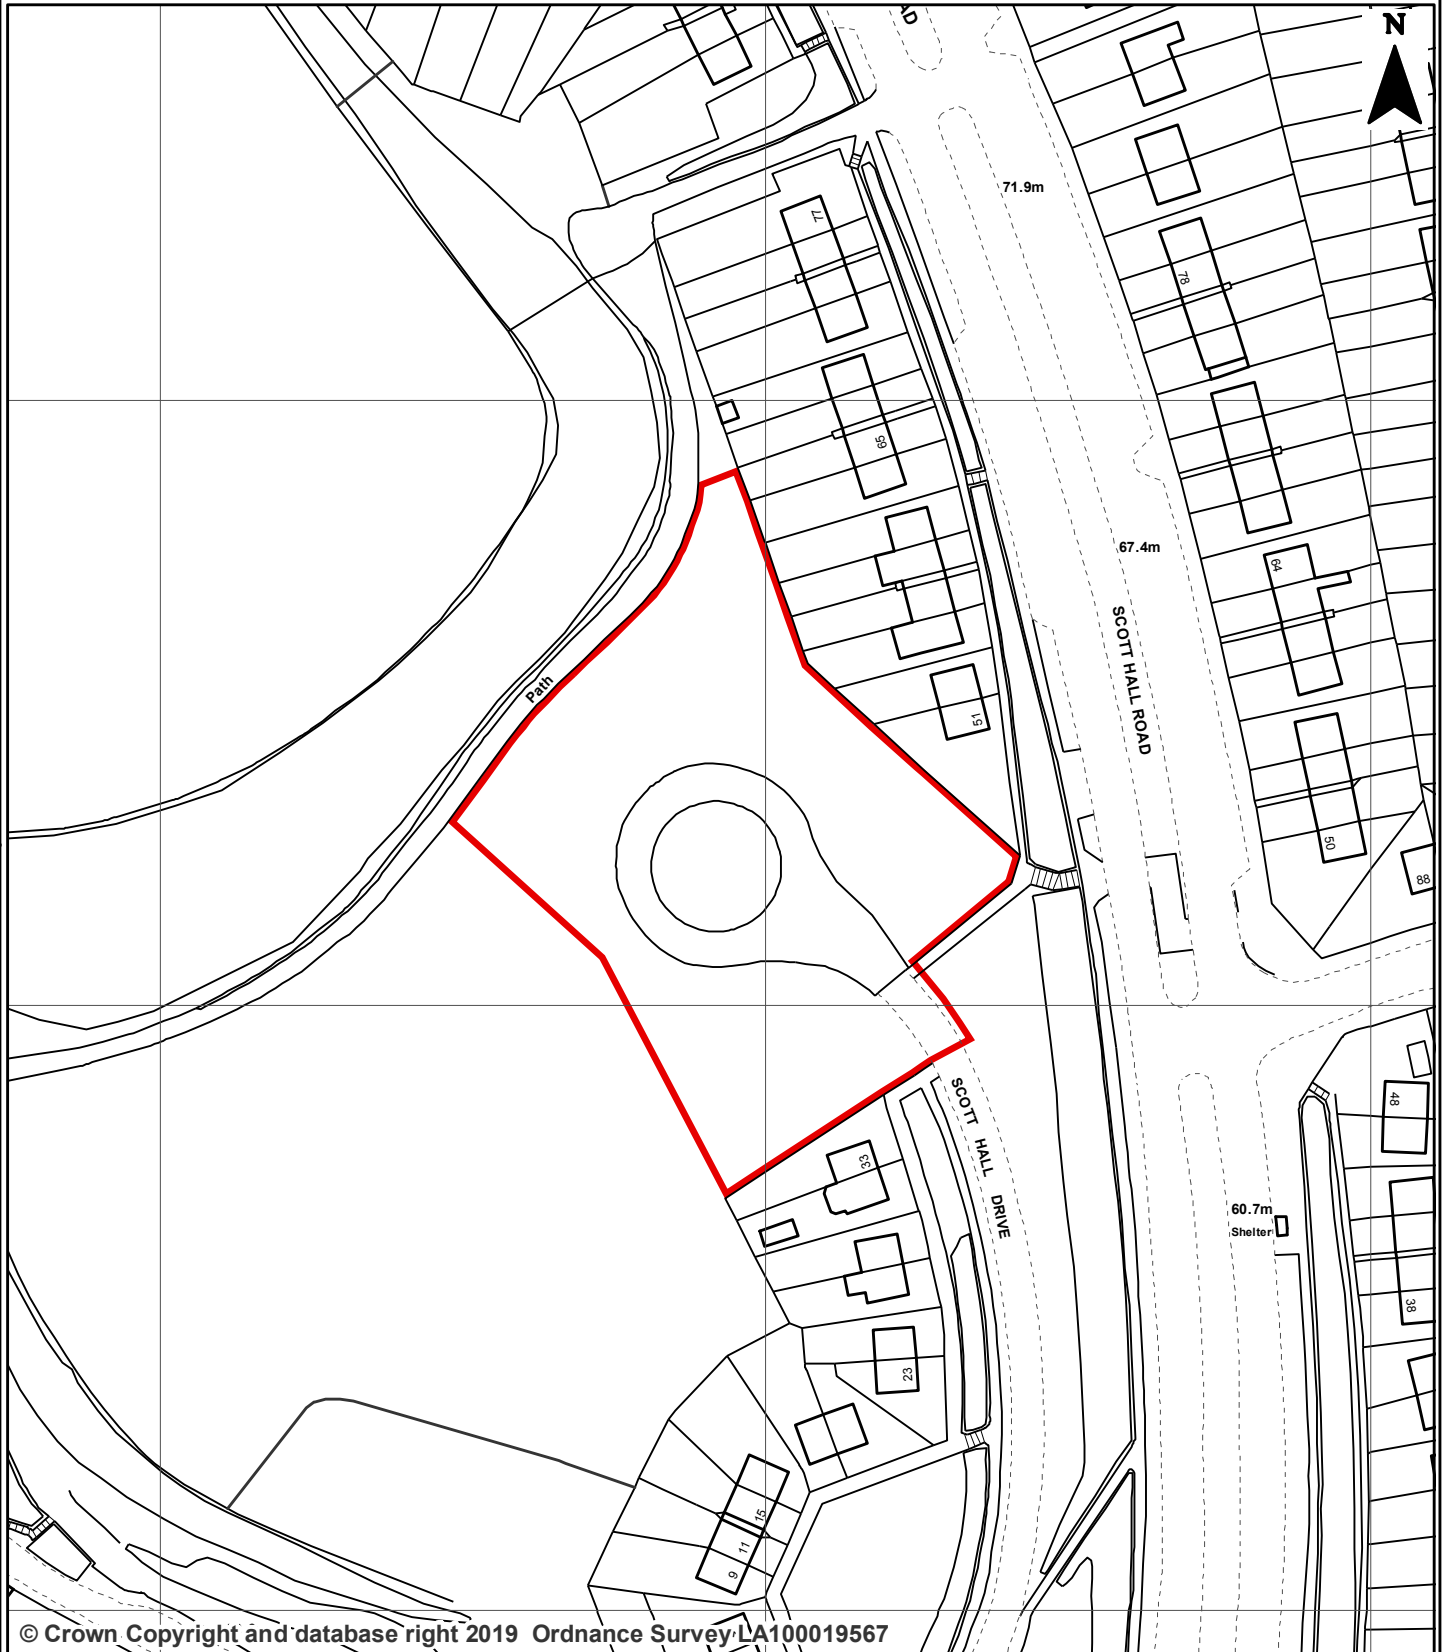

© Crown Copyright and database right 2019 Ordnance Survey LA100019567

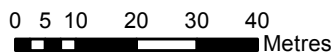

You are not permitted to copy, sub-licence, distribute or sell any of this data to third parties in any form.  
Produced by Land Records, City Development, Leeds City Council

PREP BY J Sohanpall  
DATE SAVED: 09/05/2019  
OS No: SE3035  
SCALE 1:1,250

**PLAN No 20041**