



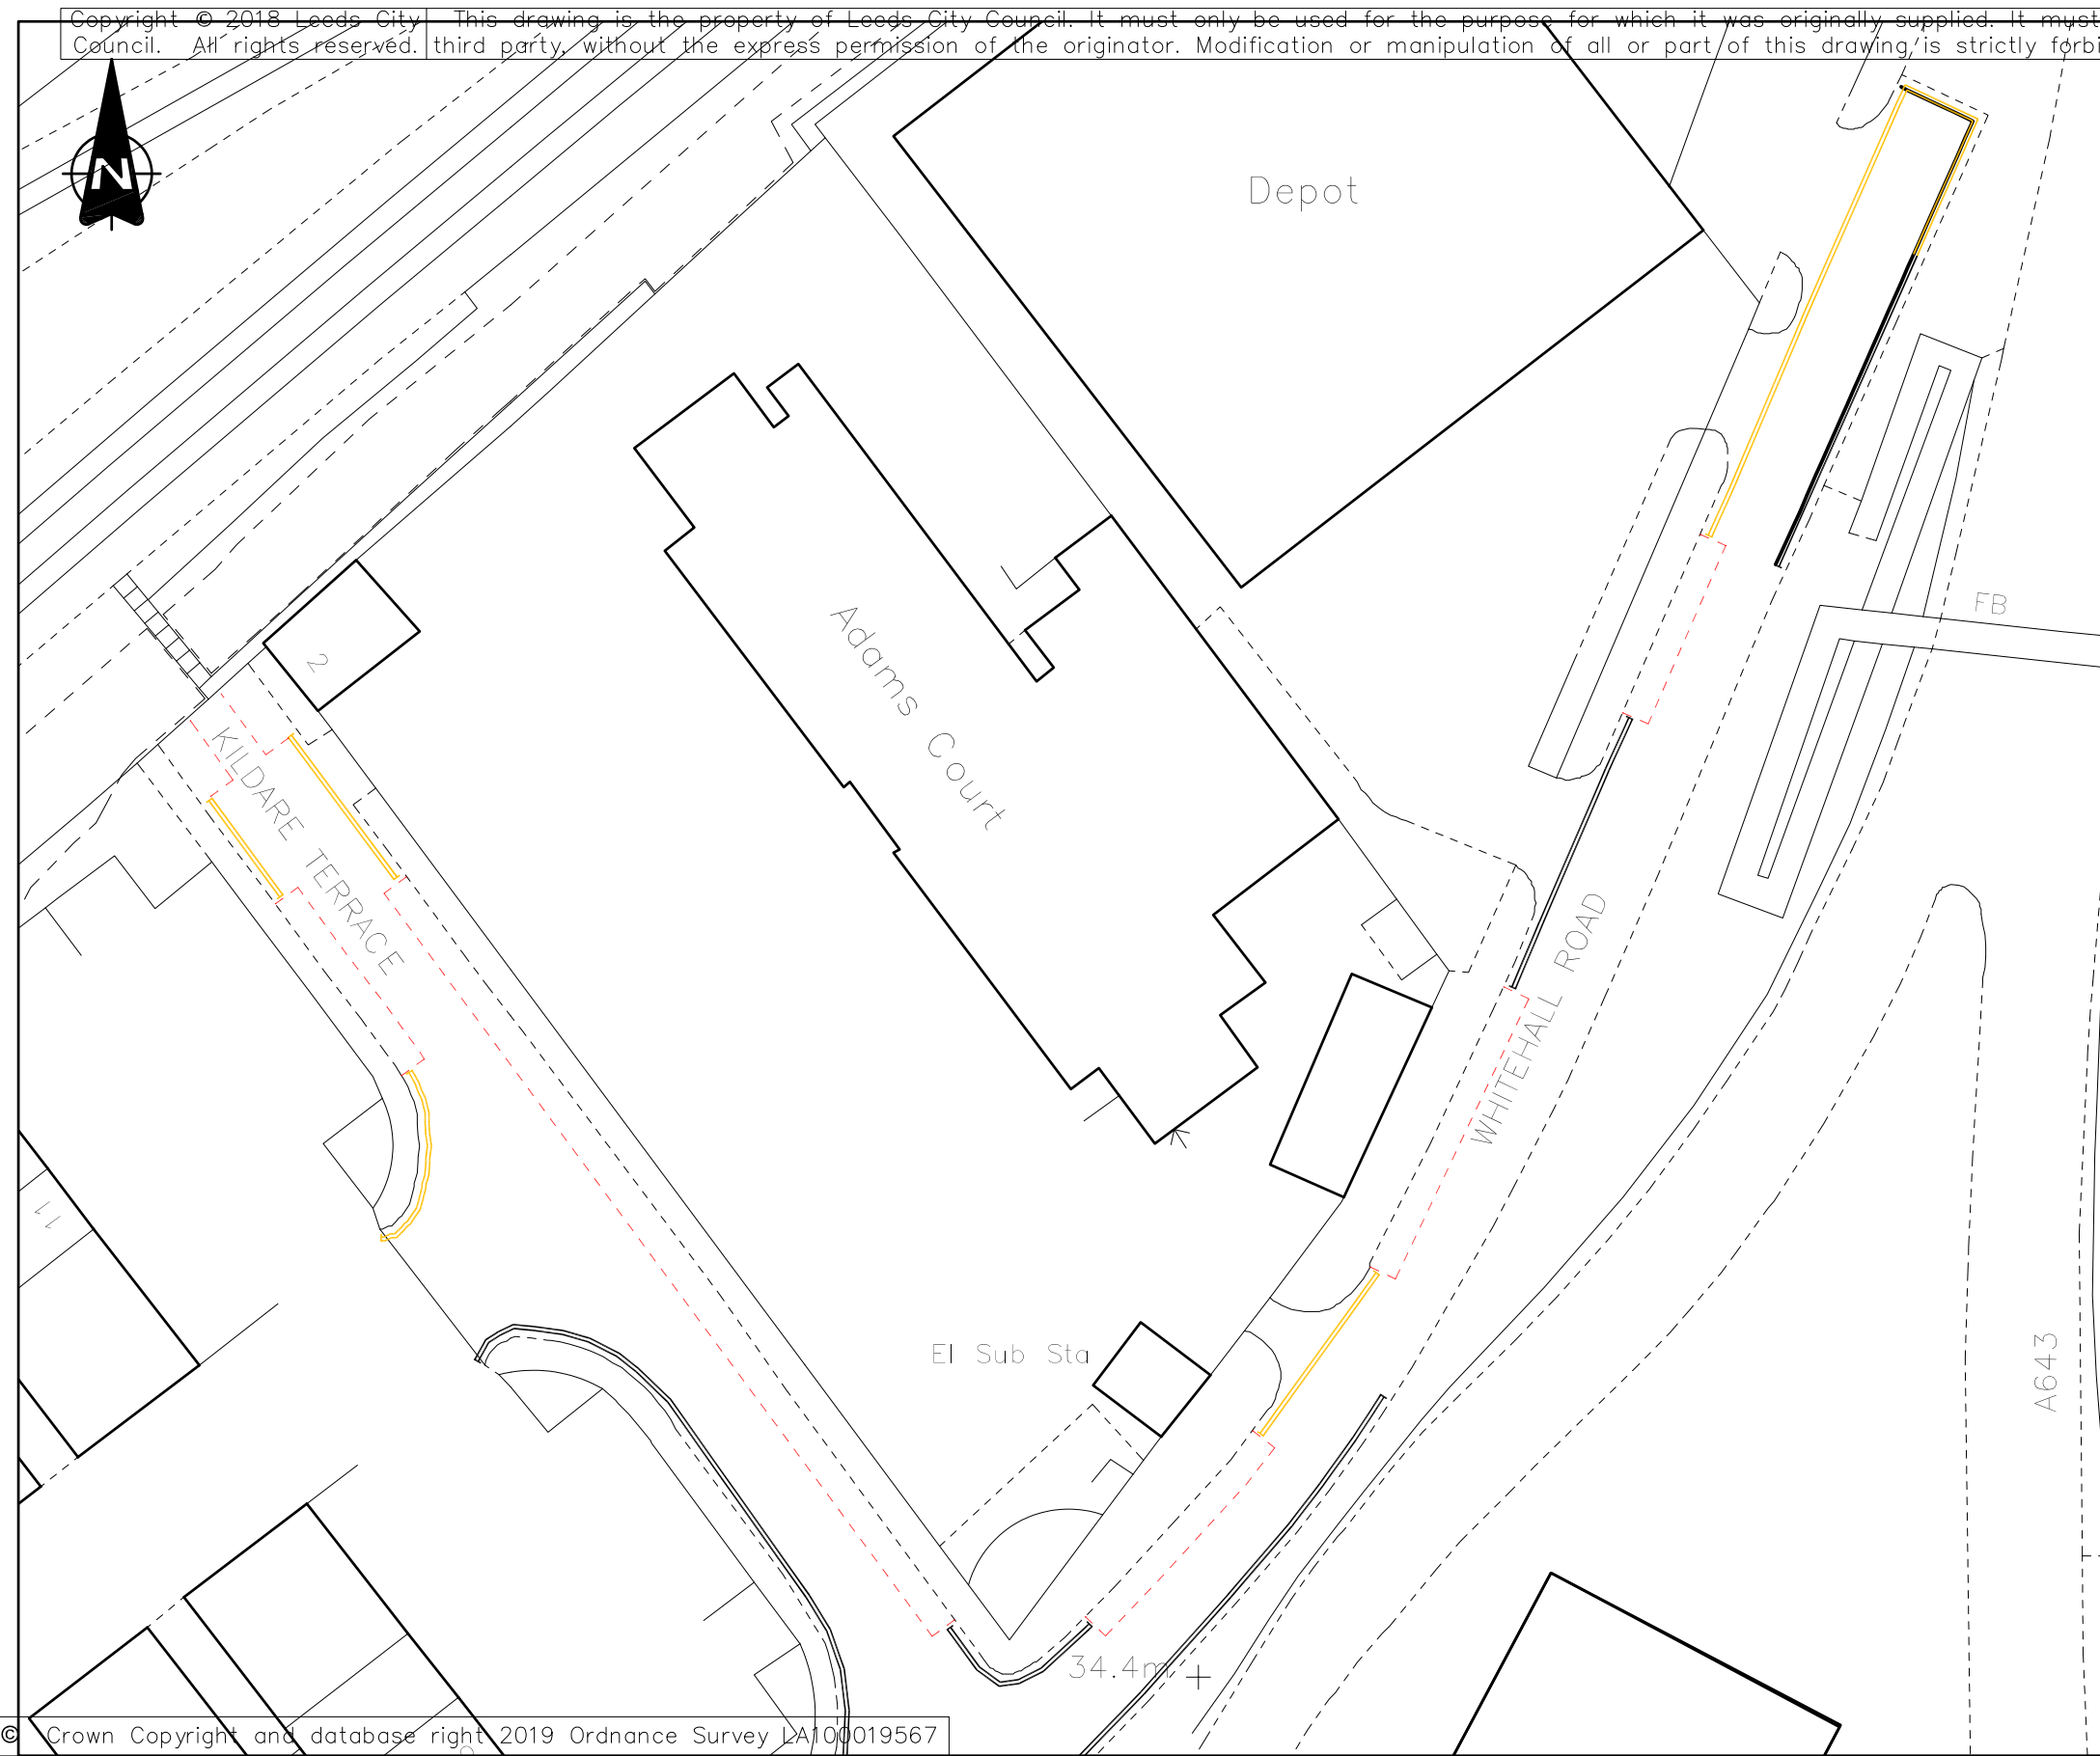

SCALE 1 : 5000

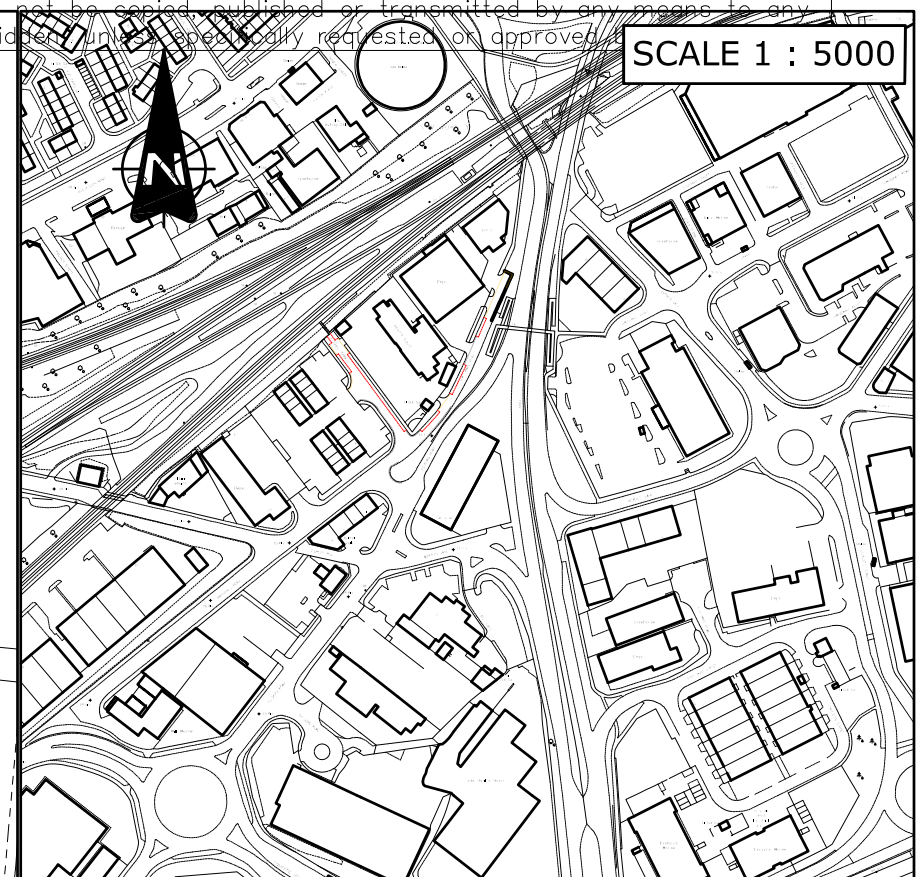

KEY

- - - - - PROPOSED LIMITED BAY (SHOWN IN RED)
Mon - Fri, 8am - 6pm,
maximum stay 3 hours no
return within 1 hour
- = = = = = PROPOSED NWAAT ROAD
MARKINGS (SHOWN IN YELLOW)
- = = = = = EXISTING NWAAT ROAD
MARKINGS (SHOWN IN GREY)

© Crown Copyright and database right 2019 Ordnance Survey LA100019567

FIRST APPROVED	GP	
AMENDMENTS	DRAWN	CHECK DATE

**WHITEHALL ROAD
CITY AMEND 3 2019 TRO**

WARD.....BEESTON & HOLBECK

	INITIALS	DATE	SCALE
DRAWN BY	GP	9/19	1:500
AutoCAD BY	GP	9/19	
CHECKED BY			ORIGINAL SHEET SIZE A3



TM/18/391/TRO/02	
INFORMATION	
STATUS:	DRAFT
DATE:	October 2019