


Copyright © 2018 Leeds City Council. This drawing is the property of Leeds City Council. It must only be used for the purpose for which it was originally supplied. It must not be copied, published or transmitted by any means to any third party, without the express permission of the originator. Modification or manipulation of all or part of this drawing is strictly forbidden, unless specifically requested or approved by the originator.

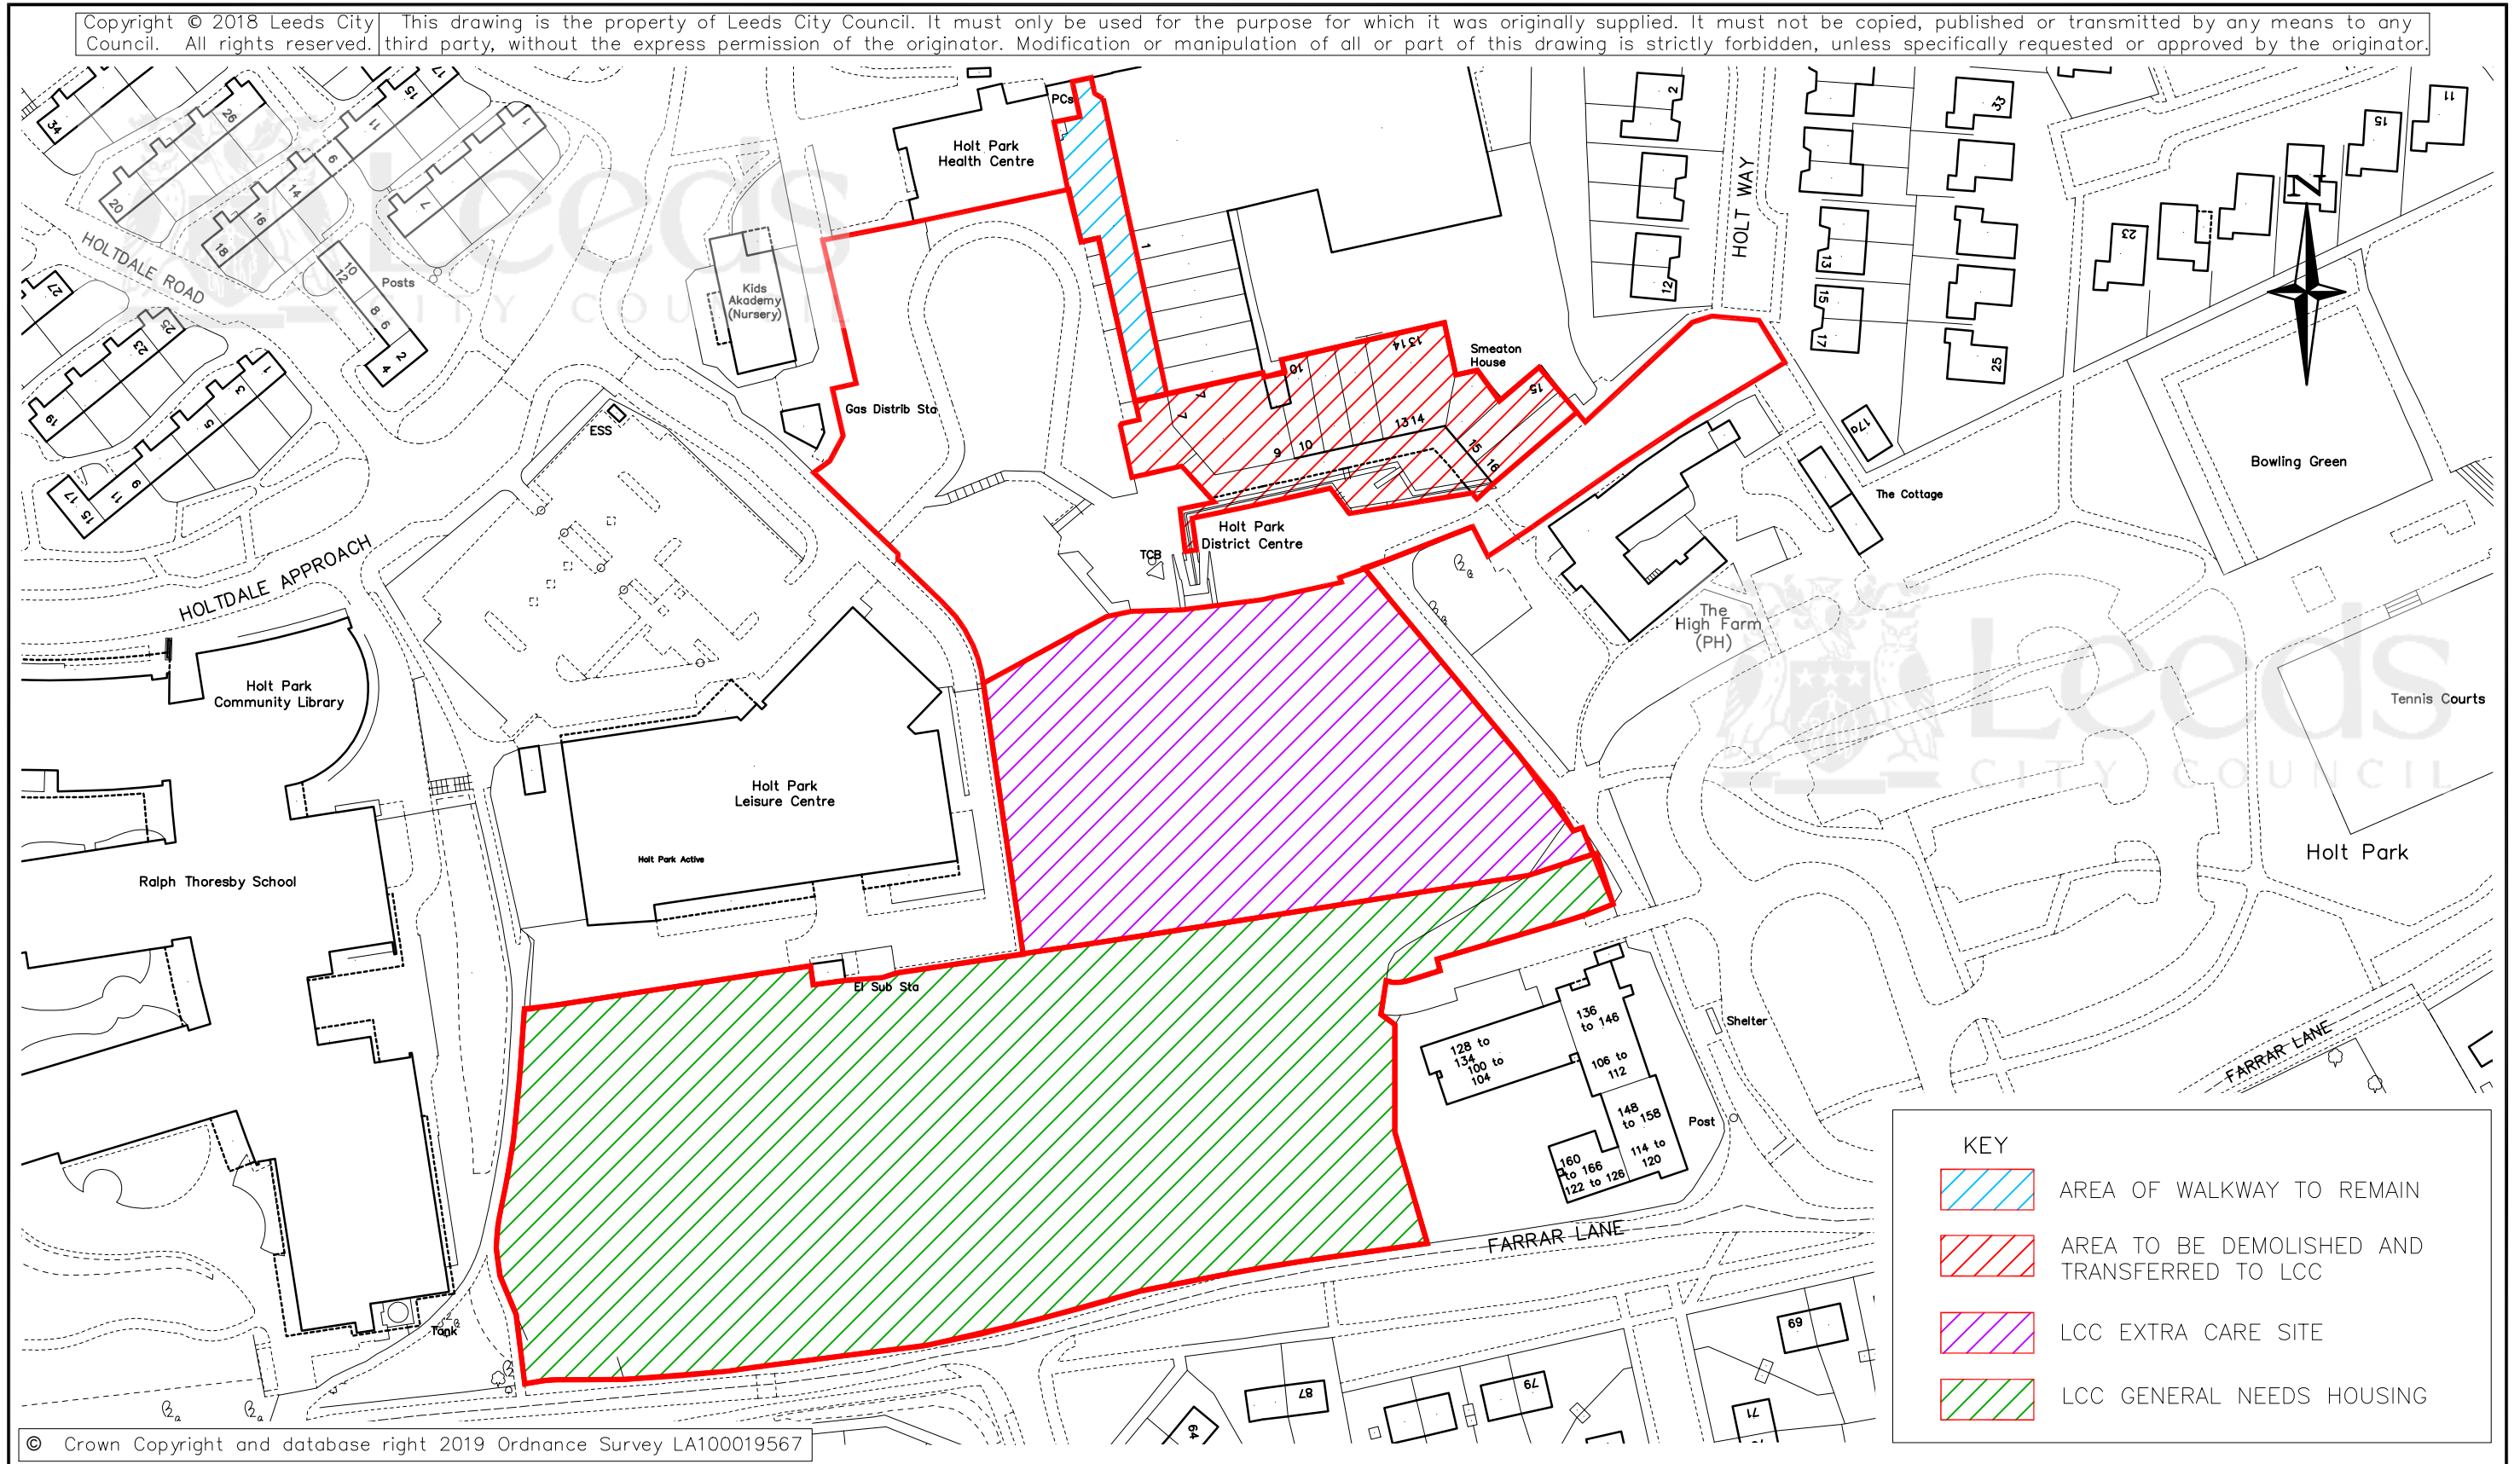

© Crown Copyright and database right 2019 Ordnance Survey LA100019567

**ASDA HOLT PARK
SITE LAYOUT**

**SECTION 116 HIGHWAY ACT 1980
STOPPING UP ORDER & WALKWAY AGREEMENT**

	INITIALS	DATE	SCALE
DRAWN BY	NM	11/19	1:1250
AutoCAD BY	SM	11/19	
CHECKED BY	NM	11/19	



SD/217960/Z228/02

STATUS:

DATE:

November 2019