
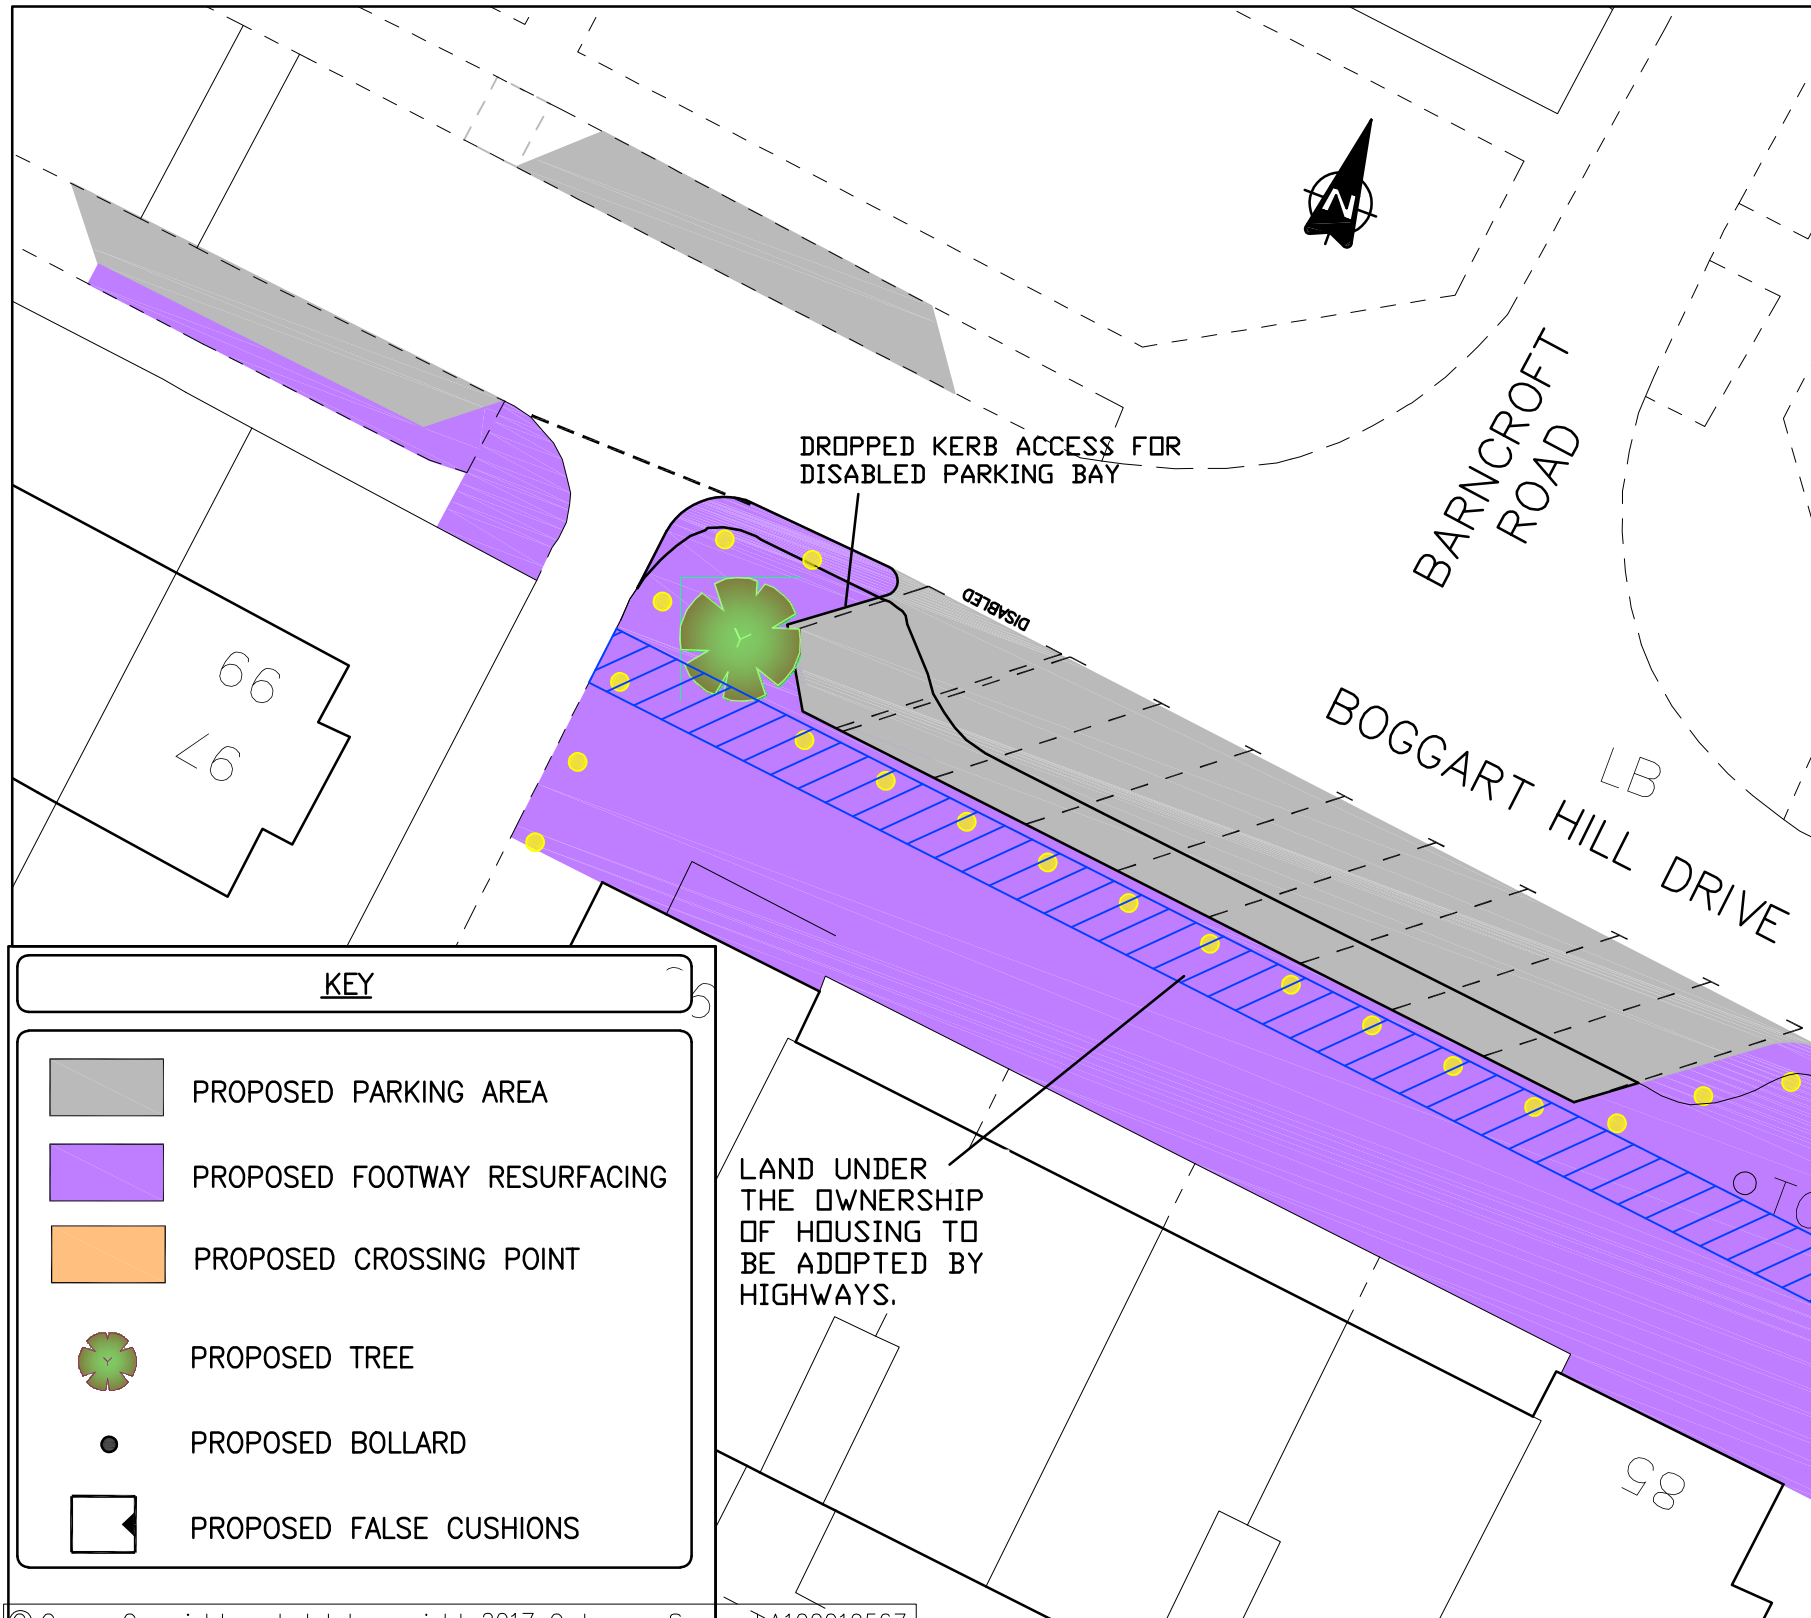


LOCATION PLAN: SCALE: 1:2500

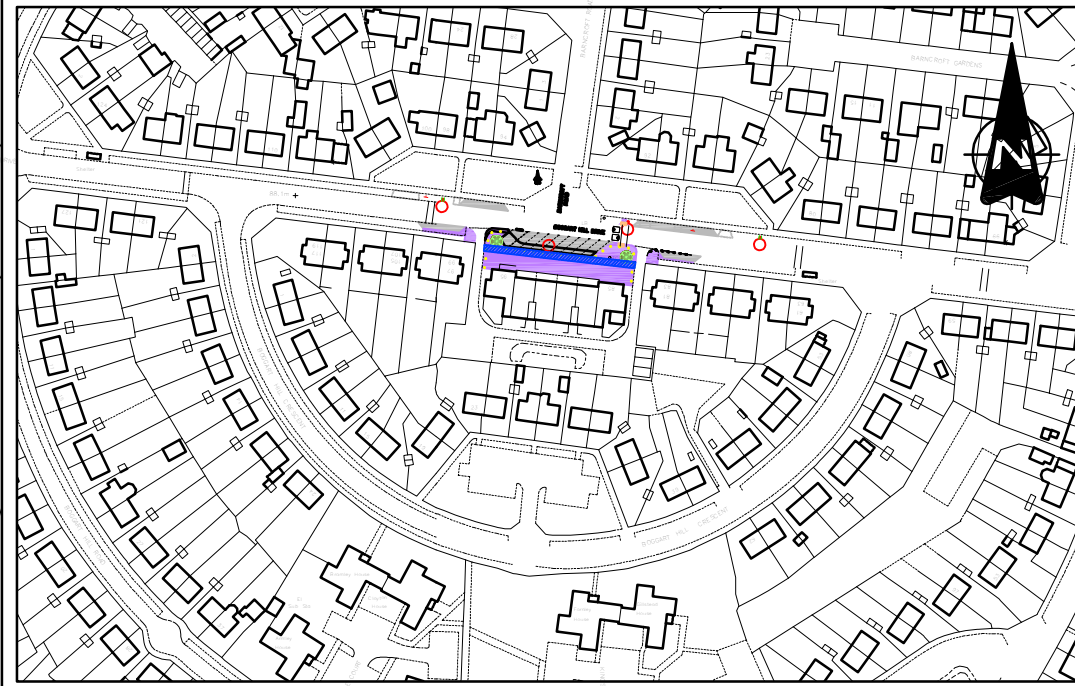

KEY

- PROPOSED PARKING AREA
- PROPOSED FOOTWAY RESURFACING
- PROPOSED CROSSING POINT
- PROPOSED TREE
- PROPOSED BOLLARD
- PROPOSED FALSE CUSHIONS

LAND UNDER THE OWNERSHIP OF HOUSING TO BE ADOPTED BY HIGHWAYS.

© Crown Copyright and database right 2017 Ordnance Survey LA100019567

BOGGART HILL DRIVE
WARD: KILLINGBECK AND SEACROFT
PROPOSED AMENDMENTS TO SHOP FRONTAGES
GENERAL ARRANGEMENT

	INITIALS	DATE	SCALE
DRAWN BY	JC	12/19	1:250
AutoCAD BY	JC	12/19	
CHECKED BY	NB	12/19	



ORIGINAL SHEET SIZE: A3		HIGHWAYS AND TRANSPORTATION		STATUS:		DATE:	
				APPROVED			
				December 2019			

FIRST APPROVED AMENDMENTS	NAB	CHECK	DATE
---------------------------	-----	-------	------