


**LOCATION PLAN  
BURLEY PARK PRU REFRUBISHMENT  
BURLEY  
LEEDS LS4**

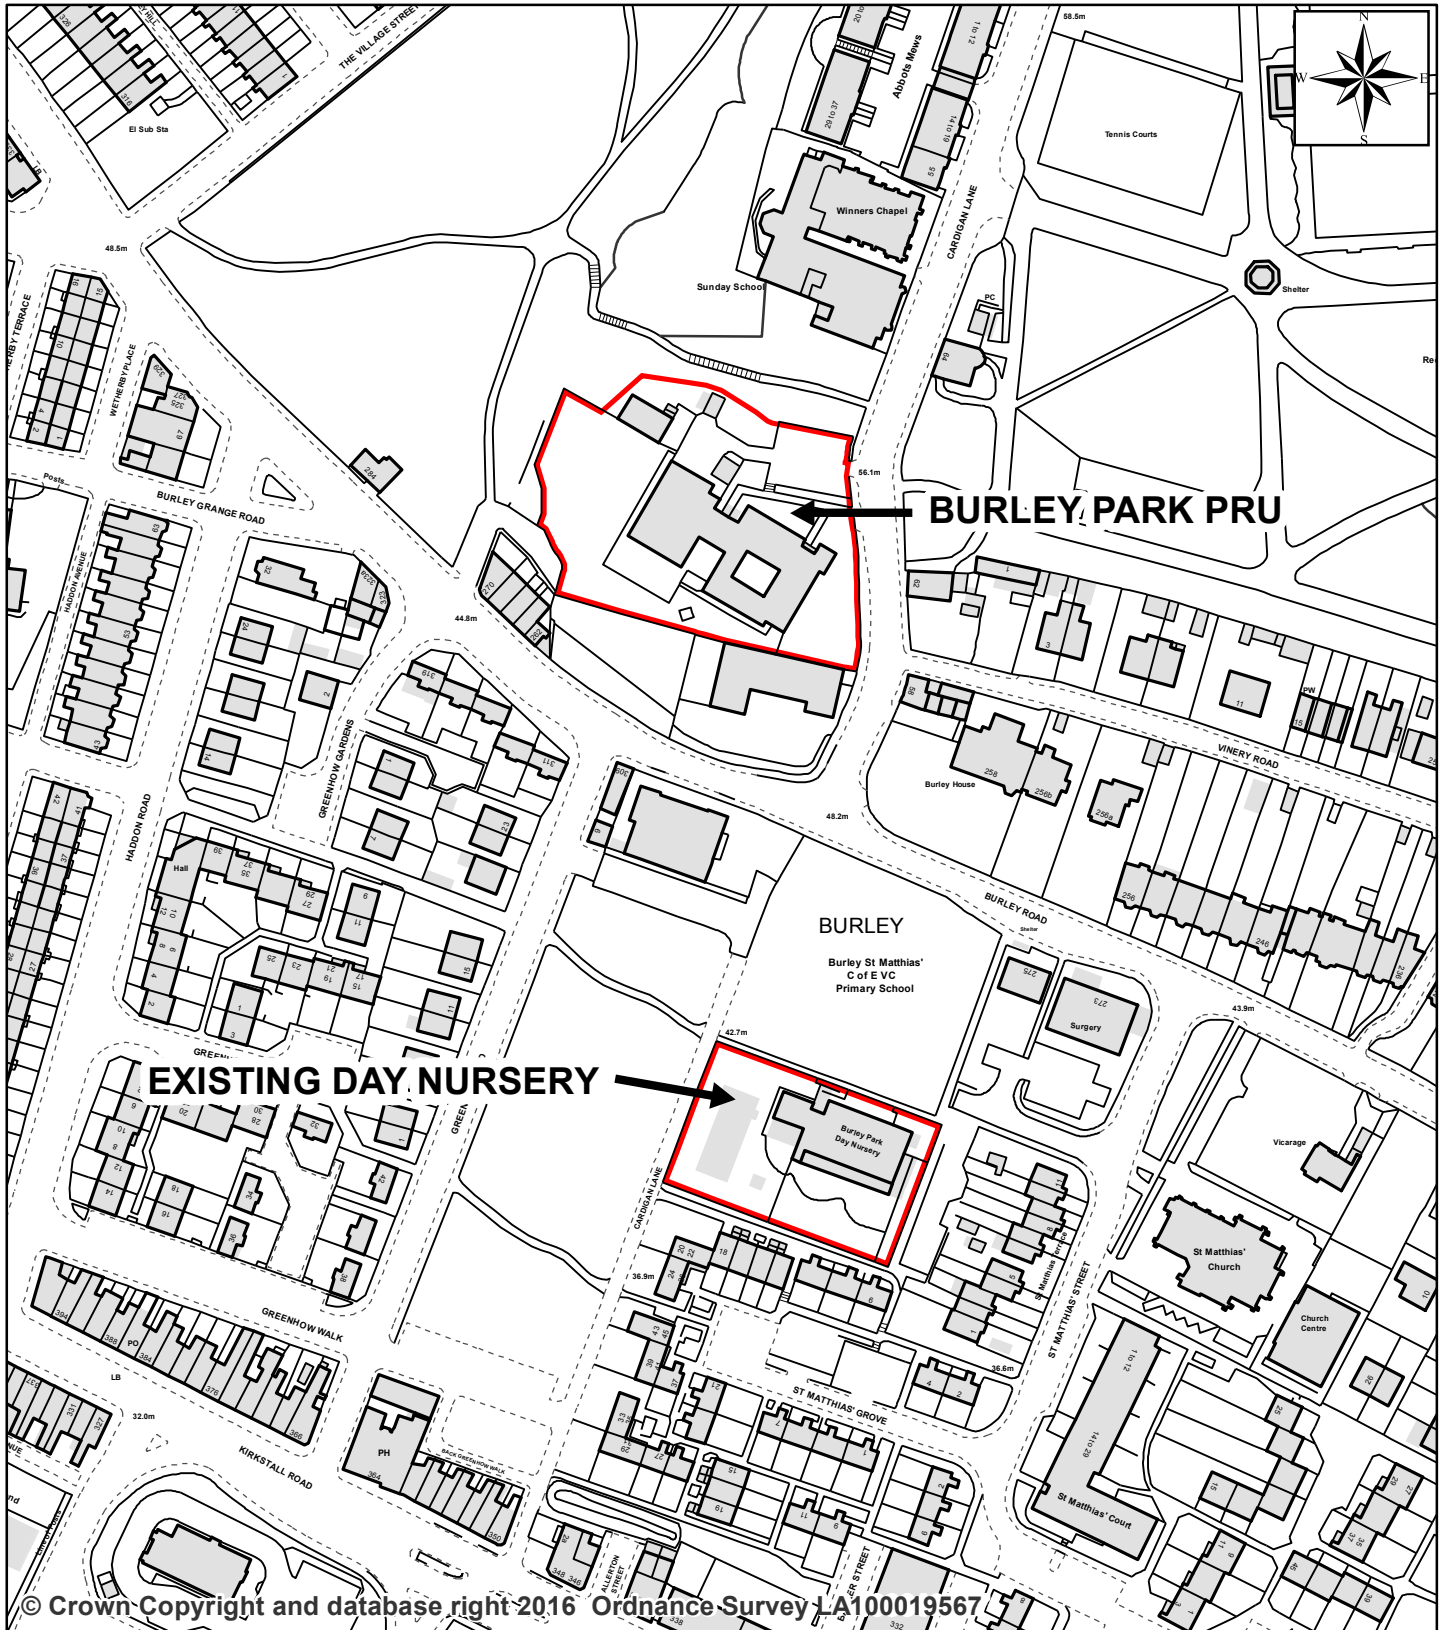

© Crown Copyright and database right 2016 Ordnance Survey 1/A100019567



0 5 10 20 30 40  
Metres

You are not permitted to copy, sub-licence, distribute or sell any of this data to third parties in any form.  
Produced by Land Records, City Development, Leeds City Council

PREP BY	M. CHRISTIAN
DATE SAVED:	31/01/2020
OS No:	SE2734
SCALE	1:2,000
<b>PLAN No</b>	<b>19059/B</b>