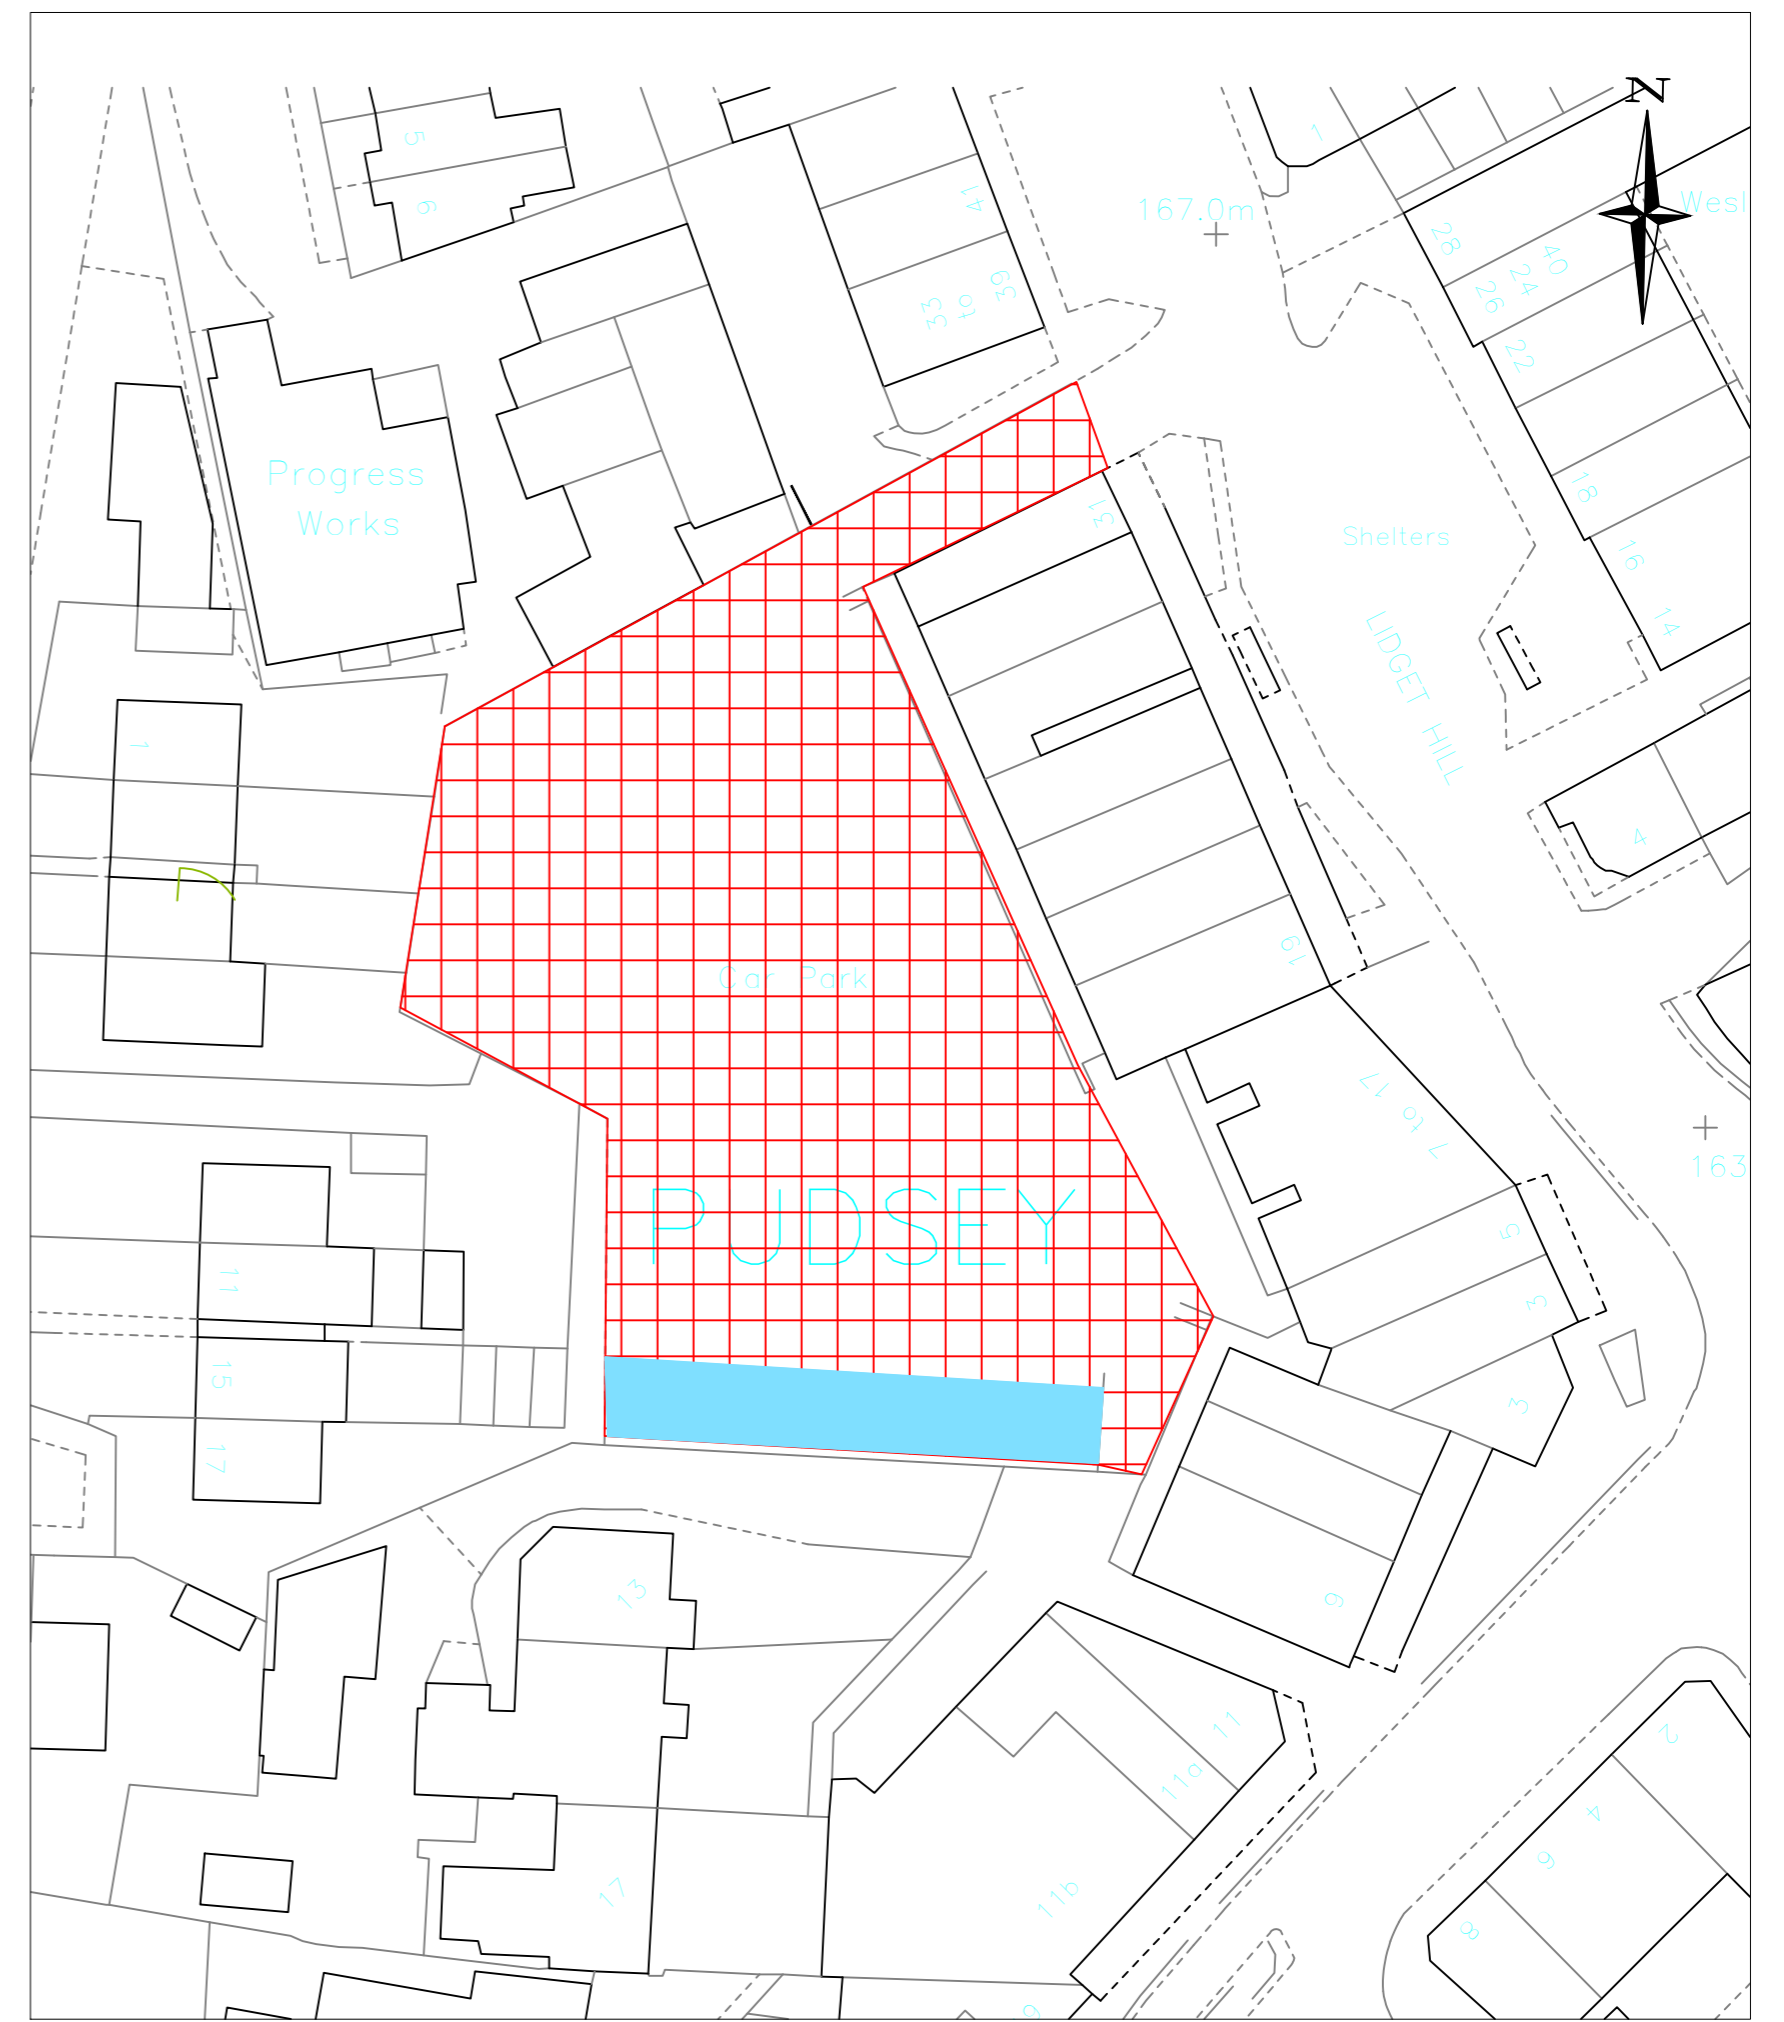

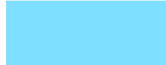


LEISURE CENTRE CAR PARK (REAR OF)



LIDGET HILL CAR PARK

-  OFF STREET CAR PARKS
-  OFF STREET CAR PARK WITH 2 HOURS LIMITED WAITING

FIRST APPROVED	AER		
AMENDMENTS	DRAWN	CHECK	DATE

REVISED SHORT STAY PARKING – MAY 2019
 PUDSEY LEISURE CENTRE CAR PARK
 LIDGET HILL CAR PARK

This drawing is the property of Leeds City Council. It must only be used for the purpose for which it was originally supplied. It must not be copied, published or transmitted by any means to any third party without the express permission of the originator. Modification or manipulation of all or part of this drawing is strictly forbidden unless specifically requested or approved by the originator.

DRAWN BY		SCALE	
INITIALS	DATE	1:500	
AER	11/09		
AUCRATED BY			
INITIALS	DATE	ORIGINAL SHEET SIZE A2	
AER	11/09		
CHECKED BY			
INITIALS	DATE		
CW	5/19		



Leeds
CITY COUNCIL
HIGHWAYS AND TRANSPORTATION

DRAWING NUMBER:	
TMW/28/1/761/400A	DATE: MAY 2019