



Rothwell Greenway Improvement and Integration Scheme

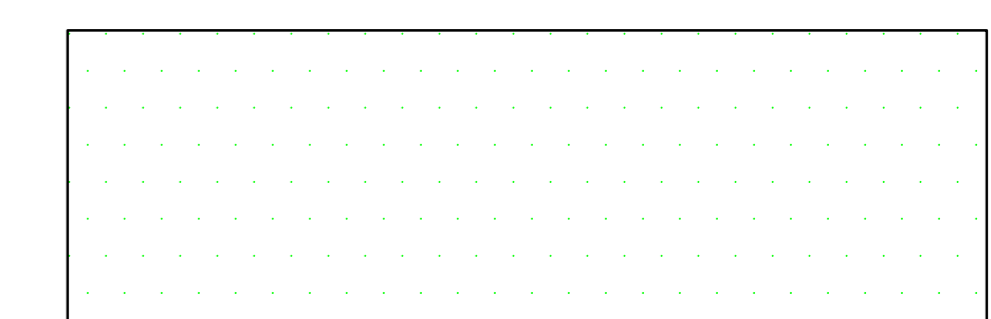

Rothwell Greenway Route

Typical birds-eye view of improvement works to existing unmade path

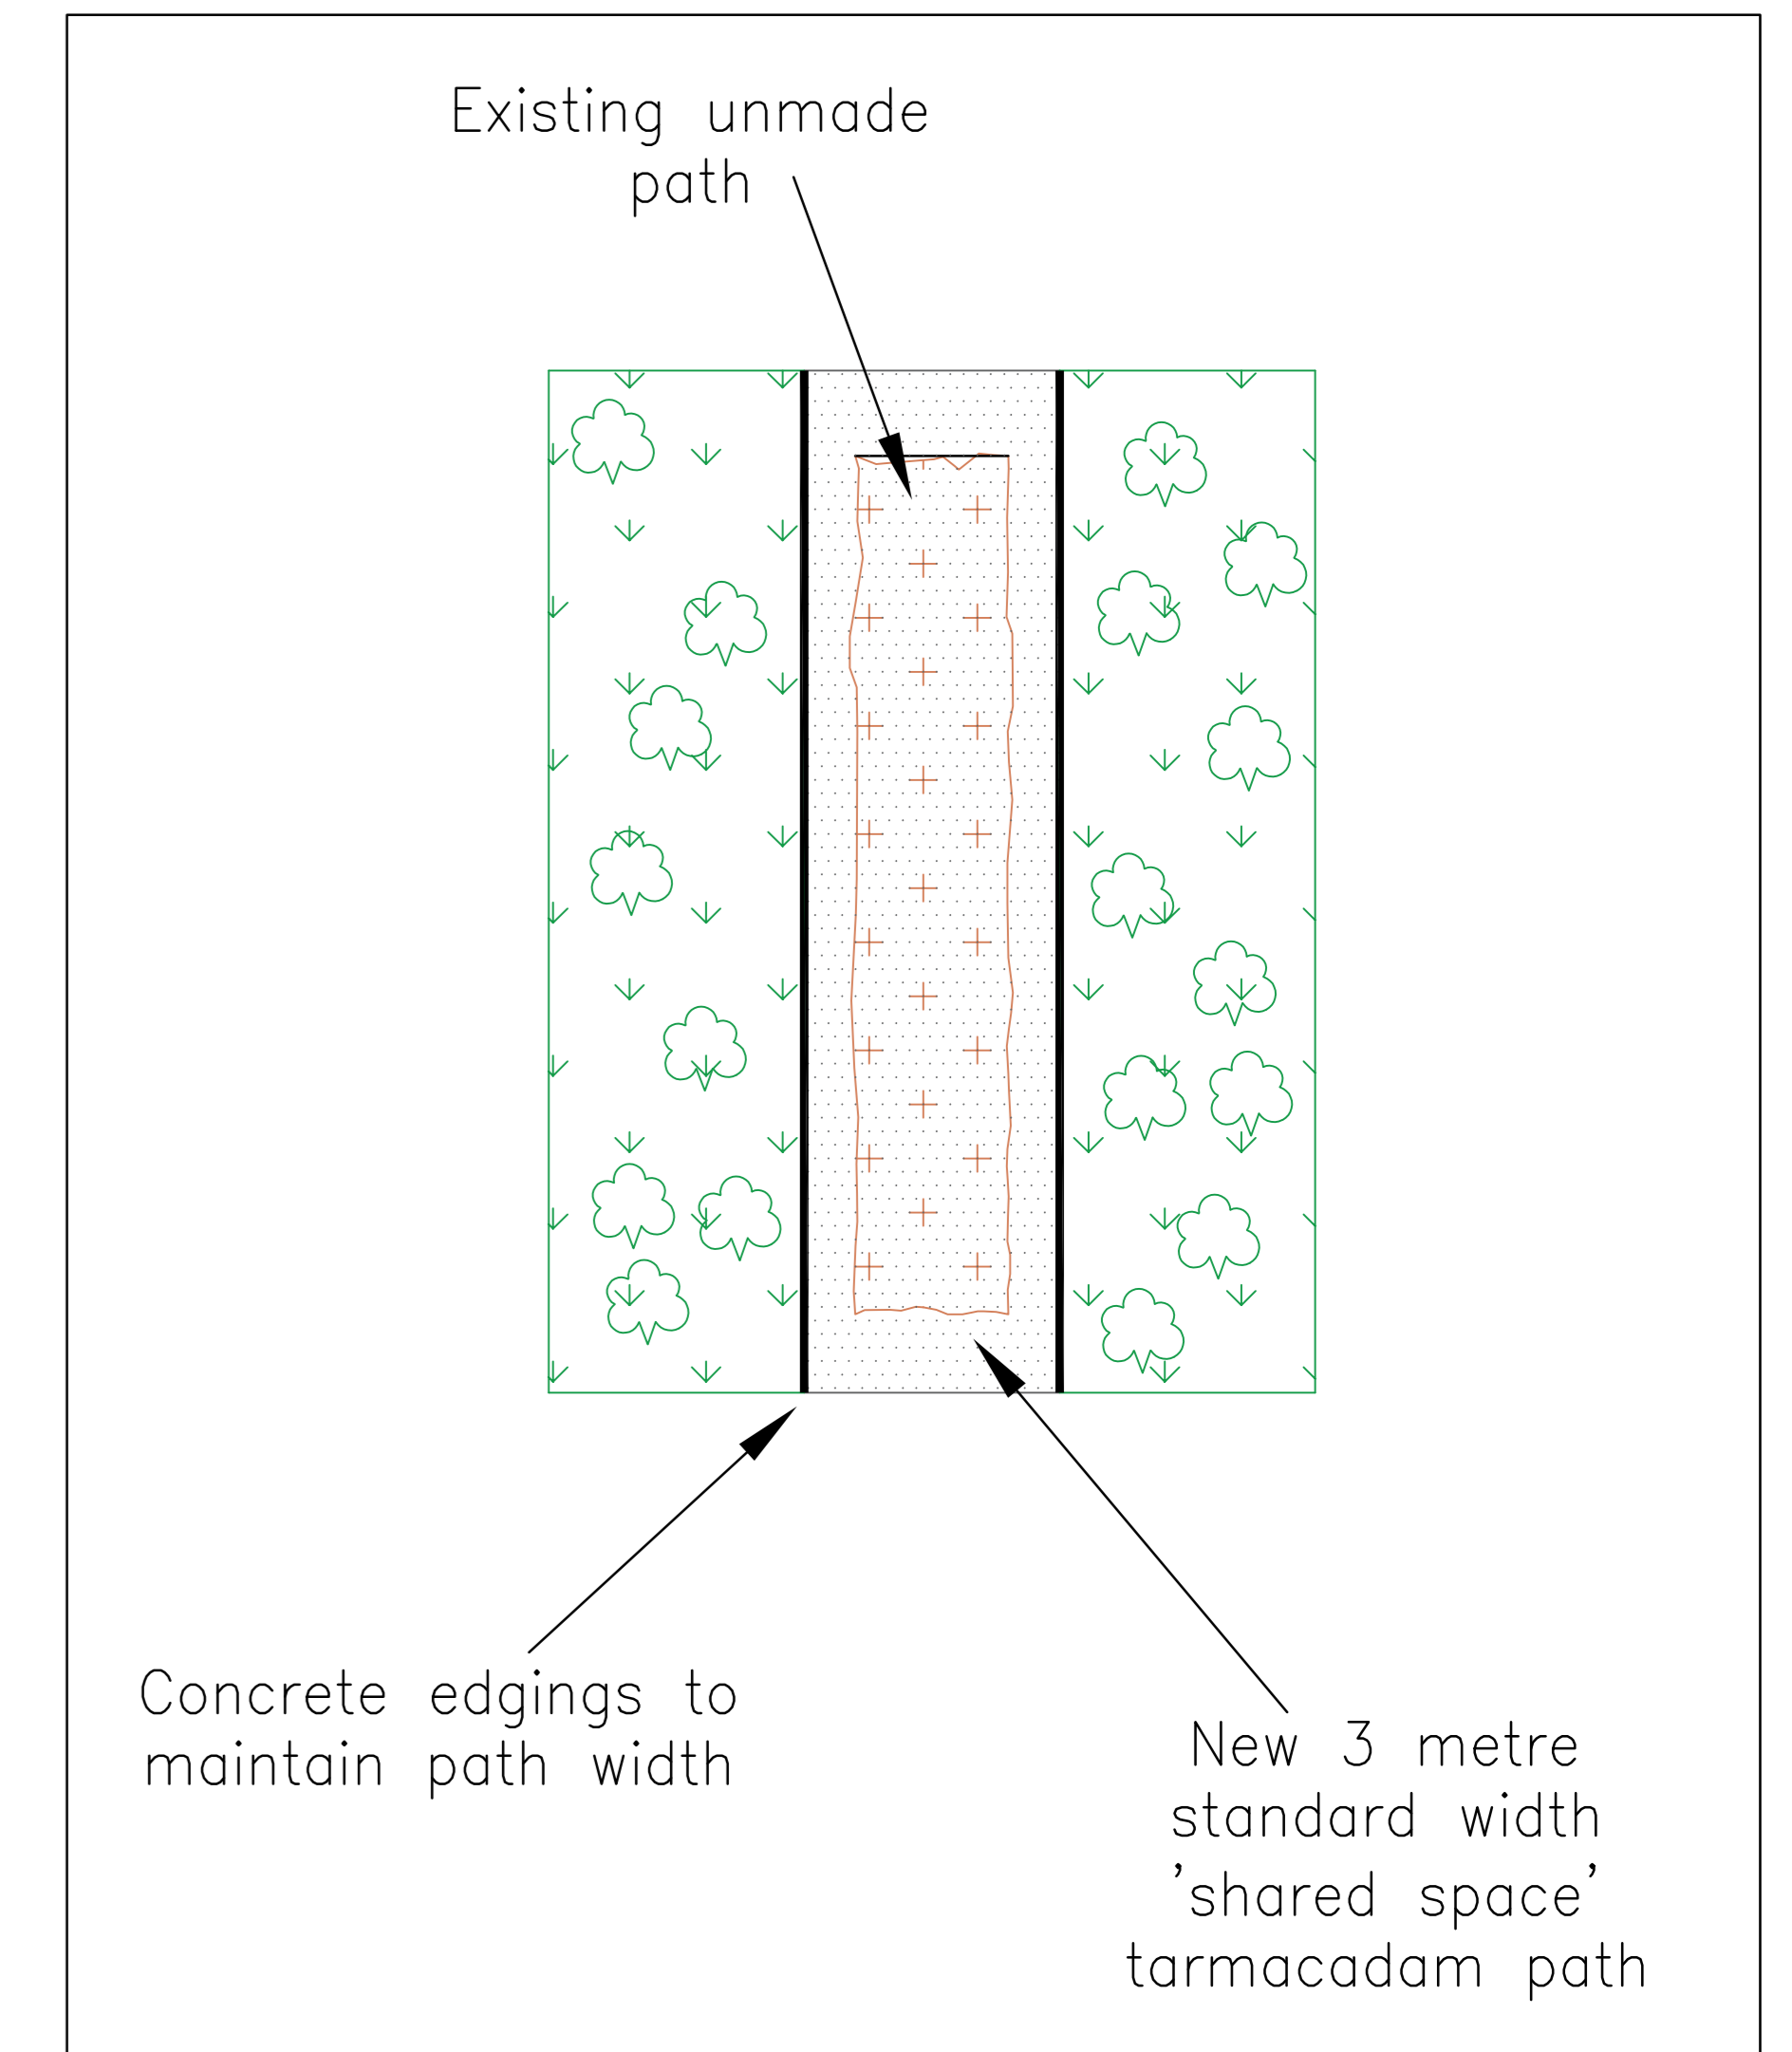

For individual proposals, see localised drawings:

- Wood Lane: TE/00/371/GA/WL;
- The Paddock: TE/00/371/GA/TP;
- Churchfield Road: TE/00/371/GA/CR;
- Haigh Road/ Styebank Lane: TE/00/371/GA/SL; and
- A639 Leeds Road/ First Avenue: TE/00/371/GA/A639.

Copyright © 2019 Leeds City Council. All rights reserved. This drawing is the property of Leeds City Council. It must only be used for the purpose for which it was originally supplied. It must not be copied, published or transmitted by any means to any third party, without the express permission of the originator. Modification or manipulation of all or part of this drawing is strictly forbidden, unless specifically requested or approved by the originator.

ROTHWELL GREENWAY IMPROVEMENT AND INTEGRATION PROJECT WARDS: 'ARDSLEY & ROBIN HOOD' AND 'ROTHWELL' GENERAL ARRANGEMENT

AMENDMENTS	DRAWN	CHECK	DATE	DRAWN BY	SCALE
FIRST APPROVED	JW			INITIALS DATE JW 5/19	N.T.S
				AUTOCAD BY INITIALS DATE JW 5/19	
				CHECKED BY INITIALS DATE	

<p>Leeds CITY COUNCIL HIGHWAYS AND TRANSPORTATION</p>	TE/00/371/GA INFORMATION DRAFT May 2019
	STATUS: _____ DATE: _____