


Copyright © 2018 Leeds City Council. This drawing is the property of Leeds City Council. It must only be used for the purpose for which it was originally supplied. It must not be copied, published or transmitted by any means to any third party, without the express permission of the originator. Modification or manipulation of all or part of this drawing is strictly forbidden, unless specifically requested or approved by the originator.

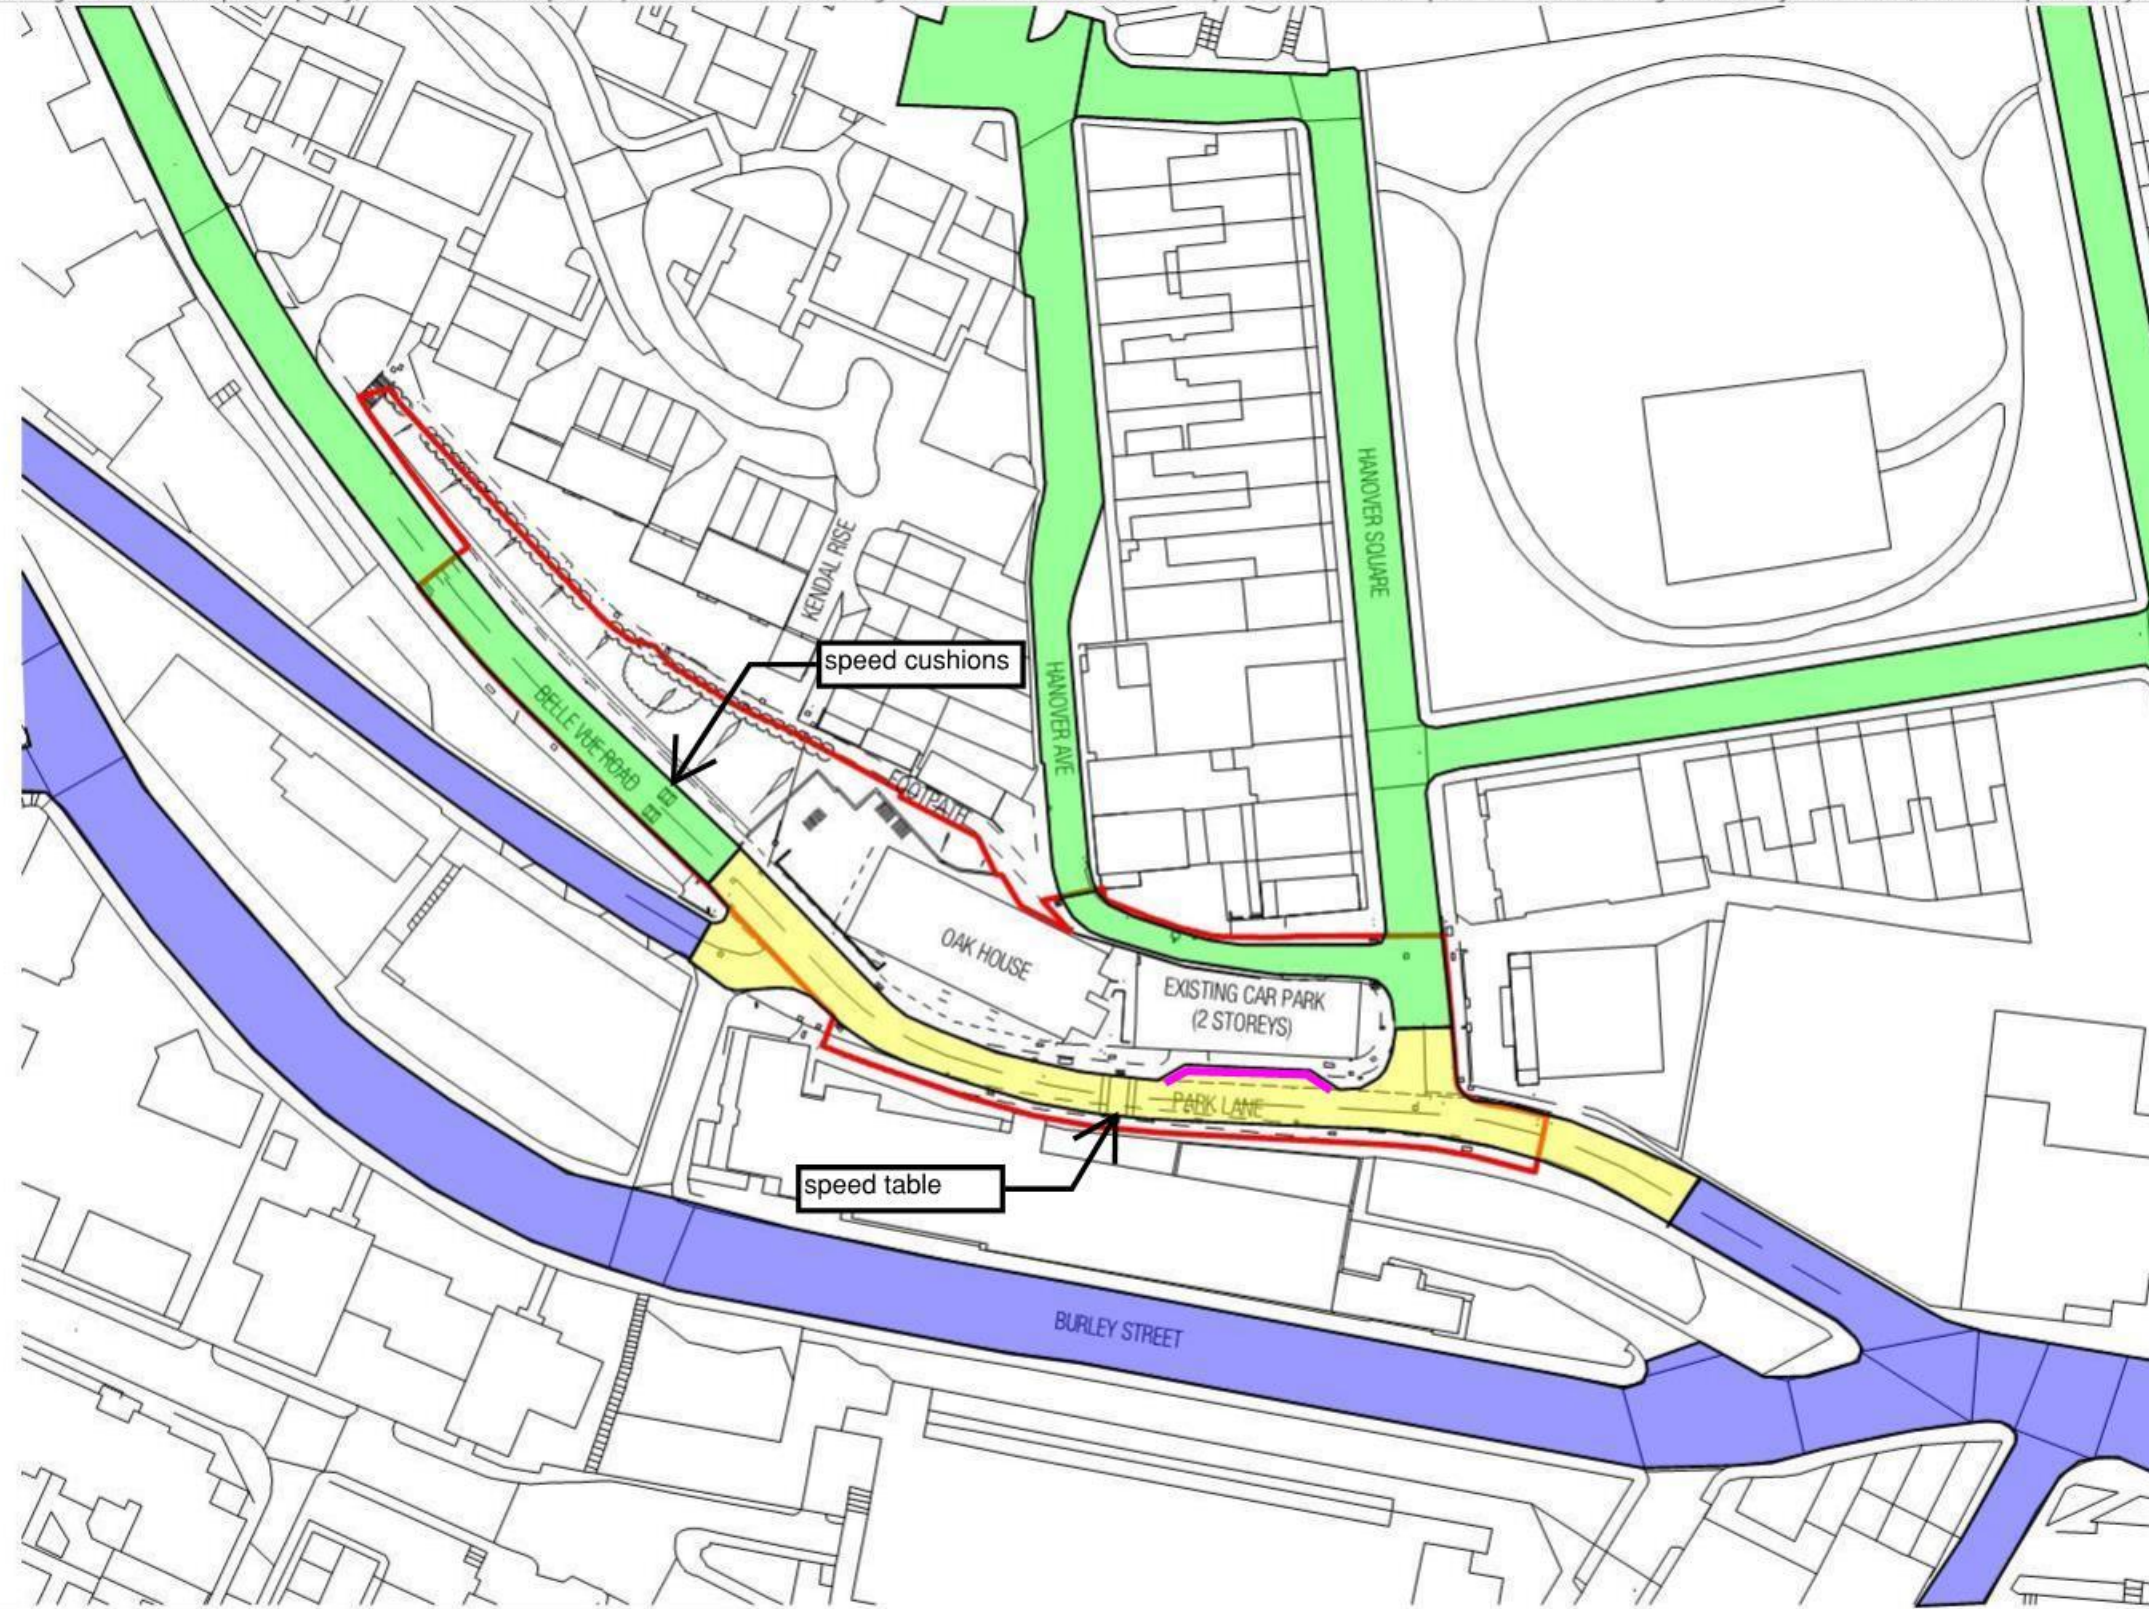

- KEY:**
- EXISTING 20MPH ZONE
 - EXISTING 30MPH LIMIT
 - PROPOSED 20MPH ZONE EXTENSION
 - TIME LIMITED WAITING AND LOADING RESTRICTIONS

© Crown Copyright and database right 2018 Ordnance Survey LA100019567

FIRST APPROVED	MW
AMENDMENTS	DRAWN CHECK DATE

OAK HOUSE, 94 PARK LANE S278 WORKS

PROPOSED TRAFFIC REGULATION ORDER ALTERATIONS TO REDUCE 30MPH LIMIT TO 20MPH

	INITIALS	DATE	SCALE
DRAWN BY			NTS
AUTOCAD BY			
CHECKED BY			ORIGINAL SHEET SIZE A3



DWG:	LCC-4102-278-02 a
DATE:	MARCH 2020