


Copyright © 2018 Leeds City Council. This drawing is the property of Leeds City Council. It must only be used for the purpose for which it was originally supplied. It must not be copied, published or transmitted by any means to any third party, without the express permission of the originator. Modification or manipulation of all or part of this drawing is strictly forbidden, unless specifically requested or approved by the originator.

Area coloured in red to be dedicated as highway.

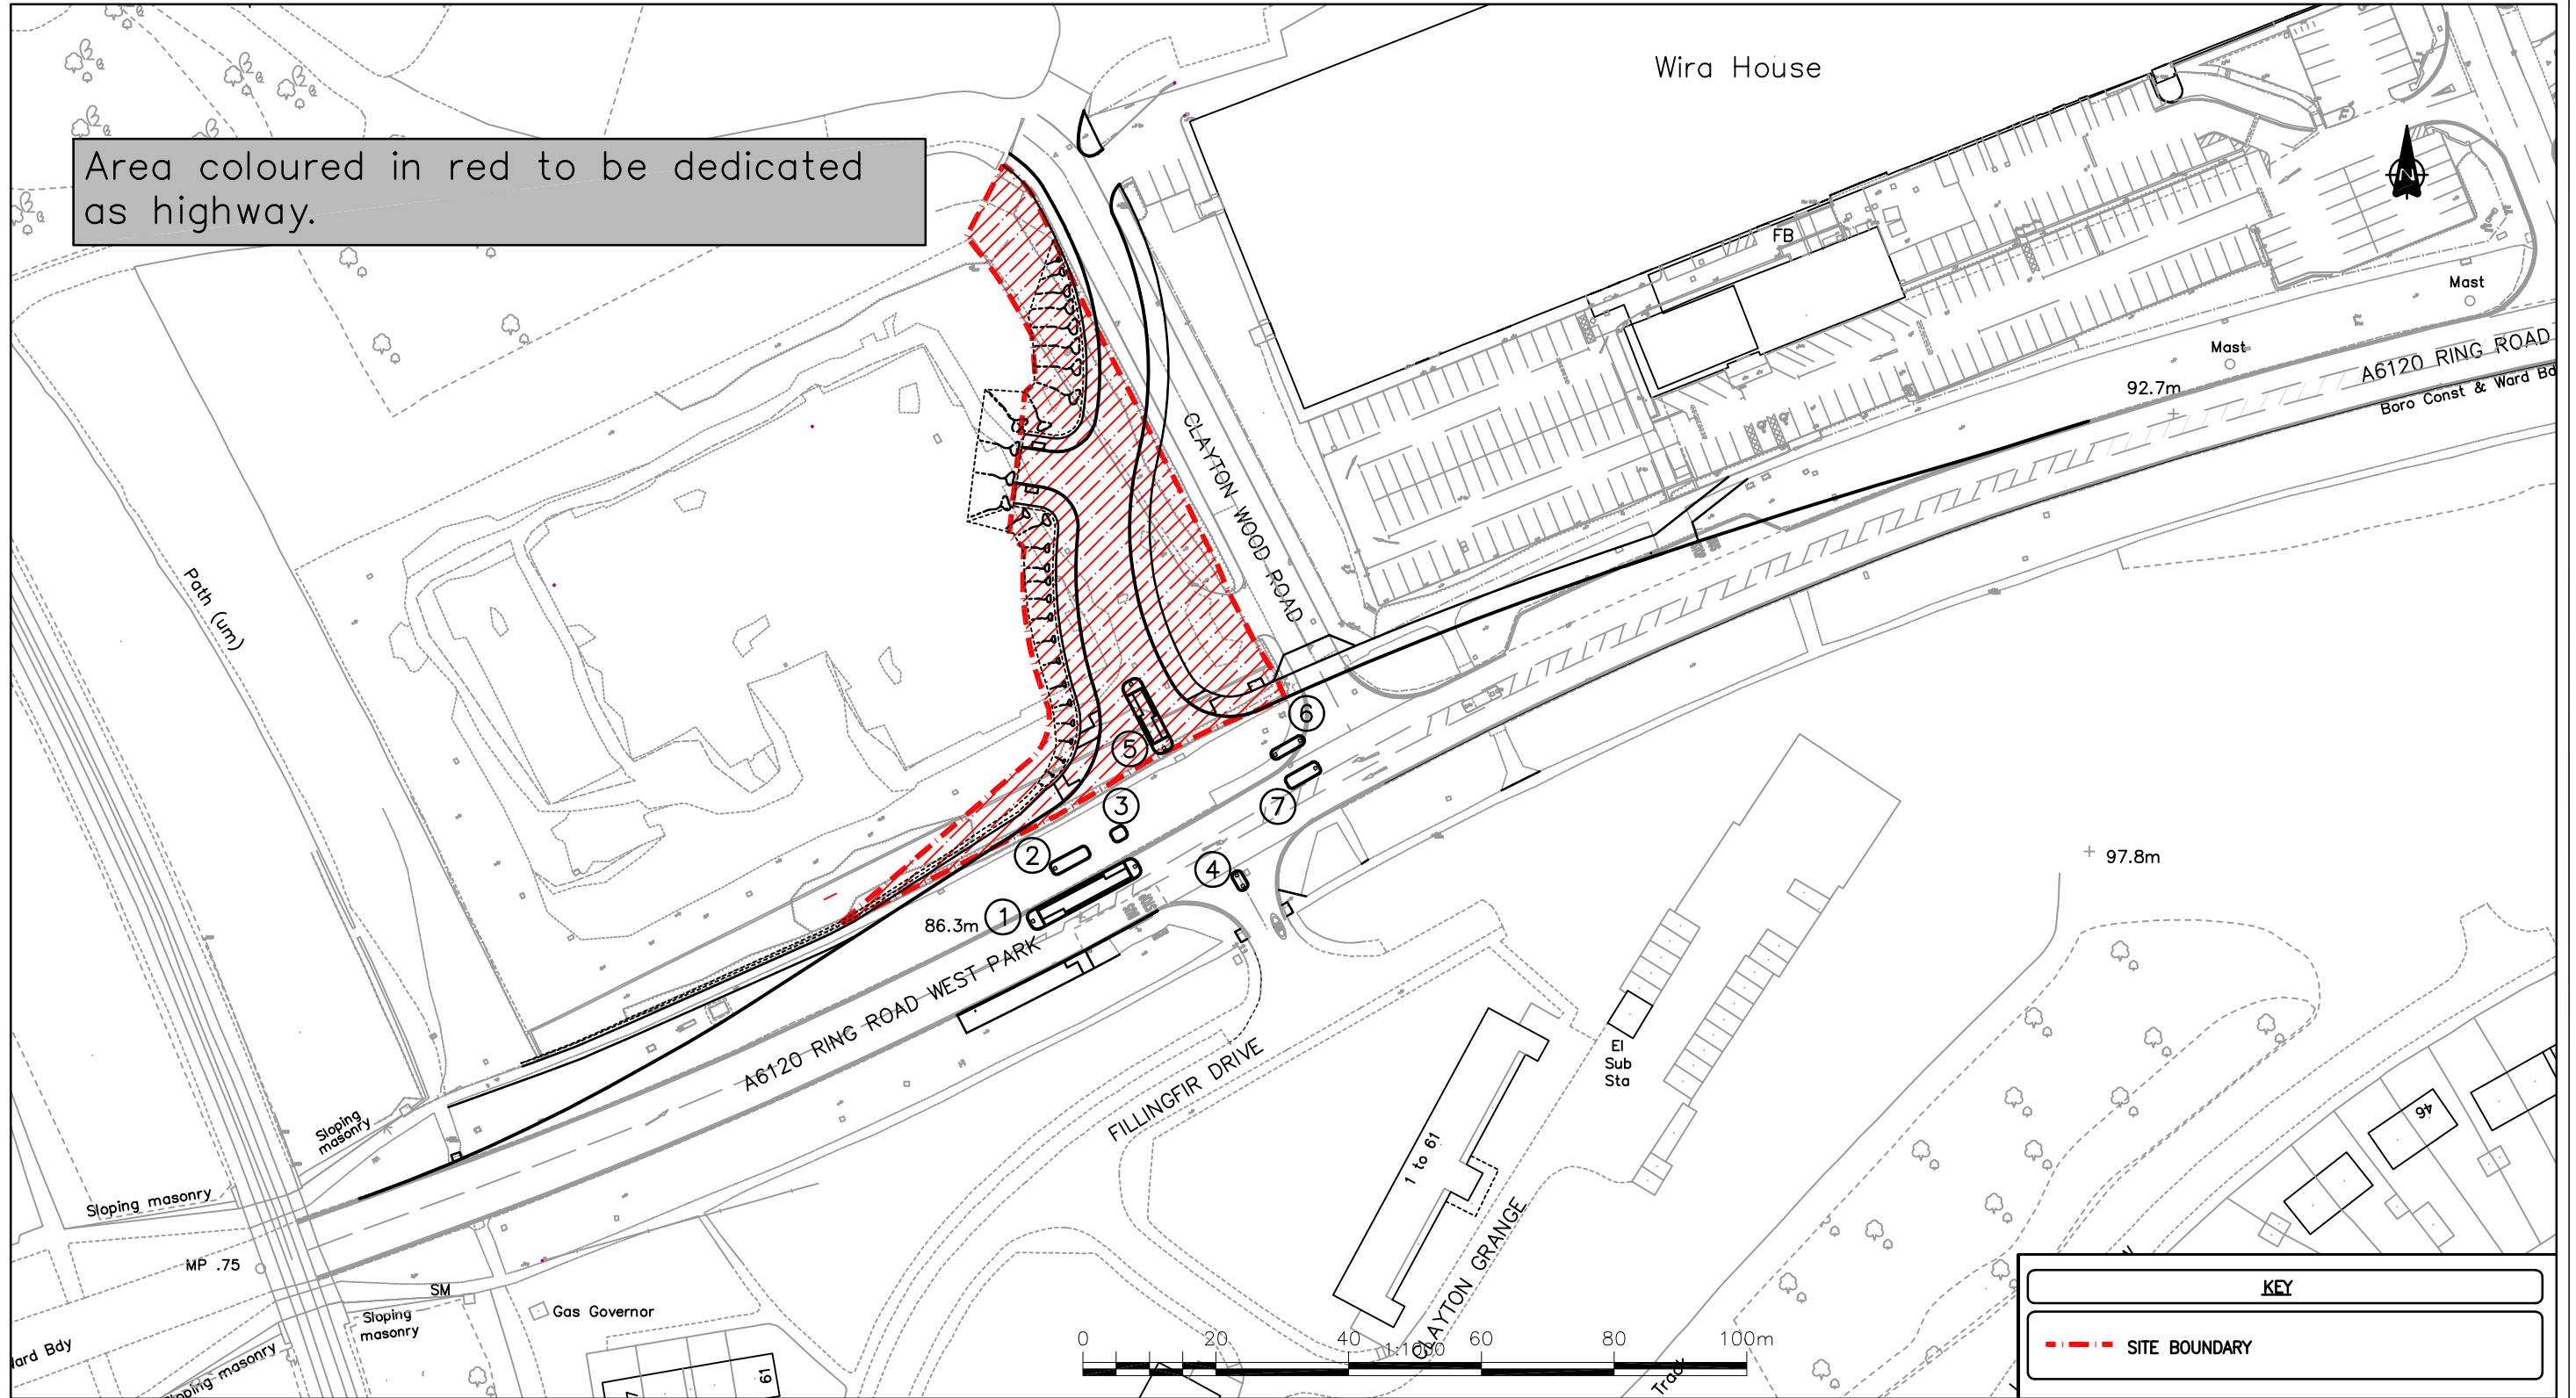

KEY			
	SITE BOUNDARY		

© Crown Copyright and database right 2020 Ordnance Survey LA100019567

a Highway Boundary amended	JL	JM	7/20
FIRST APPROVED	MW	JM	4/20
AMENDMENTS	DRAWN	CHECK	DATE

733007 WOODSIDE QUARRY AND SPINE ROAD
LAND DEDICATION PLAN

	INITIALS	DATE	SCALE
DRAWN BY	MW	4/19	1:1000
AutoCAD BY	MW	4/19	
CHECKED BY	JM	4/20	ORIGINAL SHEET SIZE A3



733007/LCC/HWT/XX/DR/CH/MI_18A_
FOR CONSULTATION ONLY

STATUS:	APPROVED
DATE:	July 2020