



Copyright © 2018 Leeds City Council. This drawing is the property of Leeds City Council. It must only be used for the purpose for which it was originally supplied. It must not be copied, published or transmitted by any means to any third party, without the express permission of the originator. Modification or manipulation of all or part of this drawing is strictly forbidden, unless specifically requested or approved by the originator.

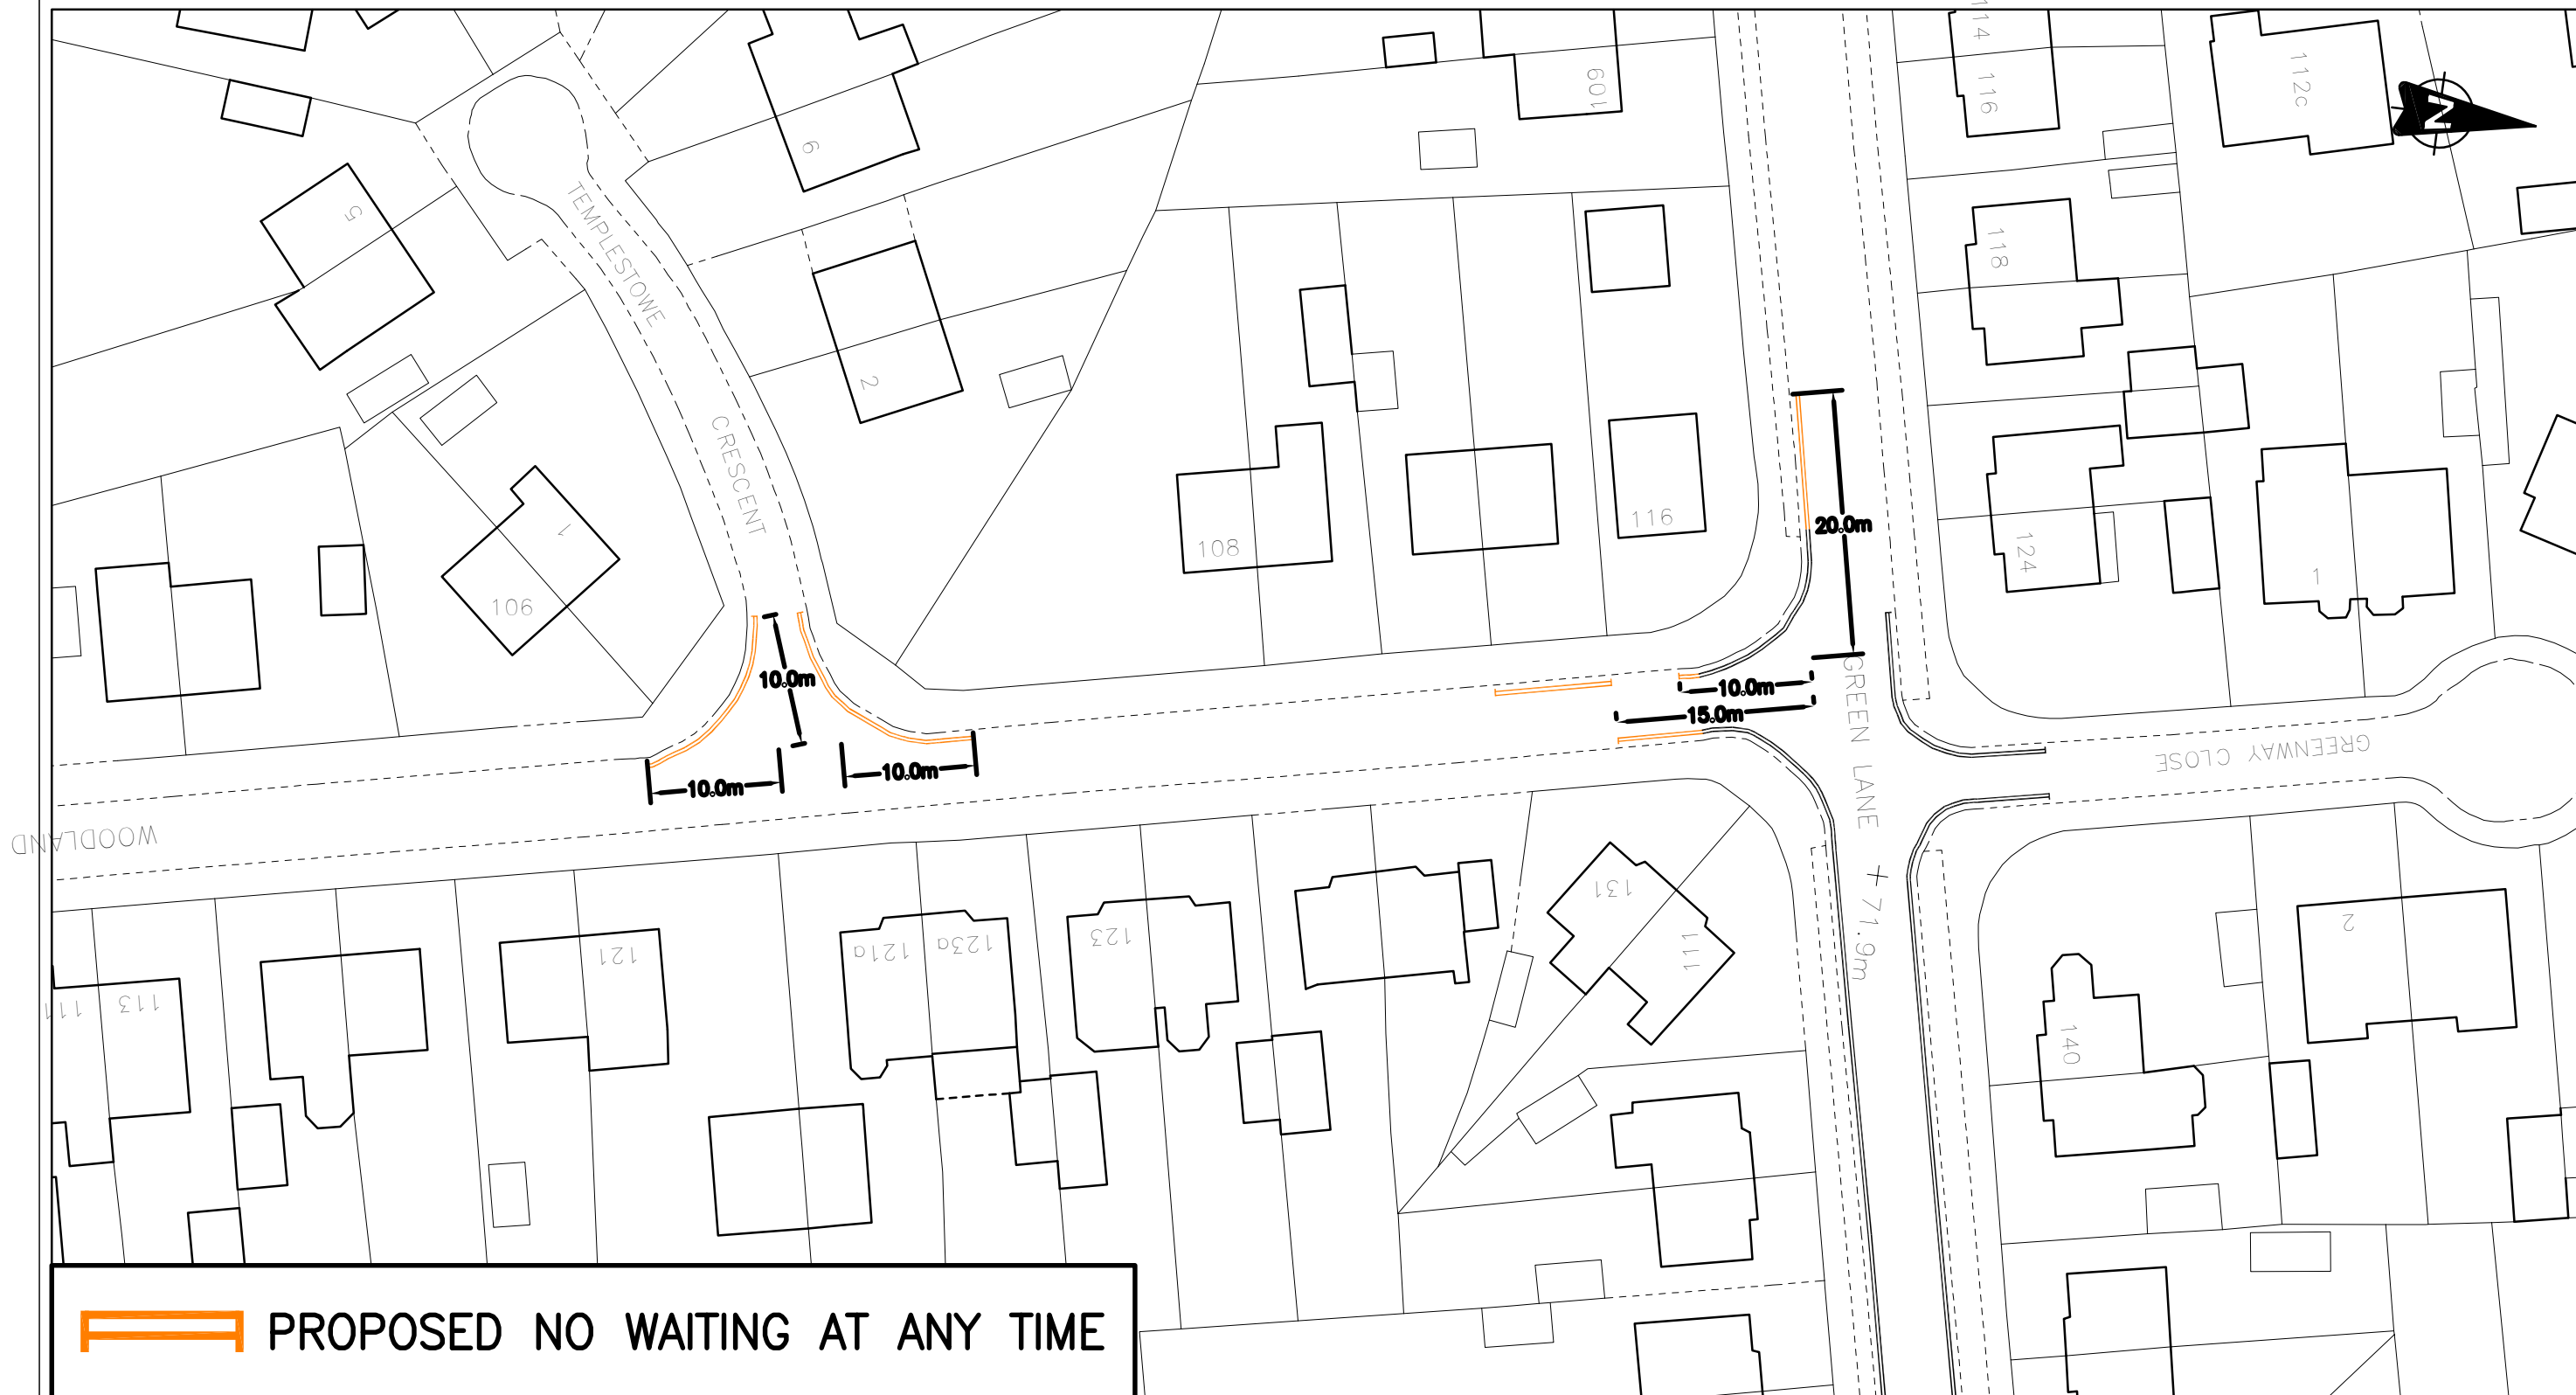

 PROPOSED NO WAITING AT ANY TIME

© Crown Copyright and database right 2019 Ordnance Survey LA100019567

WOODLAND ROAD
(W31) TEMPLE NEWSAM
TRAFFIC REGULATION ORDER

	INITIALS	DATE	SCALE
DRAWN BY	JFY	6/19	1:500
AutoCAD BY	JFY	6/19	
CHECKED BY	NB	7/19	



STATUS:
DATE:

TM/31/399/12/01b
INFORMATION

APPROVED

July 2019

FIRST APPROVED AMENDMENTS	JFY DRAWN	CHECK	DATE