


Copyright © 2018 Leeds City Council. This drawing is the property of Leeds City Council. It must only be used for the purpose for which it was originally supplied. It must not be copied, published or transmitted by any means to any third party, without the express permission of the originator. Modification or manipulation of all or part of this drawing is strictly forbidden, unless specifically requested or approved by the originator.

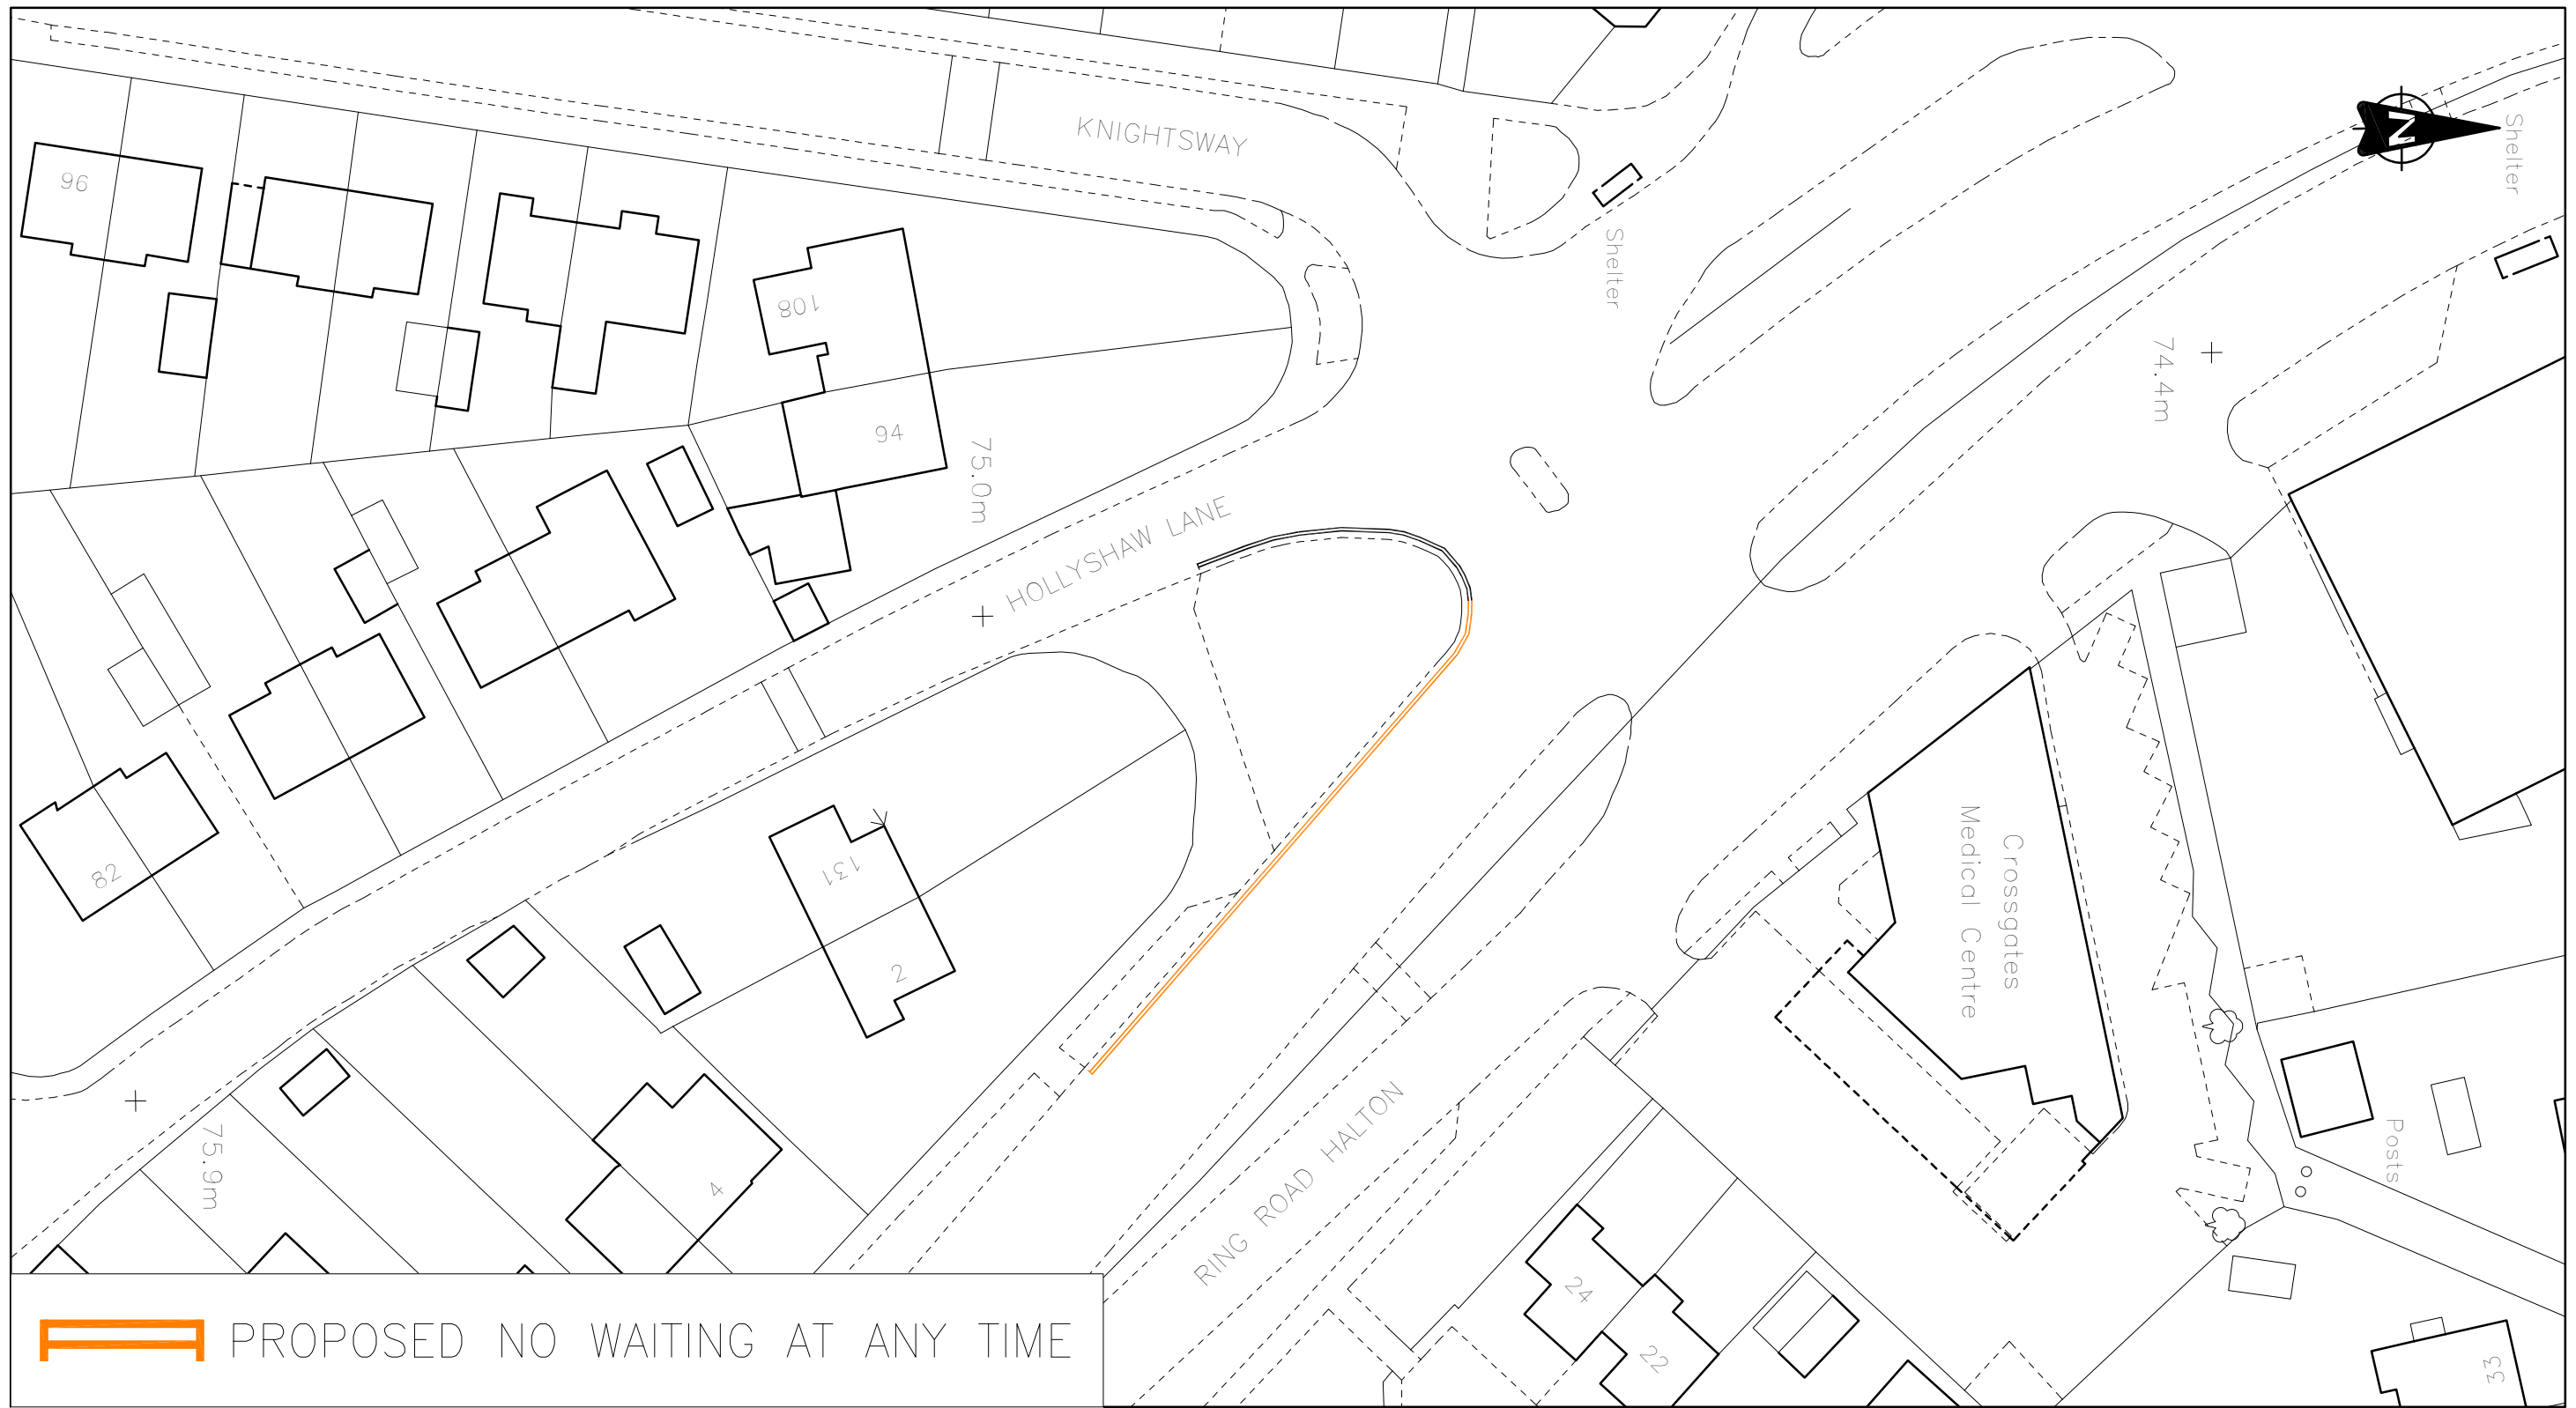

 PROPOSED NO WAITING AT ANY TIME

© Crown Copyright and database right 2019 Ordnance Survey LA100019567

| | | | |
|----------------|-------|-------|------|
| FIRST APPROVED | JFY | | |
| AMENDMENTS | DRAWN | CHECK | DATE |

**STATION ROAD
(W31) TEMPLE NEWSAM**
TRAFFIC REGULATION ORDER

| | | | |
|------------|----------|------|------------------------|
| | INITIALS | DATE | SCALE |
| DRAWN BY | JFY | 6/19 | 1:500 |
| AutoCAD BY | JFY | 6/19 | |
| CHECKED BY | | | ORIGINAL SHEET SIZE A3 |



| | |
|-----------------|--------------|
| TM/31/399/12/09 | |
| INFORMATION | |
| STATUS: | DRAFT |
| DATE: | June 2019 |