


Copyright © 2018 Leeds City Council. This drawing is the property of Leeds City Council. It must only be used for the purpose for which it was originally supplied. It must not be copied, published or transmitted by any means to any third party, without the express permission of the originator. Modification or manipulation of all or part of this drawing is strictly forbidden, unless specifically requested or approved by the originator. All rights reserved.

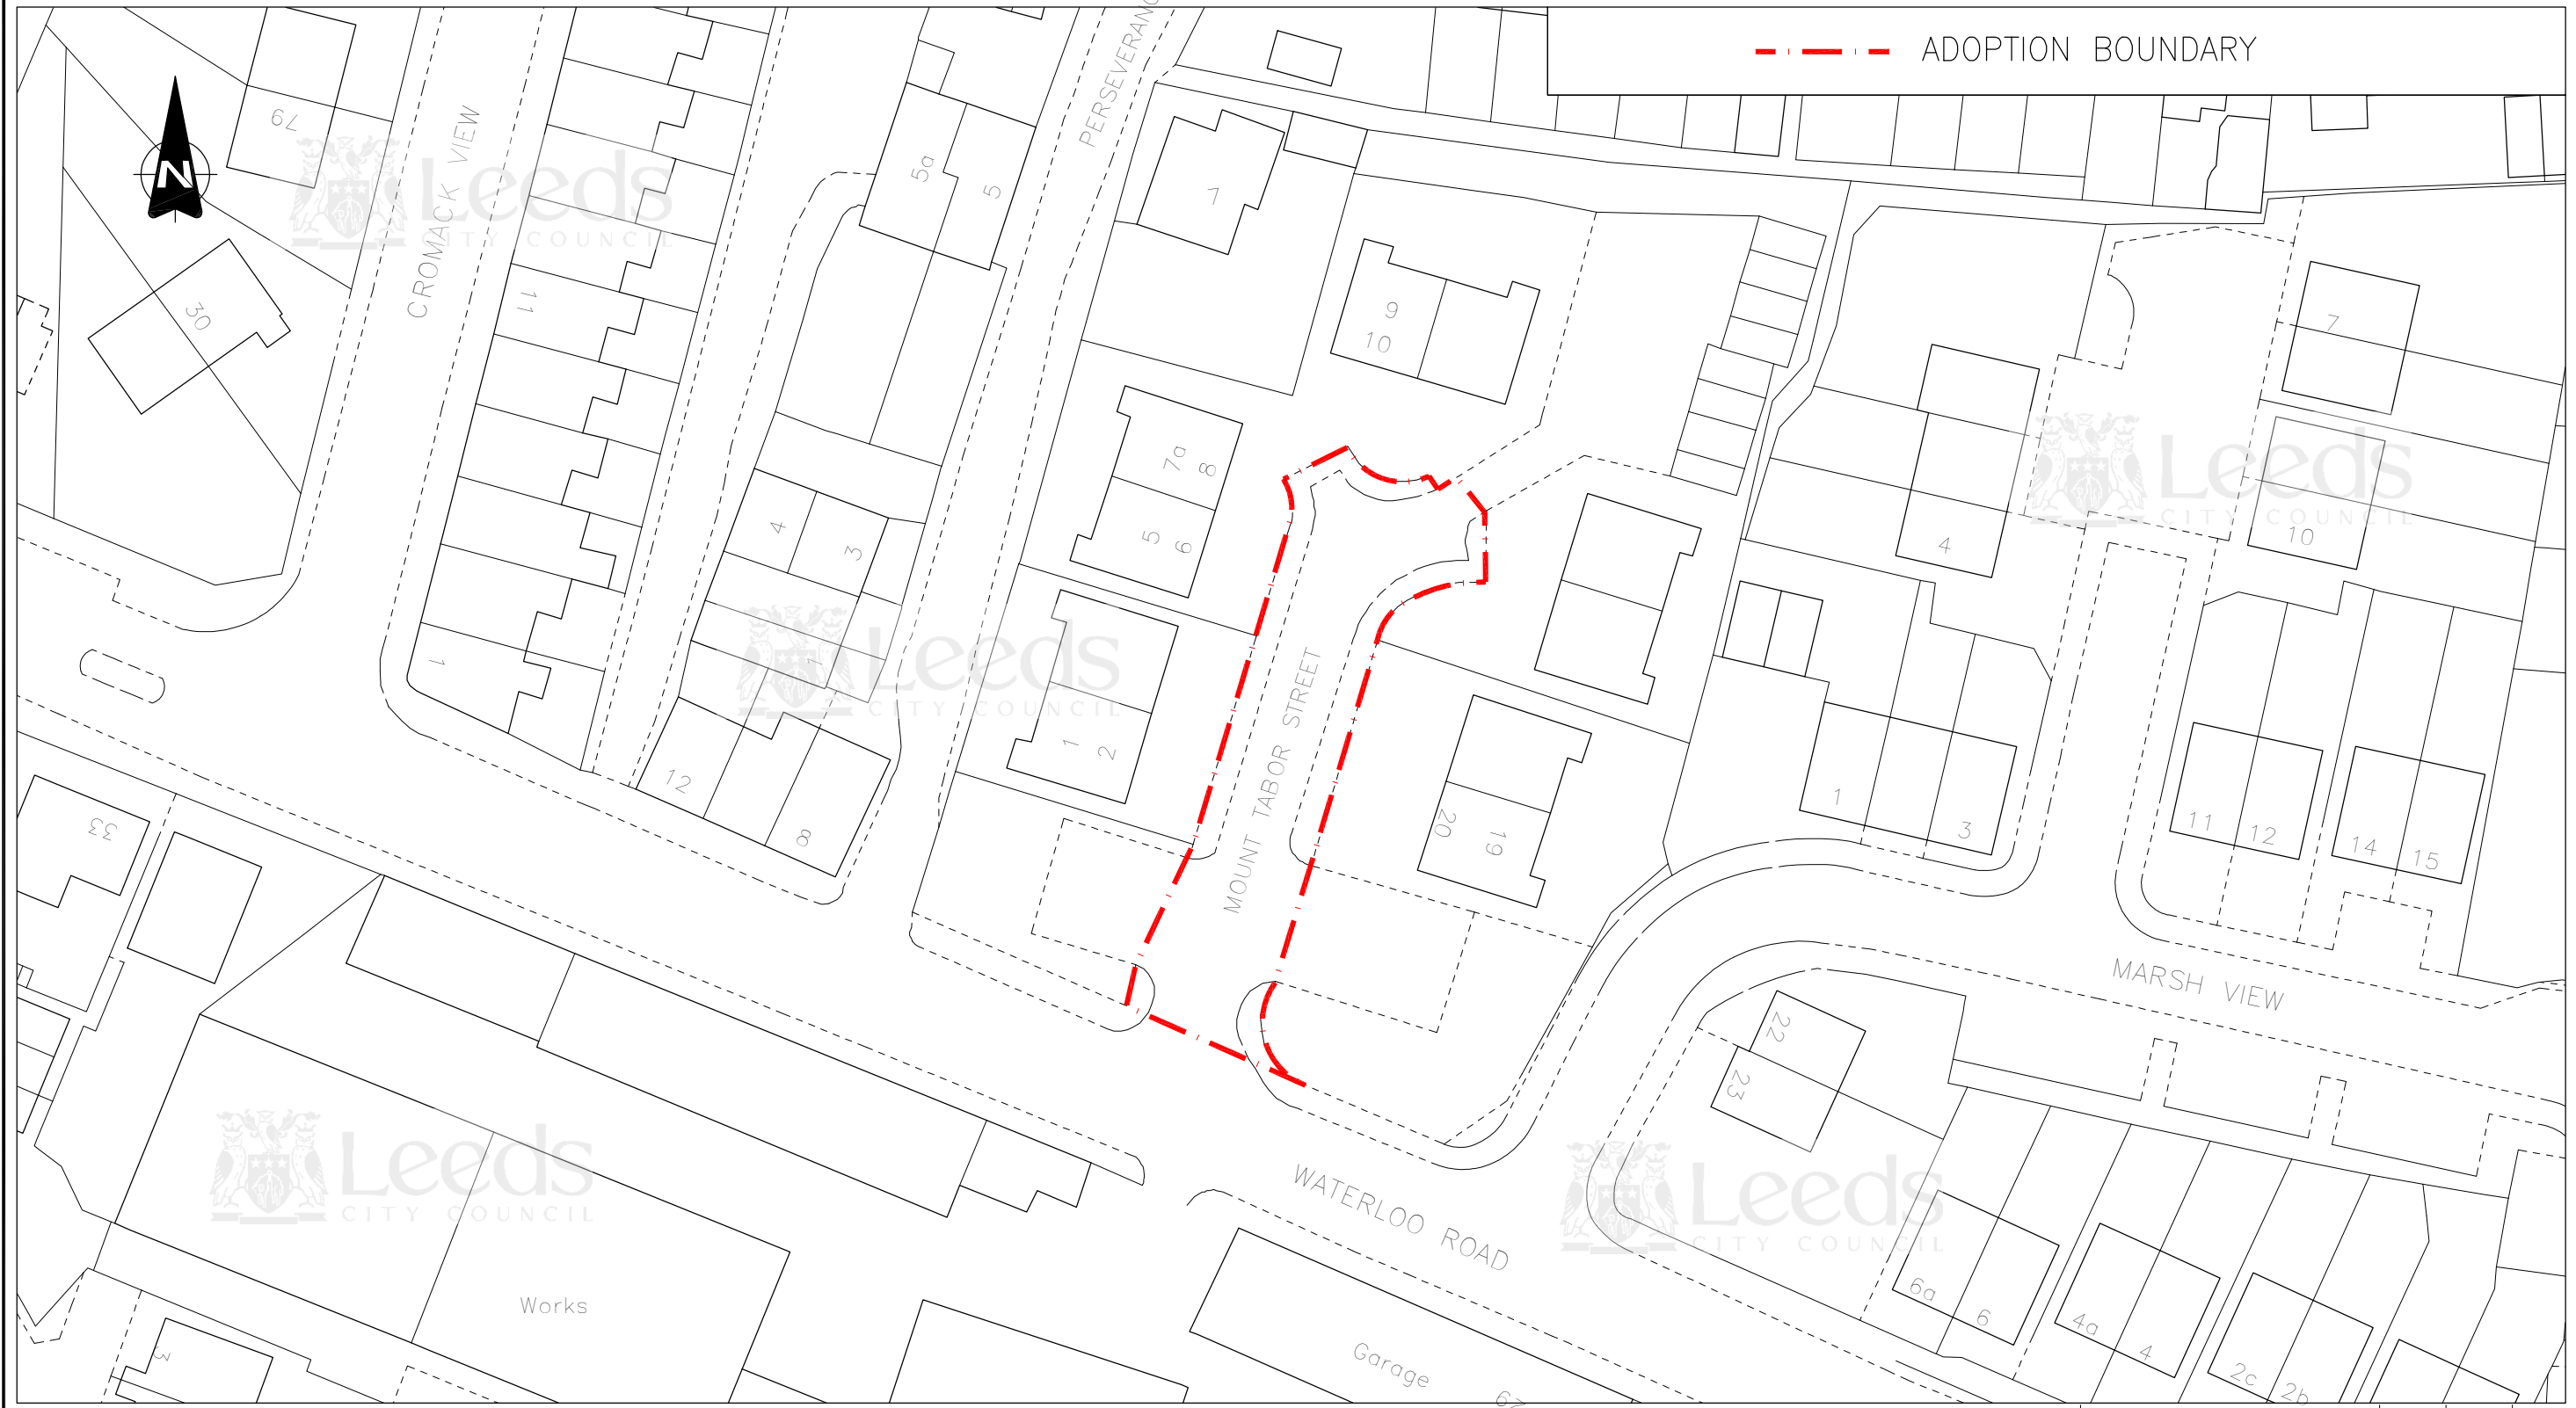

--- ADOPTION BOUNDARY

© Crown Copyright and database right 2019 Ordnance Survey LA100019567

FIRST APPROVED	SB	
AMENDMENTS	DRAWN	CHECK DATE

ENVIRONMENT & HOUSING, LCC
MOUNT TABOR STREET, PUDSEY
ADOPTION BOUNDARY

	INITIALS	DATE	SCALE
DRAWN BY	SB	09/19	1:500
AutoCAD BY	SB	09/19	
CHECKED BY	ARM	9/19	
			ORIGINAL SHEET SIZE A3



299409/LCC/HWT/MTS/DR/CH/MISC_05
CONSTRUCTION

STATUS:	APPROVED
DATE:	September 2019