


Copyright © 2018 Leeds City Council. This drawing is the property of Leeds City Council. It must only be used for the purpose for which it was originally supplied. It must not be copied, published or transmitted by any means to any third party, without the express permission of the originator. Modification or manipulation of all or part of this drawing is strictly forbidden, unless specifically requested or approved by the originator.

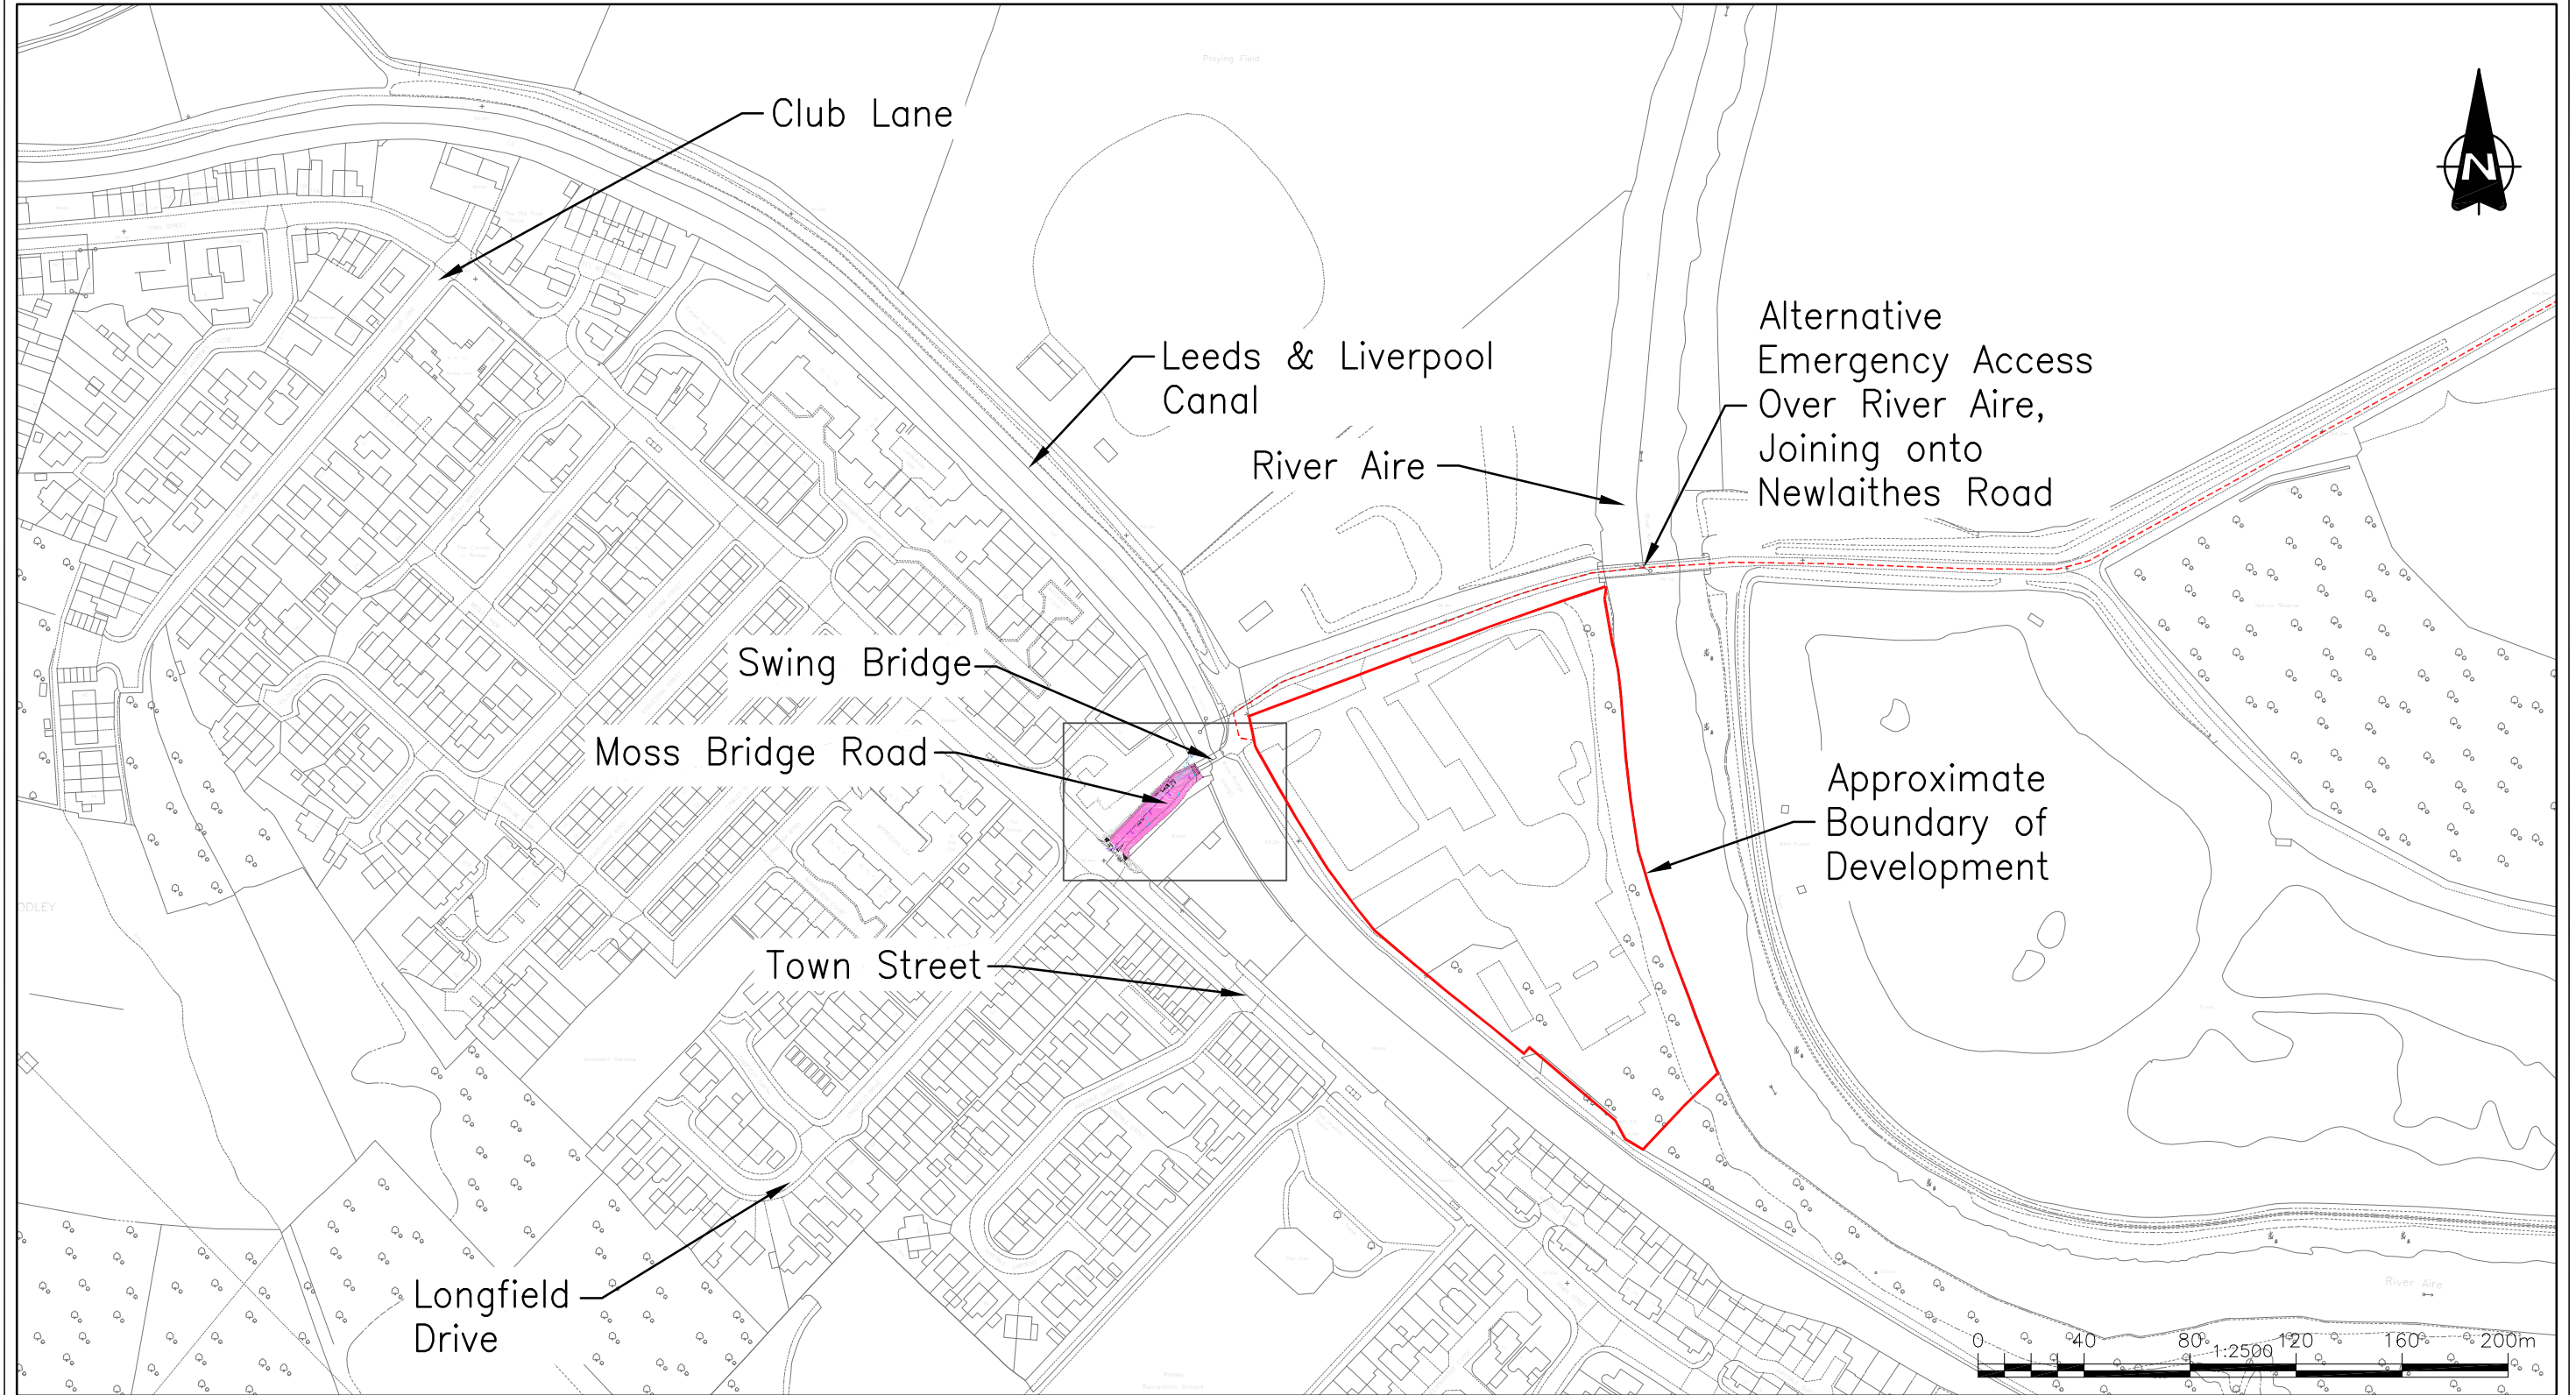

© Crown Copyright and database right 2020 Ordnance Survey LA100019567

**S228 NOTICE AT MOSS BRIDGE ROAD, RODLEY  
LOCATION PLAN**

	INITIALS	DATE	SCALE
DRAWN BY	JA	9/20	1:2500 ORIGINAL SHEET SIZE A3
AutoCAD BY	JA	9/20	
CHECKED BY	RM	9/20	



**593501/LCC/HWT/XX/XX/DR/00001  
INFORMATION**

STATUS: **APPROVED**  
DATE: **September 2020**