




**KEY**

Mabgate

- Flagged footway
- Carriageway
- Planting
- Parking
- Street furniture with cycle parking
- Tree planting

- Proposed road hump
- Footpath resurfacing
- Proposed cycle track with shared pedestrian use, to include footway widening with 'Copenhagen style crossings'
- Proposed 'one way' traffic flow  
Except cyclist

NTS

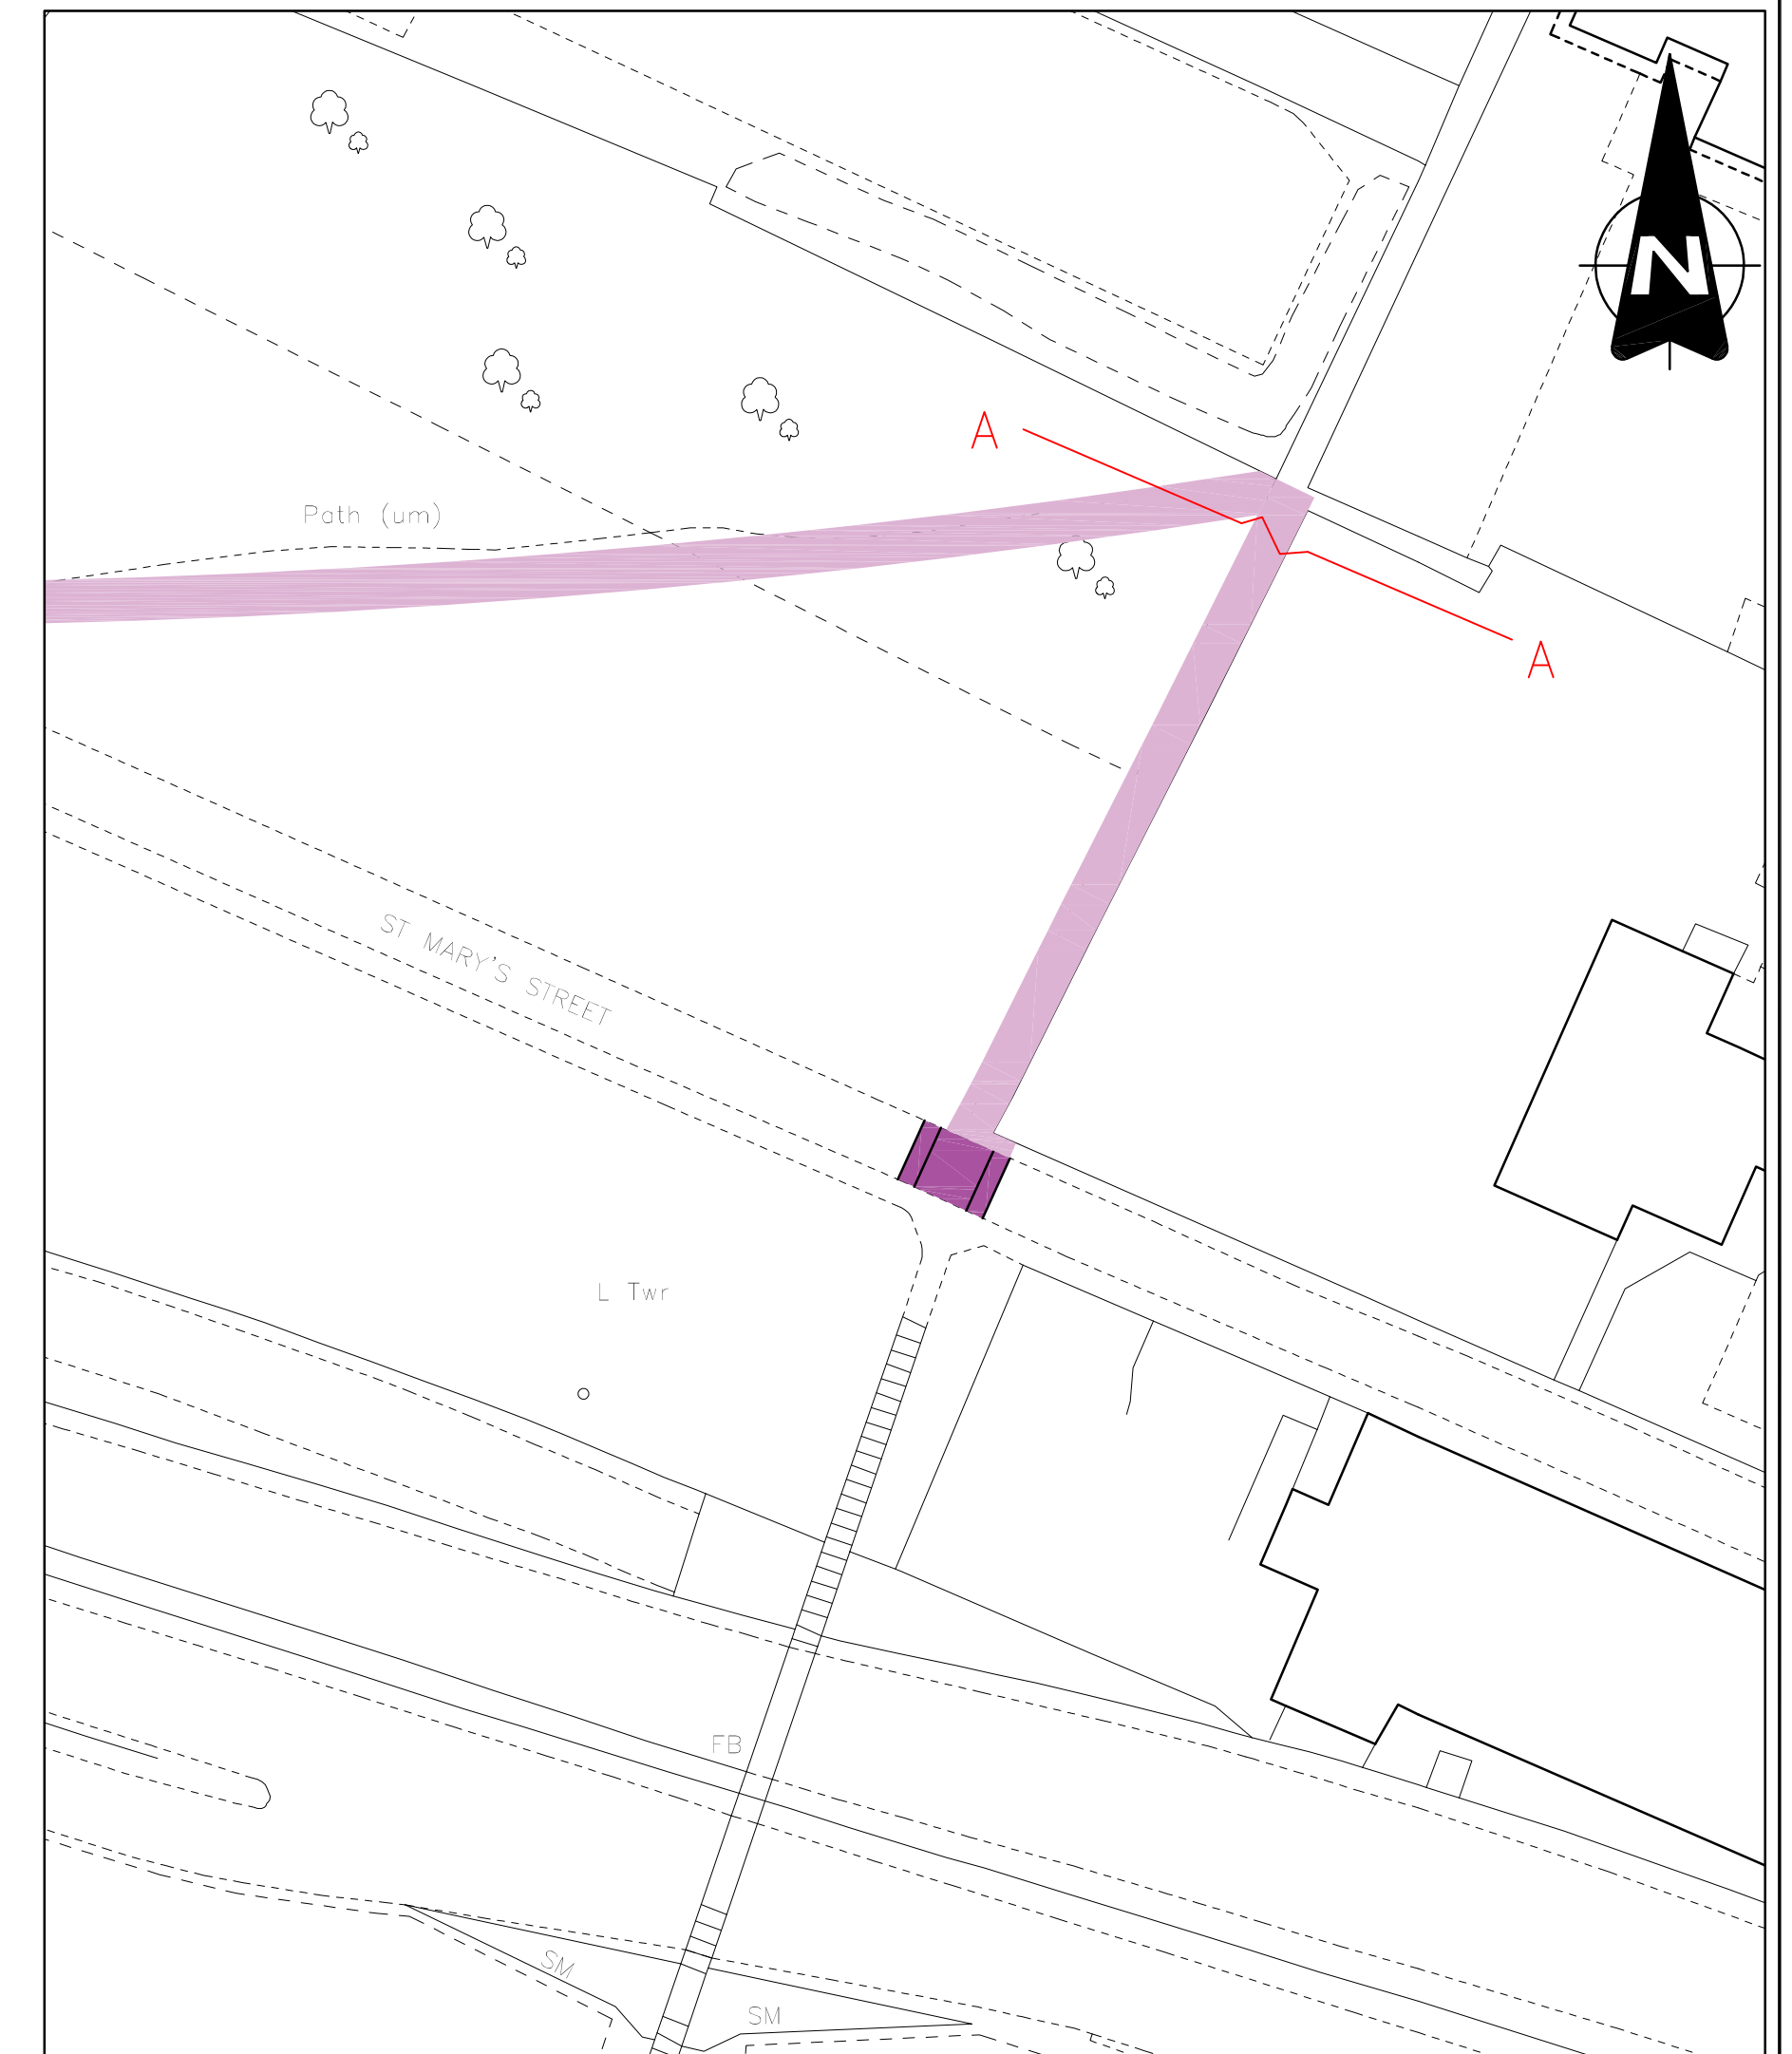

Copyright © 2020 Leeds City Council. All rights reserved. This drawing is the property of Leeds City Council. It must only be used for the purpose for which it was originally supplied. It must not be copied, published or transmitted in any form without the express permission of the originator. Modification or manipulation of all or part of this drawing is strictly forbidden, unless specifically requested or approved by the originator.

**LINCOLN GREEN PEDESTRIAN AND CYCLE ACCESS IMPROVEMENT SCHEME  
GENERAL ARRANGEMENT – PHASE 3  
WARD...BURMANTOFFS AND RICHMOND HILL**

AMENDMENTS	DRAWN	CHECK	DATE	DRAWN BY	SCALE
FIRST APPROVED	CW			INITIALS DATE CW 9/20	1:500
				AUTOCAD BY INITIALS DATE CW 9/20	
				CHECKED BY INITIALS DATE	ORIGINAL SHEET SIZE A0

**Leeds CITY COUNCIL**  
HIGHWAYS AND TRANSPORTATION

**TM.07.352.GEN-P3  
INFORMATION**

STATUS: \_\_\_\_\_ DATE: September 2020