

KEY


- PROPOSED NO WAITING AT ANY TIME RESTRICTIONS AS PER DIAGRAM NUMBER 1018.1 – PRIMROSE (COLOUR 310) 50MM WIDE
- EXISTING LINING AND RESTRICTIONS

**BOSTON SPA / WETHERBY
TRAFFIC REGULATION ORDER
WARD 33
WETHERBY**


DRAWN BY		SCALE
INITIALS	DATE	1:500
KD	12/19	
AutoCAD BY		ORIGINAL SHEET SIZE A2
INITIALS	DATE	
KD	12/19	
CHECKED BY		
INITIALS	DATE	
GP	12/19	




FIRST APPROVED	KD		
AMENDMENTS	DRAWN	CHECK	DATE
TM.33.145.TRO.01 INFORMATION			
STATUS:	APPROVED		
DATE:	December 2019		

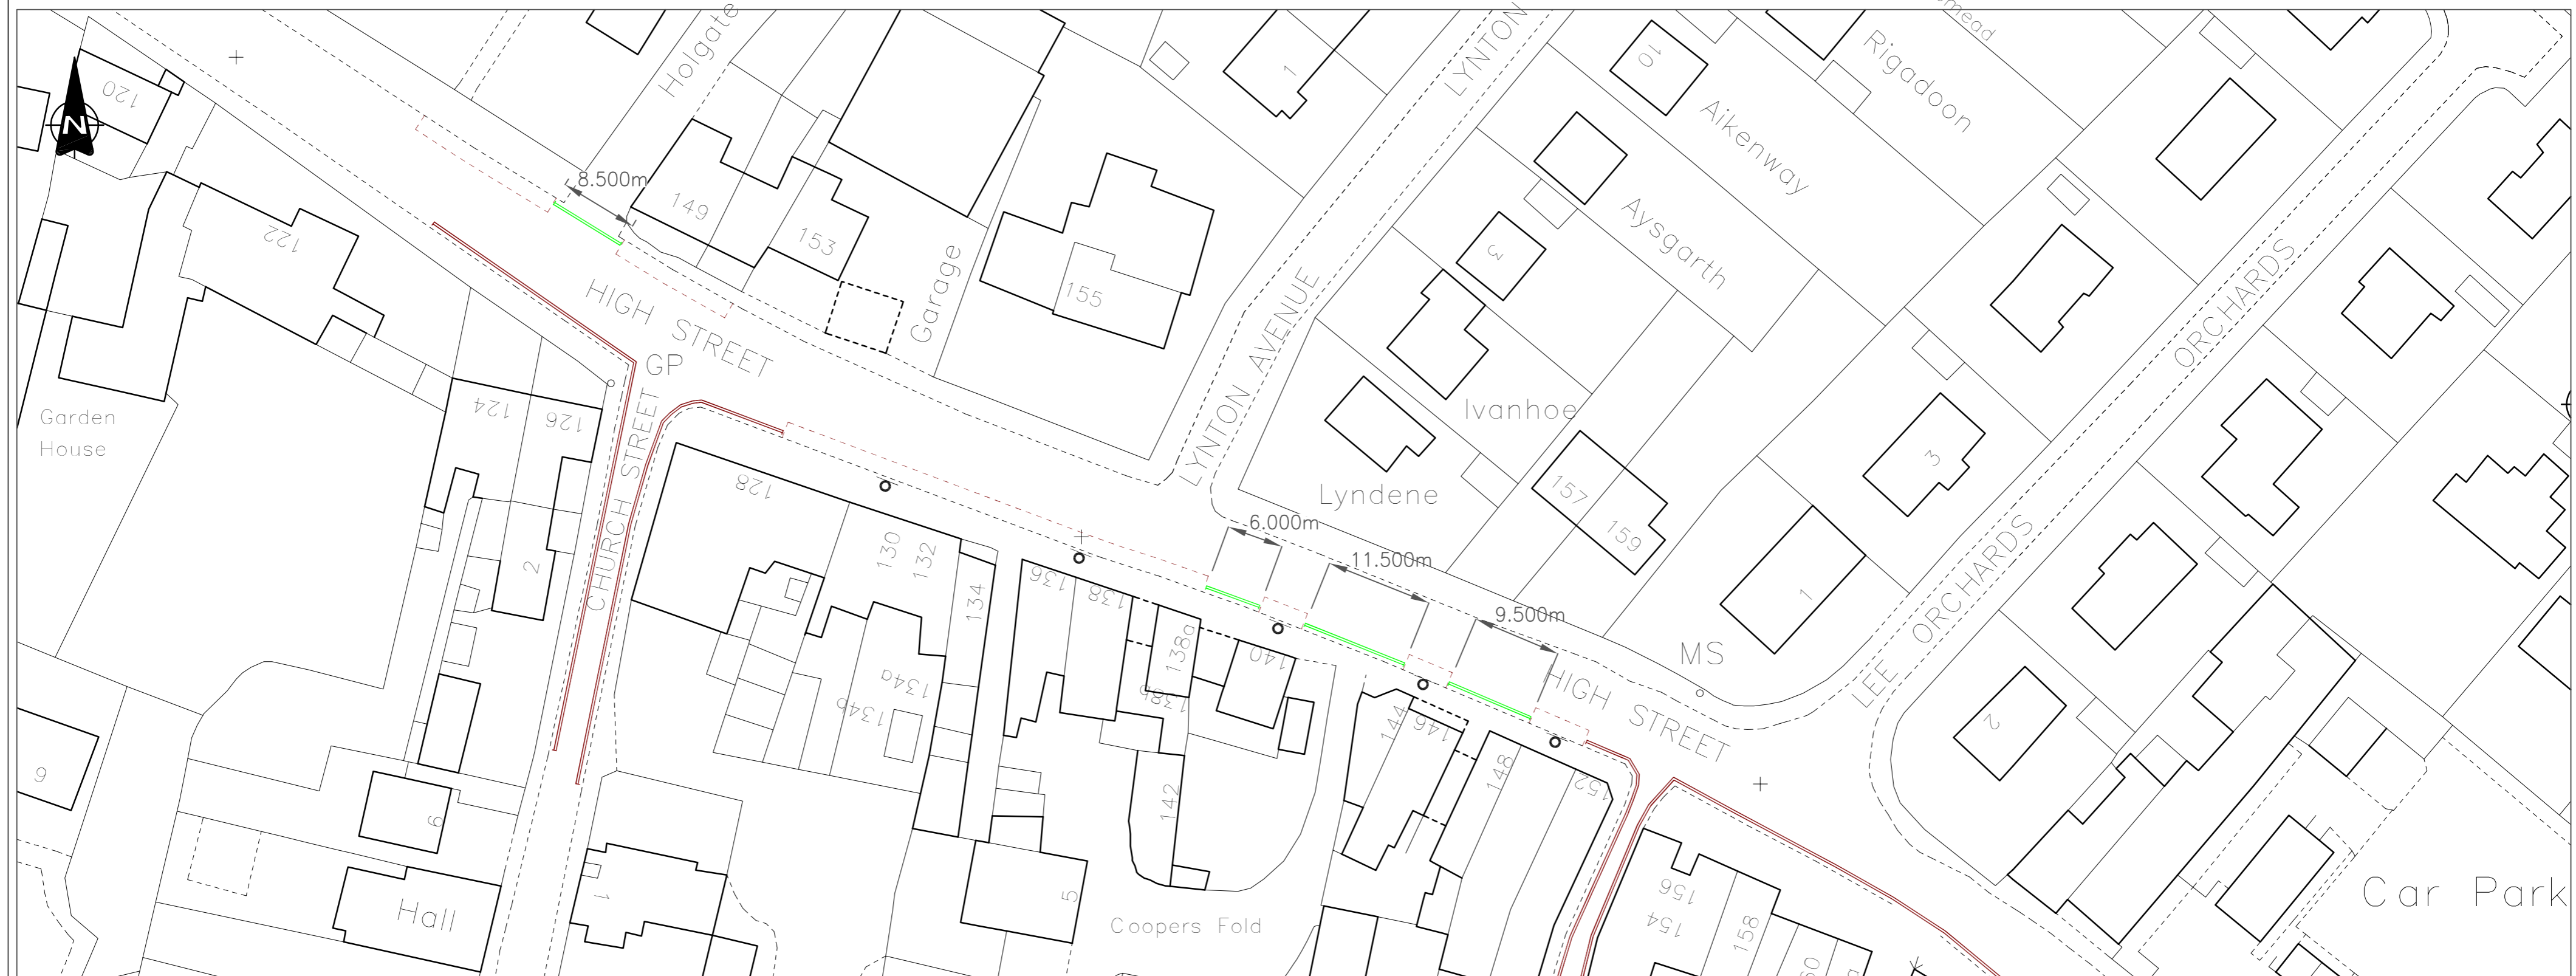

KEY

 PROPOSED NO WAITING AT ANY TIME RESTRICTIONS AS PER DIAGRAM NUMBER 1018.1 – PRIMROSE (COLOUR 310) 50MM WIDE

 EXISTING LINING AND RESTRICTIONS


**BOSTON SPA / WETHERBY
TRAFFIC REGULATION ORDER
WARD 33
WETHERBY**

DRAWN BY		SCALE
INITIALS	DATE	1:1000
KD	12/19	
AutoCAD BY		ORIGINAL SHEET SIZE A2
INITIALS	DATE	
KD	12/19	
CHECKED BY		
INITIALS	DATE	
GP	12/19	



FIRST APPROVED	KD		
AMENDMENTS	DRAWN	CHECK	DATE

TM.33.145.TRO.02 INFORMATION	
STATUS:	APPROVED
DATE:	December 2019

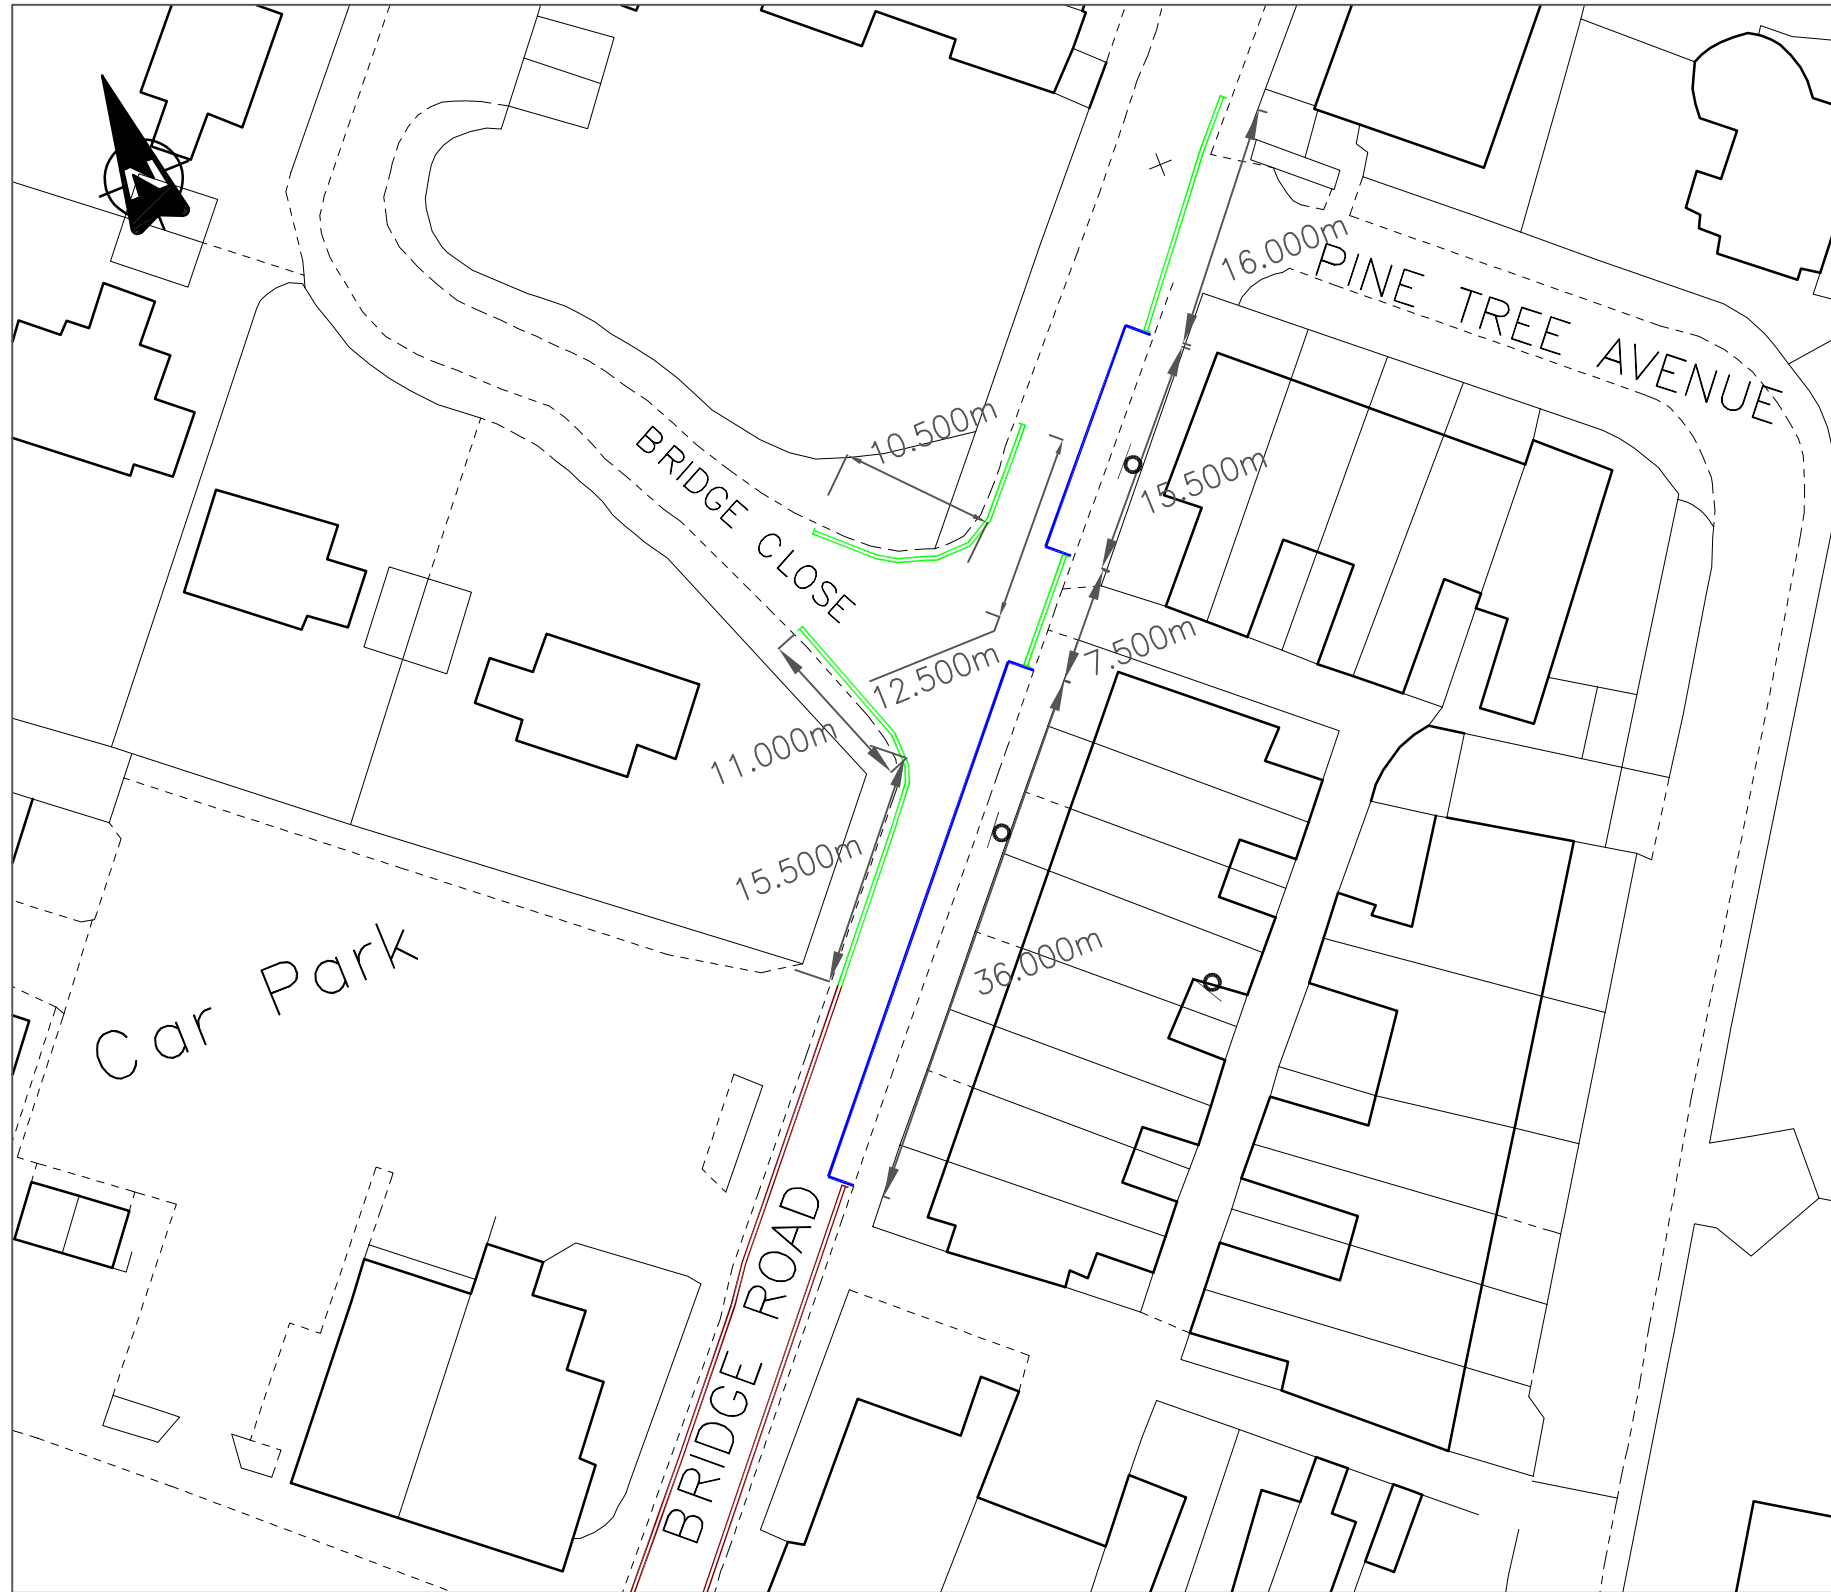

KEY

- PROPOSED NO WAITING AT ANY TIME RESTRICTIONS AS PER DIAGRAM NUMBER 1018.1 – PRIMROSE (COLOUR 310) 50MM WIDE
- PROPOSED MONDAY TO SATURDAY 8AM TO 6PM ONE HOUR NO RETURN WITHIN ONE HOUR (RESIDENT PERMIT HOLDERS EXEMPTION) AS PER DIAGRAM NUMBER 1028.4V TSRGD
- EXISTING LINING AND RESTRICTIONS

© Crown Copyright and database right 2020 Ordnance Survey LA100019567

FIRST APPROVED AMENDMENTS	KD		
	DRAWN	CHECK	DATE

**BOSTON SPA / WETHERBY
TRAFFIC REGULATION ORDER**
**WARD 33
WETHERBY**

	INITIALS	DATE	SCALE
DRAWN BY	KD	12/19	1:500
AutoCAD BY	KD	12/19	
CHECKED BY	GP	12/19	



TM.33.145.TRO.03 INFORMATION	
STATUS:	APPROVED
DATE:	December 2019

Copyright © 2018 Leeds City Council. This drawing is the property of Leeds City Council. It must only be used for the purpose for which it was originally supplied. It must not be copied, published or transmitted by any means to any third party, without the express permission of the originator. Modification or manipulation of all or part of this drawing is strictly forbidden, unless specifically requested or approved by the originator. All rights reserved.



KEY

- PROPOSED NO WAITING AT ANY TIME RESTRICTIONS AS PER DIAGRAM NUMBER 1018.1 TSRGD – PRIMROSE (COLOUR 310) 50MM WIDE
- PROPOSED DISABLED PARKING BAY (DISABLED BADGE HOLDERS ONLY) AS PER DIAGRAM 1028.4V TSRGD
- EXISTING LINING AND RESTRICTIONS

© Crown Copyright and database right 2020 Ordnance Survey LA100019567

**BOSTON SPA / WETHERBY
TRAFFIC REGULATION ORDER**
**WARD 33
WETHERBY**

	INITIALS	DATE	SCALE
DRAWN BY	KD	12/19	1:500
AutoCAD BY	KD	12/19	
CHECKED BY	GP	12/19	



FIRST APPROVED AMENDMENTS		KD		
DRAWN	CHECK	DATE		

**TM.33.145.TRO.04
INFORMATION**

STATUS: APPROVED

DATE: December 2019



KEY

- PROPOSED NO WAITING AT ANY TIME RESTRICTIONS AS PER DIAGRAM NUMBER 1018.1 TSRGD – PRIMROSE (COLOUR 310) 50MM WIDE
- EXISTING LINING AND RESTRICTIONS

© Crown Copyright and database right 2020 Ordnance Survey LA100019567

**BOSTON SPA / WETHERBY
TRAFFIC REGULATION ORDER**
**WARD 33
WETHERBY**

	INITIALS	DATE	SCALE
DRAWN BY	KD	12/19	1:500
AutoCAD BY	KD	12/19	
CHECKED BY			ORIGINAL SHEET SIZE A3



HIGHWAYS AND TRANSPORTATION

**TM.33.145.TRO.05
INFORMATION**

STATUS:


APPROVED

DATE:

December 2019

FIRST APPROVED AMENDMENTS	KD DRAWN	CHECK	DATE

Copyright © 2018 Leeds City Council. This drawing is the property of Leeds City Council. It must only be used for the purpose for which it was originally supplied. It must not be copied, published or transmitted by any means to any third party, without the express permission of the originator. Modification or manipulation of all or part of this drawing is strictly forbidden, unless specifically requested or approved by the originator.

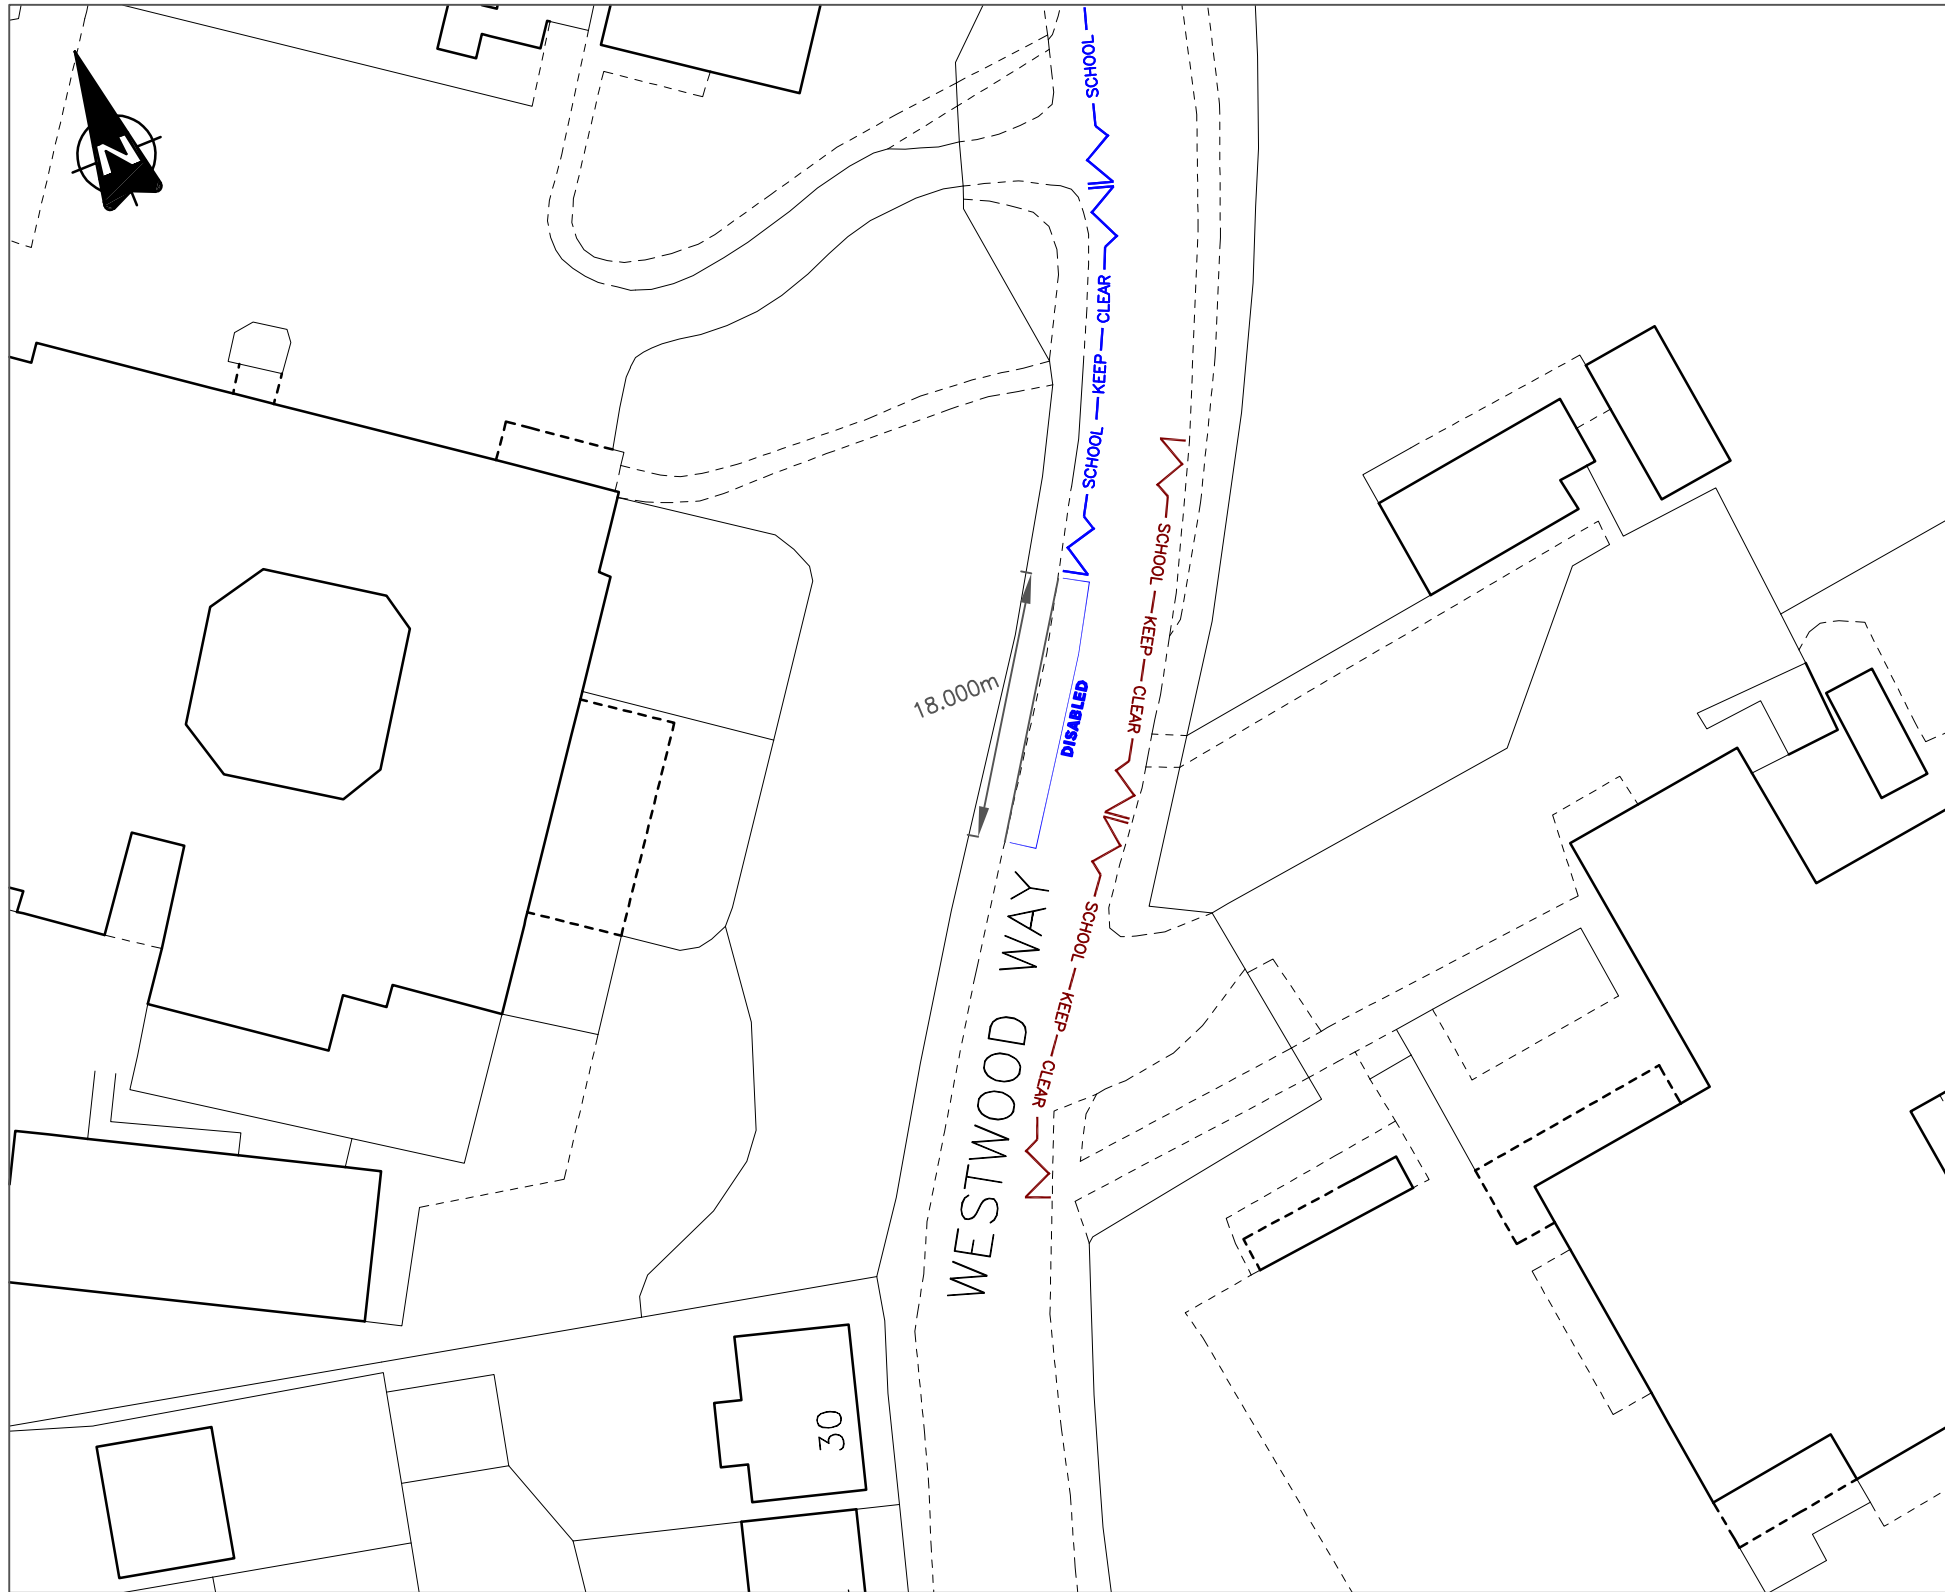

KEY

- FORMALISATION AND RETENTION OF DISABLED PARKING BAY AS PER DIAGRAM 1028.4V TSRGD.
- EXISTING LINING AND RESTRICTIONS

© Crown Copyright and database right 2019 Ordnance Survey LA100019567

FIRST APPROVED	KD		
AMENDMENTS	DRAWN	CHECK	DATE

**BOSTON SPA / WETHERBY
TRAFFIC REGULATION ORDER**
**WARD 33
WETHERBY**


	INITIALS	DATE	SCALE
DRAWN BY	KD	12/19	1:500
AutoCAD BY	KD	12/19	
CHECKED BY	GP	12/19	
			ORIGINAL SHEET SIZE A3



HIGHWAYS AND TRANSPORTATION

**TM.33.145.TRO.06
INFORMATION**

STATUS:	APPROVED
DATE:	December 2019

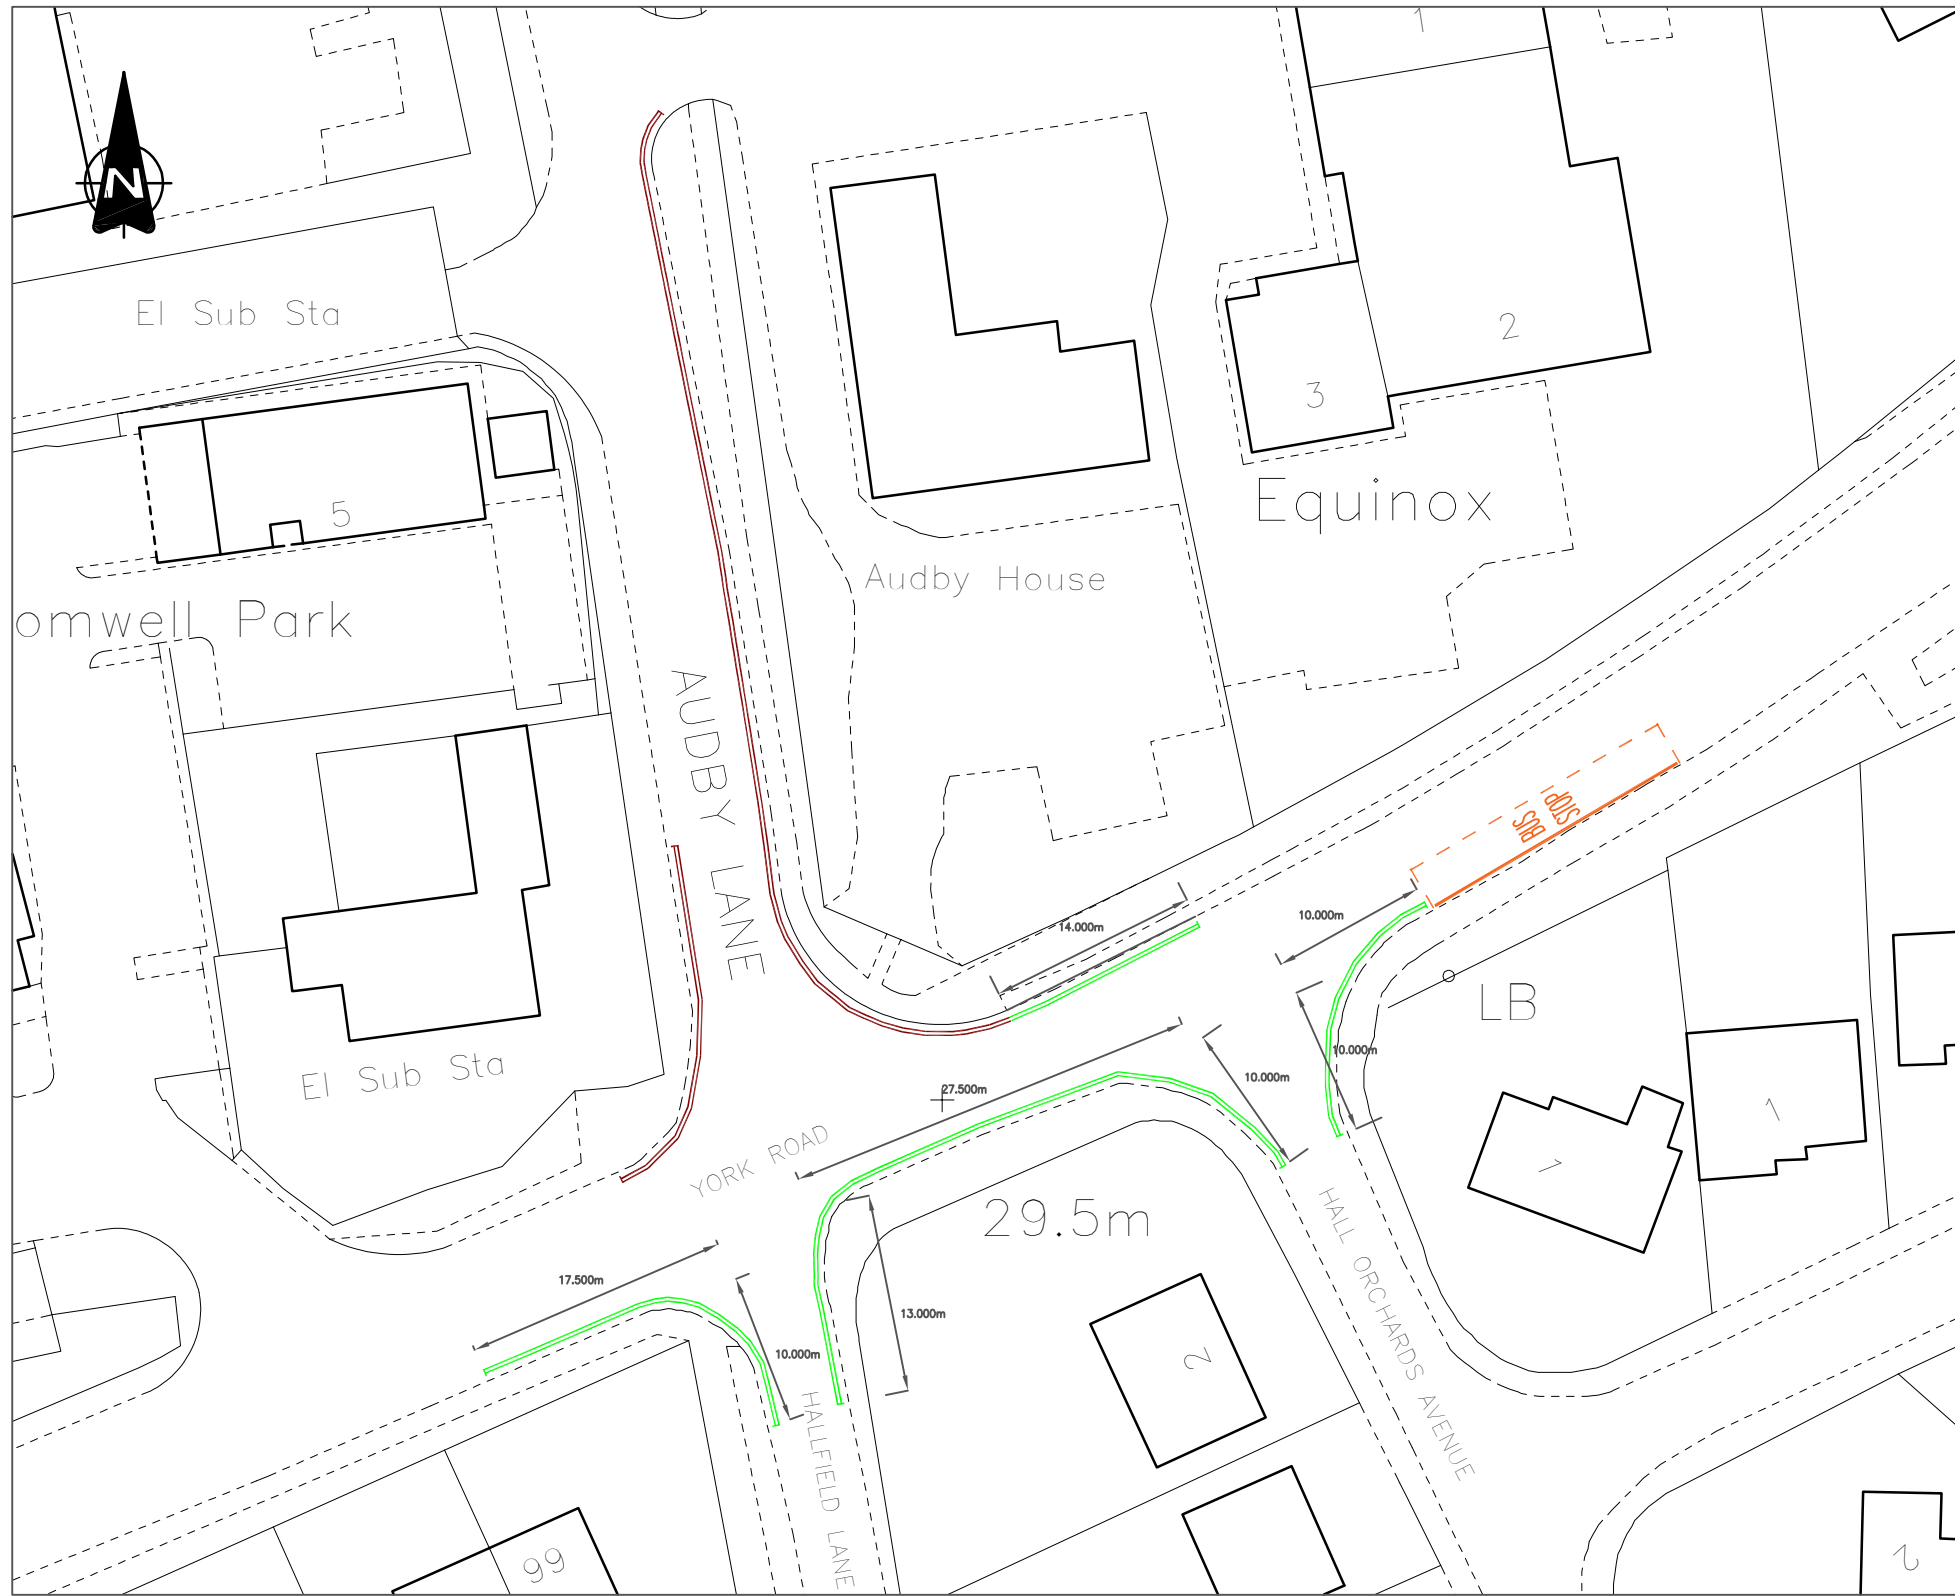

KEY

- PROPOSED / AMENDED NO WAITING AT ANY TIME RESTRICTIONS AS PER DIAGRAM NUMBER 1018.1 TSRGD – PRIMROSE (COLOUR 310) 50MM WIDE
- PROPOSED NO STOPPING EXCEPT BUSES AS PER DIAGRAM NUMBER 2015.1 TSRGD
- EXISTING LINING AND RESTRICTIONS

© Crown Copyright and database right 2020 Ordnance Survey LA100019567

FIRST APPROVED AMENDMENTS	KD		
	DRAWN	CHECK	DATE

**BOSTON SPA / WETHERBY
TRAFFIC REGULATION ORDER**


**WARD 33
WETHERBY**

	INITIALS	DATE	SCALE
DRAWN BY	KD	12/19	1:500
AutoCAD BY	KD	12/19	
CHECKED BY			ORIGINAL SHEET SIZE A3



TM.33.145.TRO.07 INFORMATION	
STATUS:	APPROVED
DATE:	December 2019

Copyright © 2018 Leeds City Council. This drawing is the property of Leeds City Council. It must only be used for the purpose for which it was originally supplied. It must not be copied, published or transmitted by any means to any third party, without the express permission of the originator. Modification or manipulation of all or part of this drawing is strictly forbidden, unless specifically requested or approved by the originator.

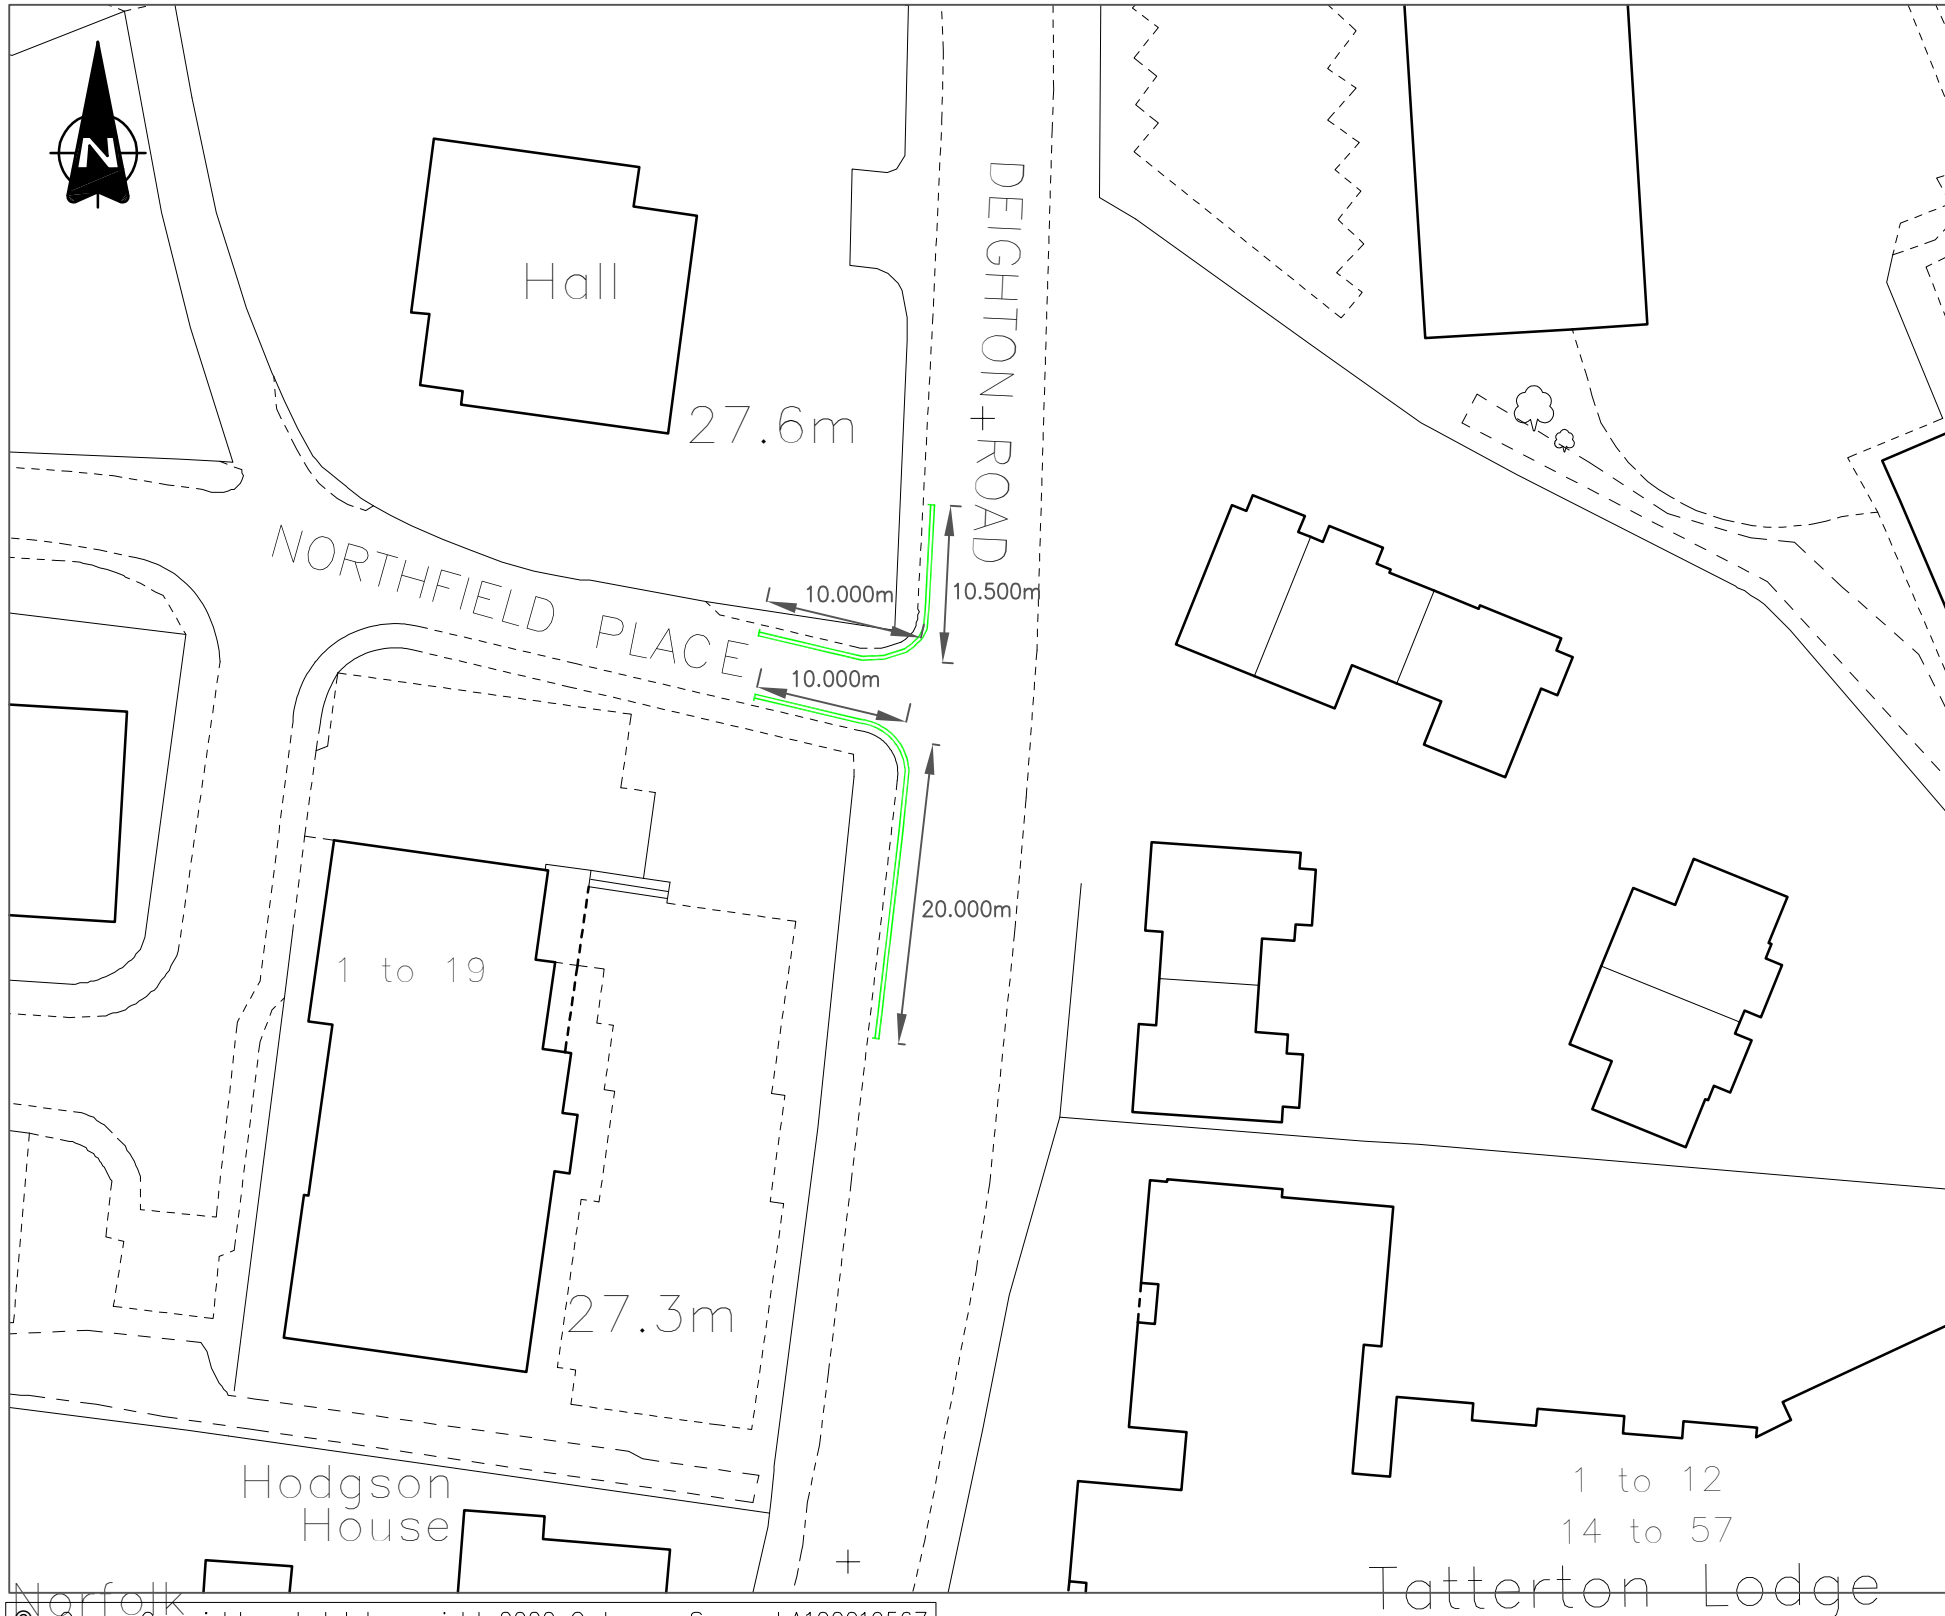

KEY



PROPOSED / AMENDED NO WAITING AT ANY TIME RESTRICTIONS AS PER DIAGRAM NUMBER 1018.1 TSRGD – PRIMROSE (COLOUR 310) 50MM WIDE

© Crown Copyright and database right 2020 Ordnance Survey LA100019567


FIRST APPROVED AMENDMENTS	KD		
	DRAWN	CHECK	DATE

**BOSTON SPA / WETHERBY
TRAFFIC REGULATION ORDER**
**WARD 33
WETHERBY**

	INITIALS	DATE	SCALE
DRAWN BY	KD	12/19	1:500
AutoCAD BY	KD	12/19	
CHECKED BY			ORIGINAL SHEET SIZE A3



	TM.33.145.TRO.08 INFORMATION
STATUS:	APPROVED
DATE:	December 2019

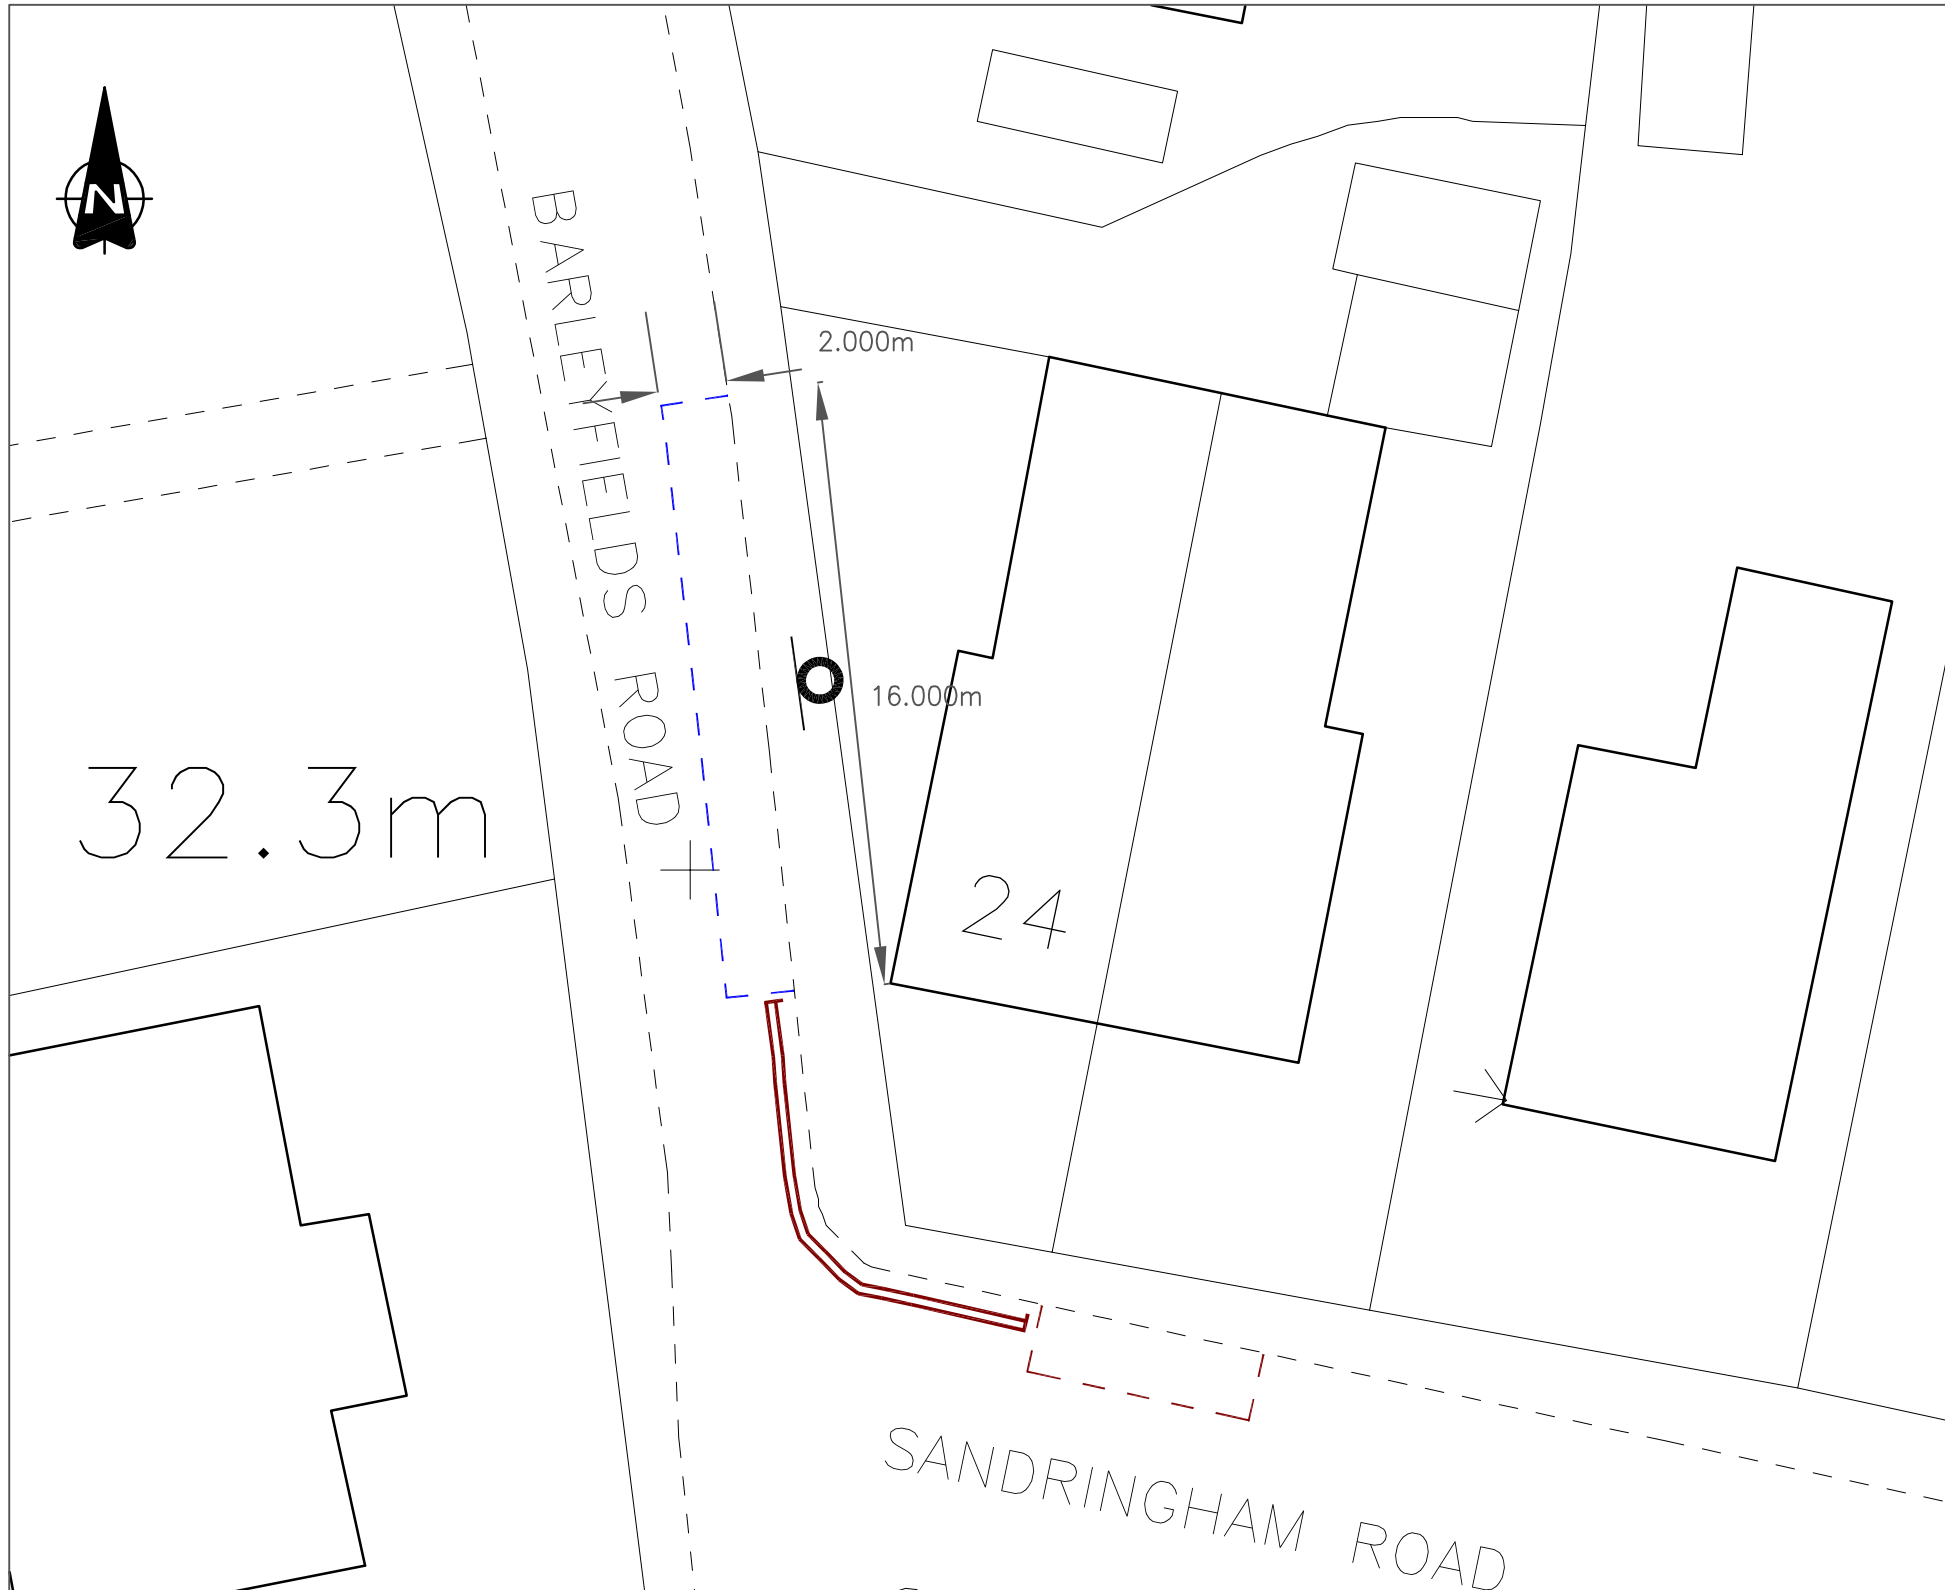

KEY

- PROPOSED MONDAY TO SATURDAY 8AM TO 6PM 2 HOUR NO RETURN WITHIN 1 HOUR (RESIDENT PERMIT HOLDERS EXEMPTION) AS PER DIAGRAM NUMBER 1028.4V TSRGD
- EXISTING LINING AND RESTRICTIONS

© Crown Copyright and database right 2020 Ordnance Survey LA100019567

FIRST APPROVED AMENDMENTS	KD		
	DRAWN	CHECK	DATE

**BOSTON SPA / WETHERBY
TRAFFIC REGULATION ORDER**

WARD 33
WETHERBY

	INITIALS	DATE	SCALE
DRAWN BY	KD	12/19	1:200
AutoCAD BY	KD	12/19	
CHECKED BY			
			ORIGINAL SHEET SIZE A3



	TM.33.145.12.09 INFORMATION
STATUS:	APPROVED
DATE:	December 2019