


? Crown Copyright 2008. All rights reserved. Licence number 100020449

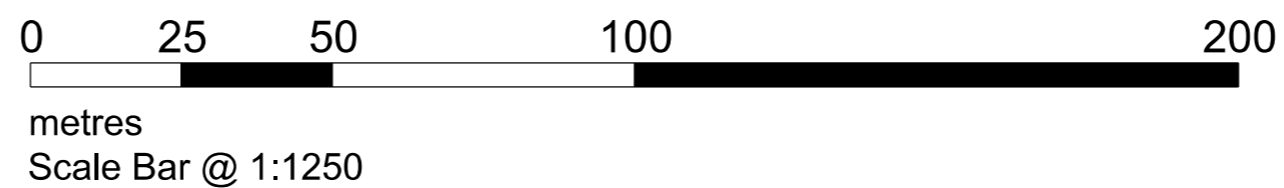

Architects are to be notified of any discrepancies.
Contractors must check all dimensions on site.
This drawing is subject to copyright laws and is for use on this project only.
This drawing is to be used solely for the information as titled only.
For other information refer to the latest revision of any cross referenced drawings.
To be read in conjunction with relevant design standards/protocols.

C	06.09.19	Red line boundary adjusted	JB	MA
B	27.03.18	Red line boundary adjusted	JB	MA
A	22.03.18		JB	MA
#		FIRST ISSUE		
REV	DATE	DESCRIPTION	DRN	CKD

AMENDMENTS
STATUS: **PLANNING**

CLIENT:
STONEBRIDGE MILLS LTD

PROJECT NAME:
STONEBRIDGE MILLS

PROJECT ADDRESS:
**STONEBRIDGE MILLS
WORTLEY**

DRAWING TITLE:
LOCATION PLAN

JOB NO: 15-6053	DRG NO: P 01	REVISION: C
---------------------------	------------------------	-----------------------

DATE: Jan 2018	SCALE: 1: 1250	SHEET SIZE: A2
--------------------------	--------------------------	--------------------------



Craven Lodge, Victoria Avenue,
Harrogate, N. Yorkshire, HG1 5PX
WWW.SSA-ARCHITECTS.CO.UK
T: 01423 856999