


Copyright © 2018 Leeds City Council. This drawing is the property of Leeds City Council. It must only be used for the purpose for which it was originally supplied. It must not be copied, published or transmitted by any means to any third party, without the express permission of the originator. Modification or manipulation of all or part of this drawing is strictly forbidden, unless specifically requested or approved by the originator.

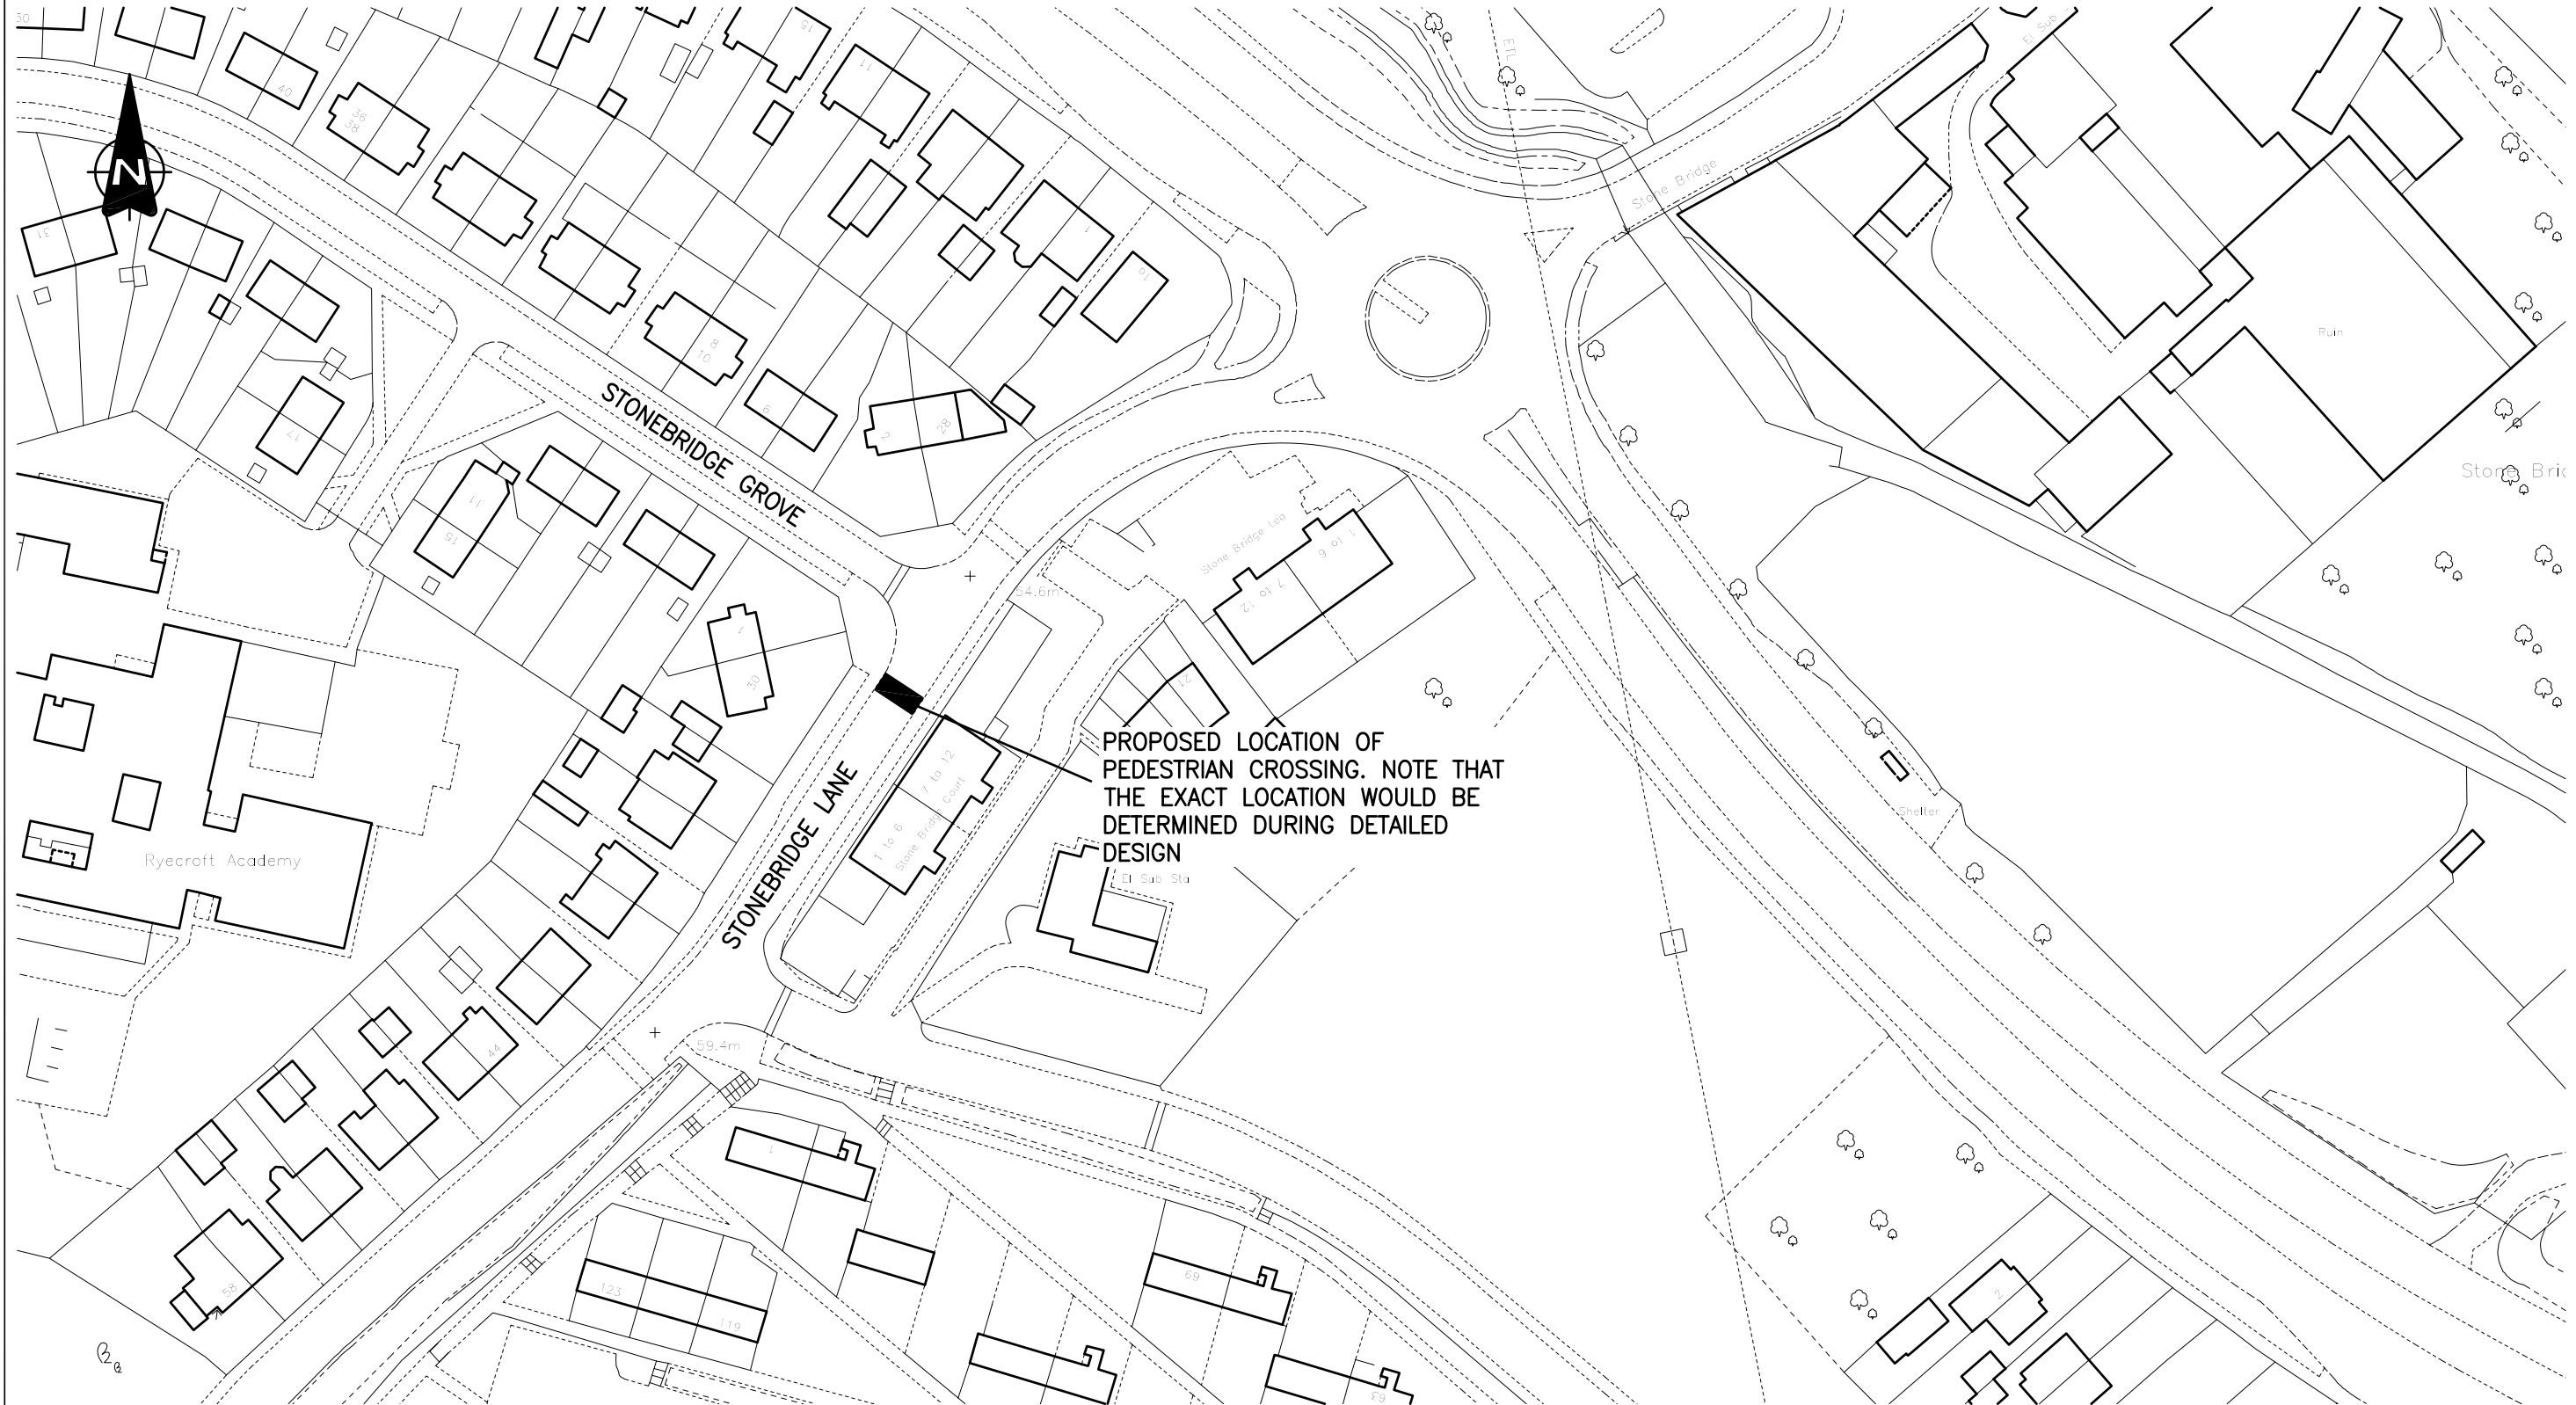

PROPOSED LOCATION OF PEDESTRIAN CROSSING. NOTE THAT THE EXACT LOCATION WOULD BE DETERMINED DURING DETAILED DESIGN

© Crown Copyright and database right 2019 Ordnance Survey LA100019567

FIRST APPROVED AMENDMENTS	BLB	CHECK	DATE
	DRAWN		

STONEBRIDGE LANE PEDESTRIAN CROSSING
PEDESTRIAN CROSSING LOCATION

	INITIALS	DATE	SCALE
DRAWN BY	BLB	7/19	1:1000
AutoCAD BY	BLB	7/19	
CHECKED BY	CW	7/19	
			ORIGINAL SHEET SIZE A3



TM/11/425/GA/01 INFORMATION	
STATUS:	APPROVED
DATE:	July 2019
	P01.1