


KEY	
	SITE BOUNDARY/LIMIT OF CONSTRUCTION WORKS
	ROAD IMPROVEMENTS
	FOOTPATH IMPROVEMENTS
	EXISTING GRASSED AREA WITH POSSIBLE PLANTING
	INFORMAL CROSSING POINT
	CURRENT BUS SHELTER TO BE UPGRADED
	NEW BUS STOP SHELTER

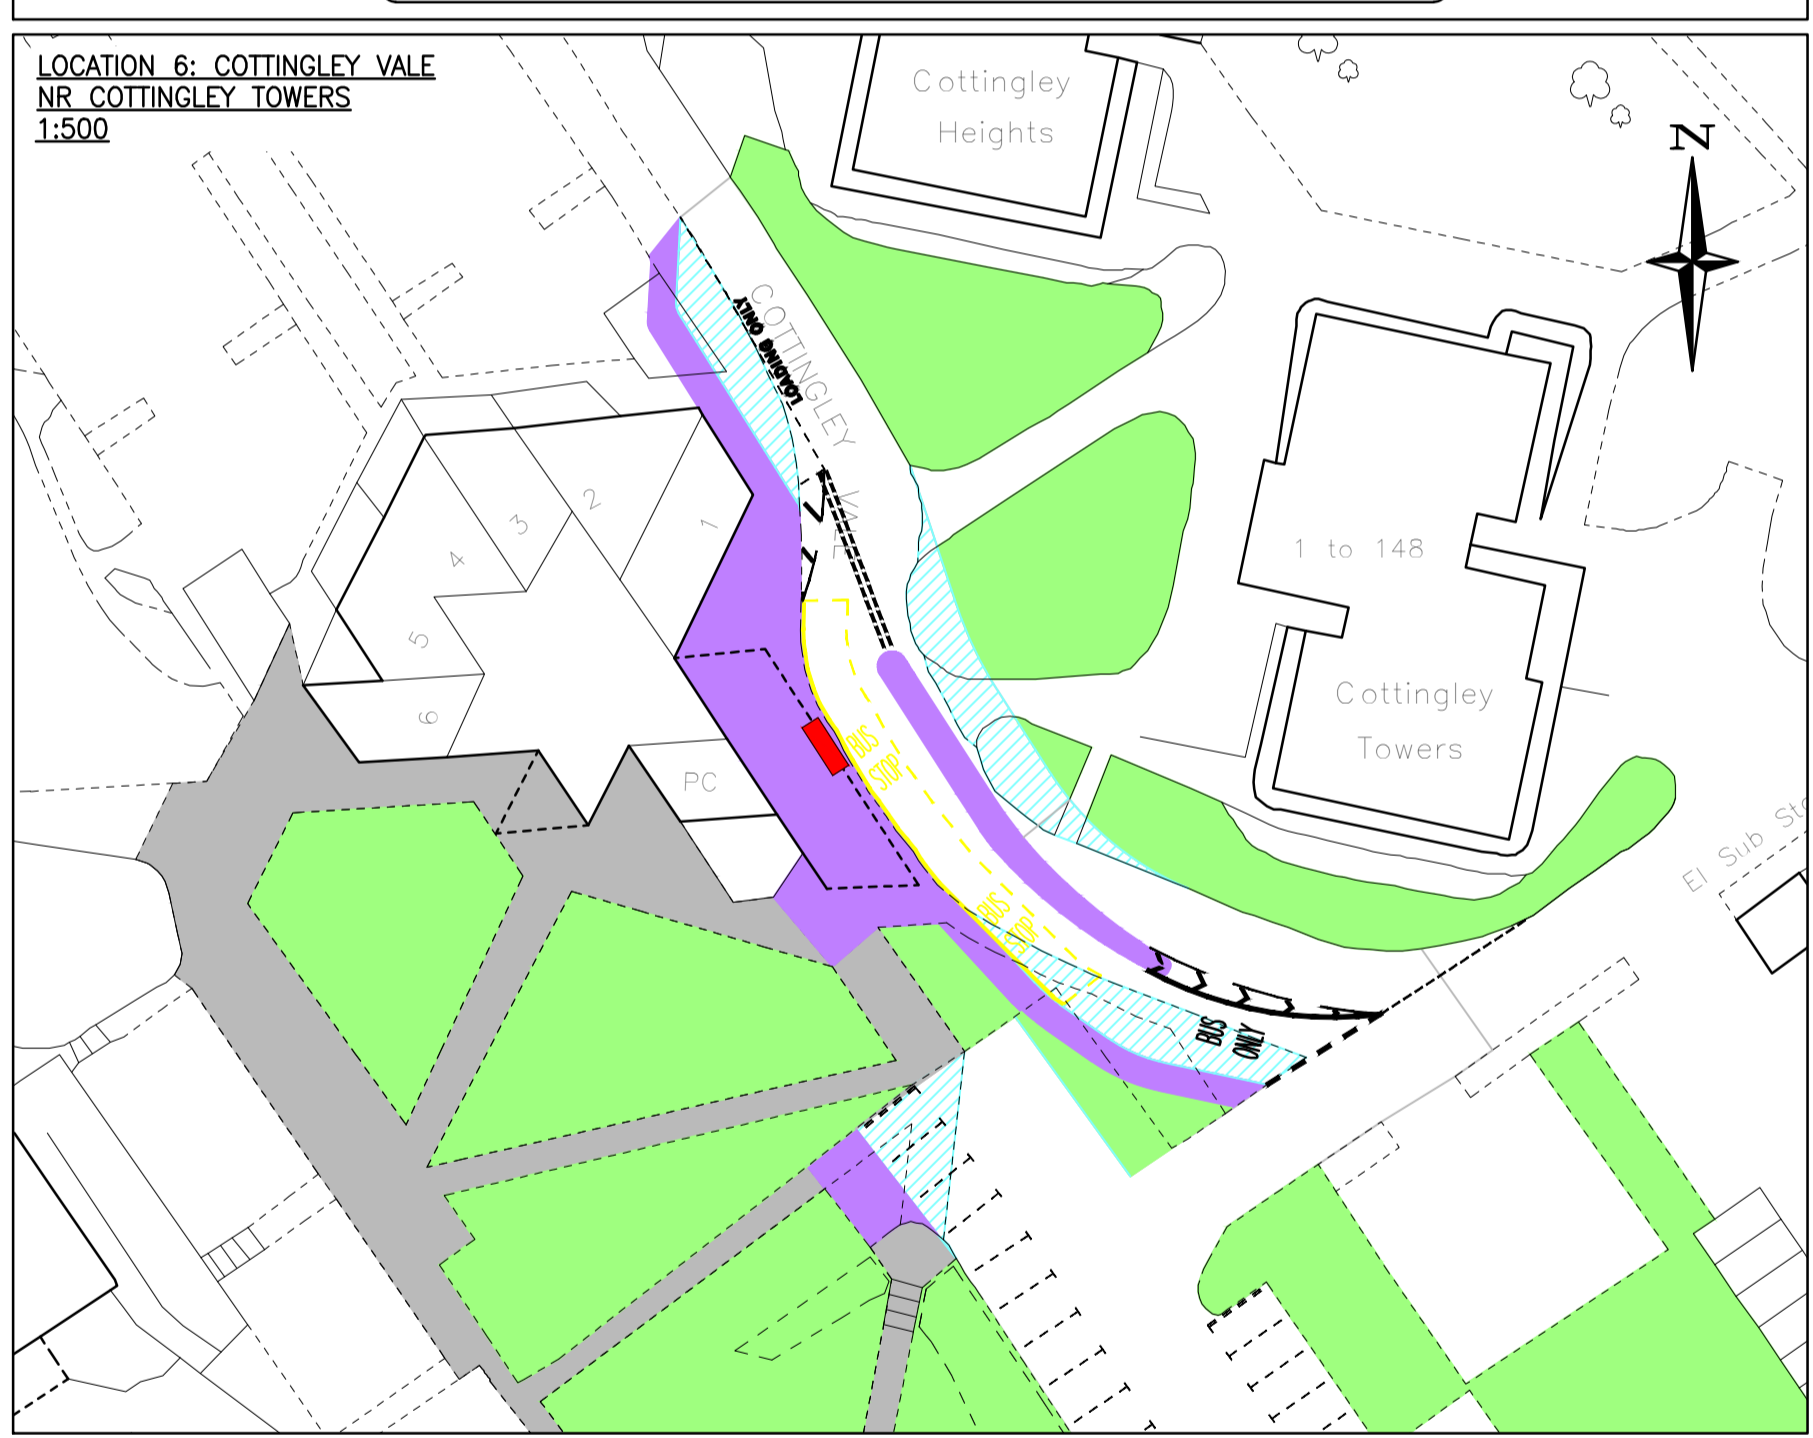

Copyright © 2020 Leeds City Council
 All rights reserved.
 This drawing is the property of Leeds City Council. It must only be used for the purpose for which it was originally supplied. It must not be copied, published or transmitted by any means to any third party, without the express permission of the originator. Modification or manipulation of all or part of this drawing is strictly forbidden, unless specifically requested or approved by the originator.

COTTINGLEY ESTATE, LEEDS PROPOSED PUBLIC TRANSPORT IMPROVEMENTS GENERAL ARRANGEMENT

AMENDMENTS	DRAWN	CHECK	DATE	DRAWN BY	SCALE
FIRST APPROVED	SS			INITIALS DATE SS 06/20 AutoCAD BY INITIALS DATE SS 06/20 CHECKED BY INITIALS DATE	AS SHOWN

ORIGINAL SHEET SIZE	A1
---------------------	----



HIGHWAYS AND TRANSPORTATION

TM/25/1/321/GA-2A	
INFORMATION	
DRAFT	
STATUS:	DATE: November 2019