


**LOCATION 6: COTTINGLEY VALE  
NR COTTINGLEY TOWERS  
1:500**

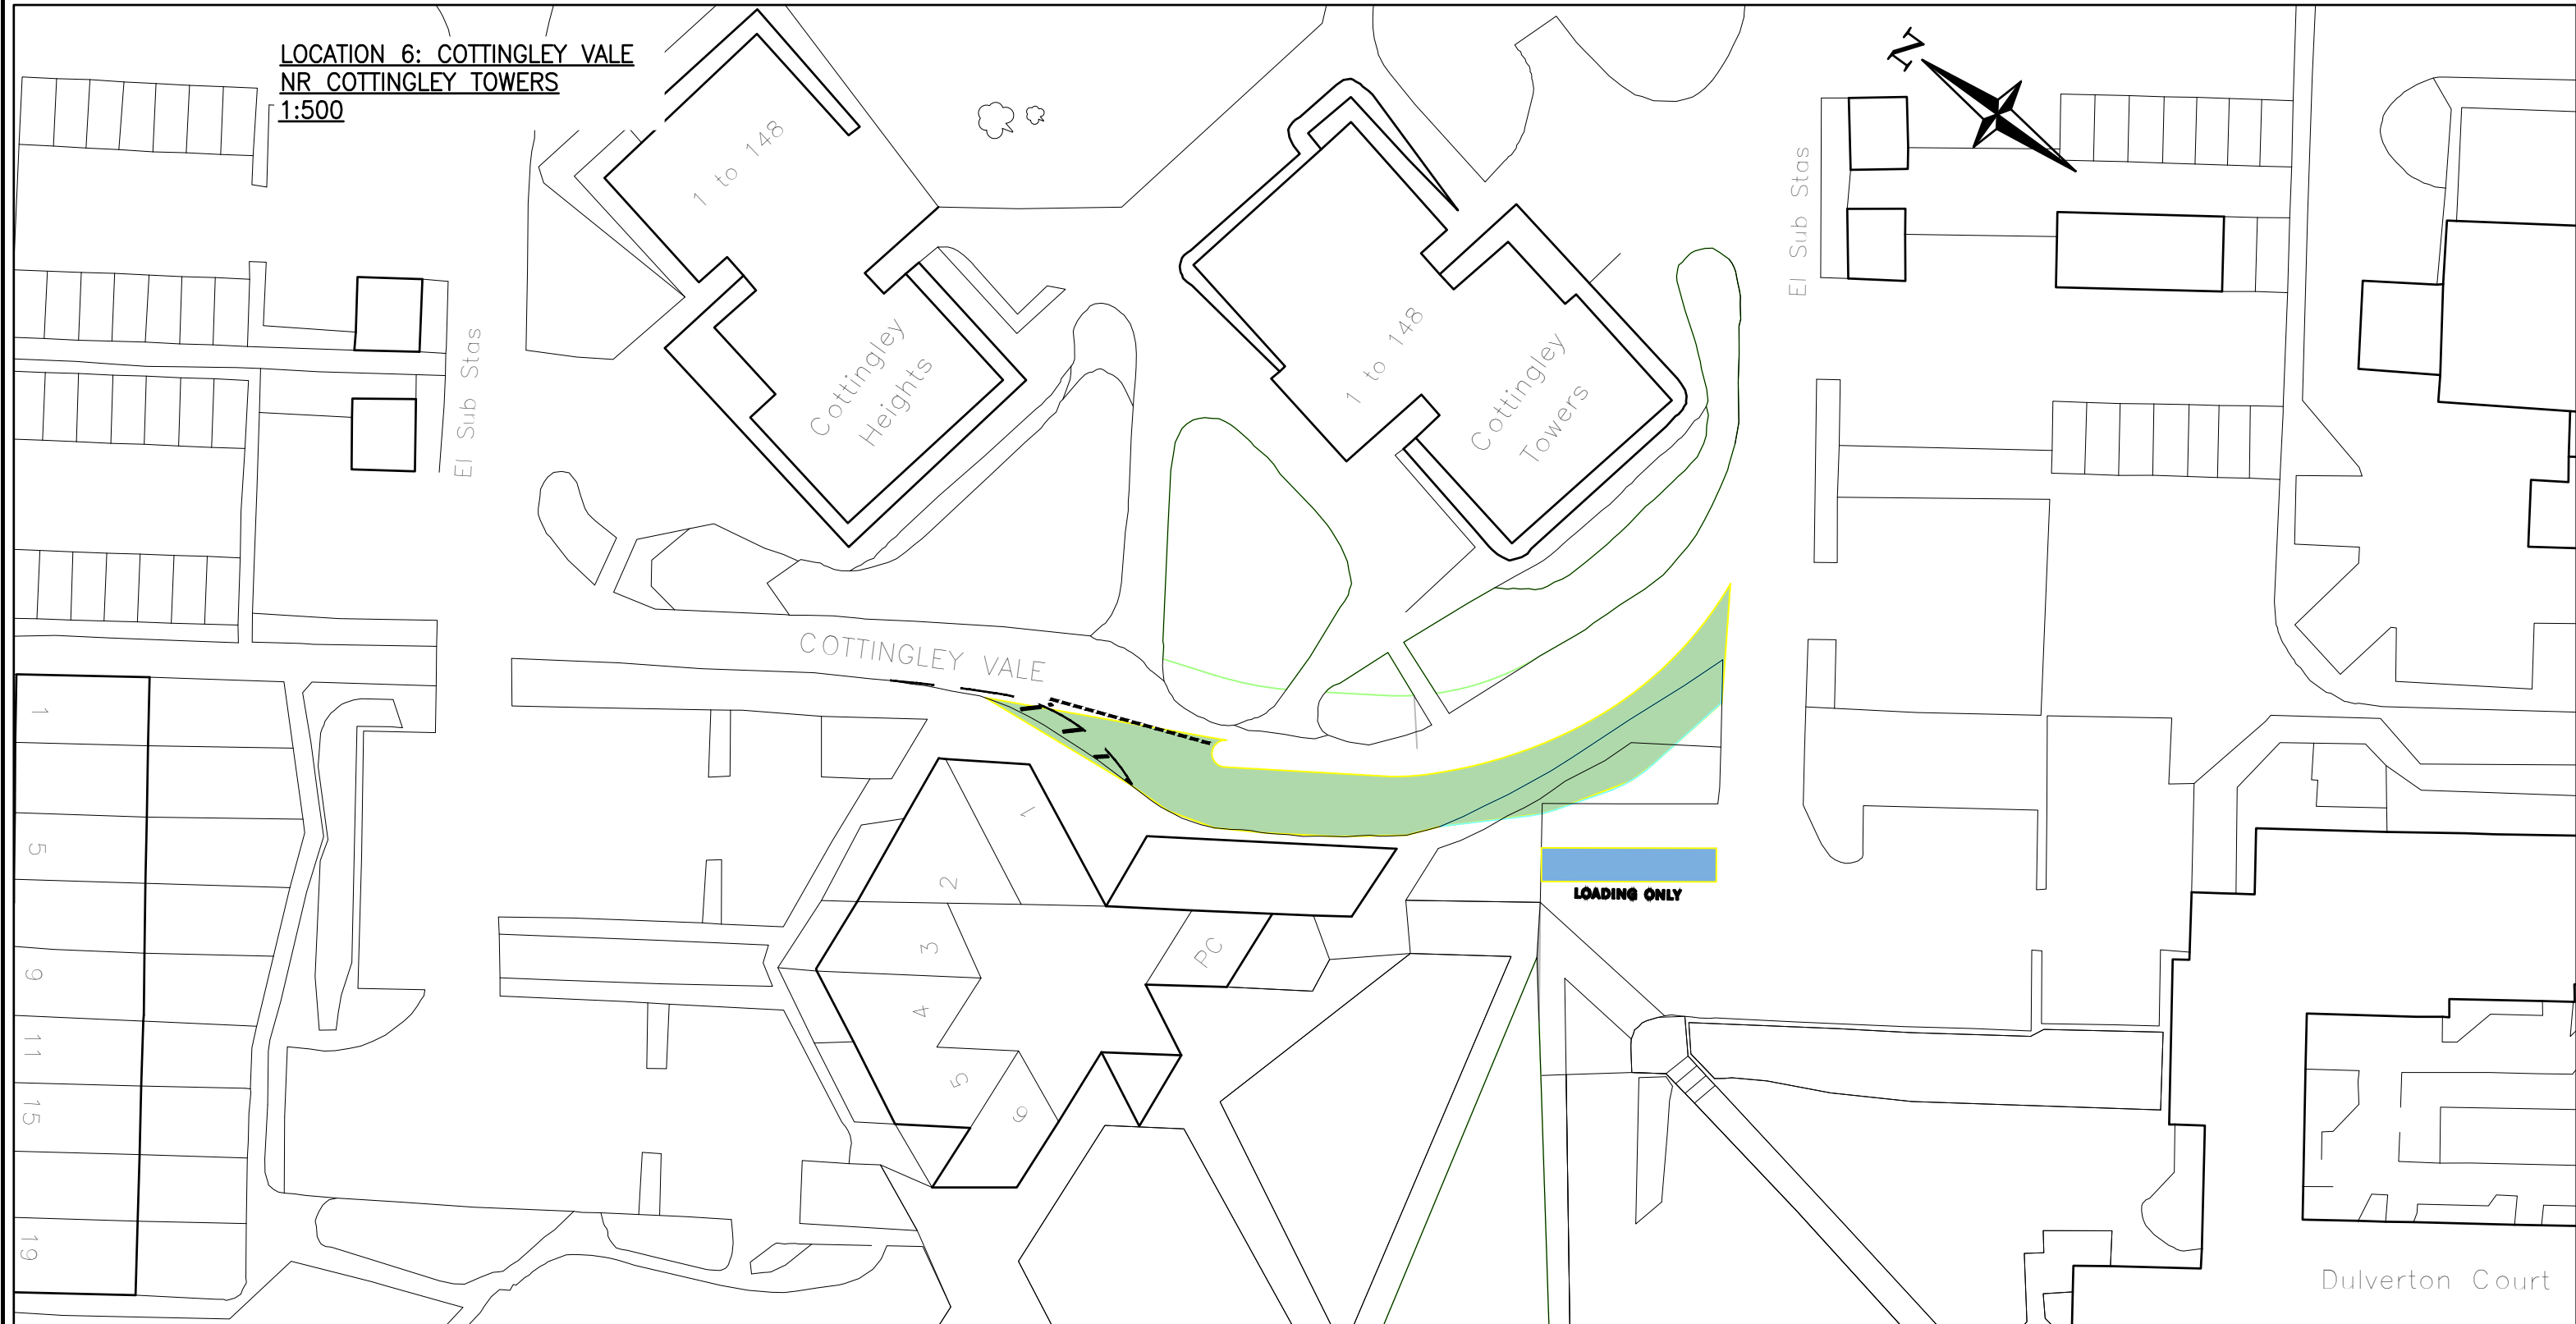

PROPOSED 'BUS ONLY' LANE



PROPOSED LOADING ONLY RESTRICTION

© Crown Copyright and database right 2021 Ordnance Survey LA100019567

|                           |       |       |      |
|---------------------------|-------|-------|------|
| FIRST APPROVED AMENDMENTS | NAB   |       |      |
|                           | DRAWN | CHECK | DATE |

**COTTINGLEY HALL ESTATE  
PROPOSED TRAFFIC REGULATION/MOUMENT ORDERS  
GENERAL ARRANGEMENTS**

|            |          |      |                        |
|------------|----------|------|------------------------|
|            | INITIALS | DATE | SCALE                  |
| DRAWN BY   | NAB      | 2/21 | 1:500                  |
| AutoCAD BY | NAB      | 2/21 |                        |
| CHECKED BY | NAB      | 1/21 |                        |
|            |          |      | ORIGINAL SHEET SIZE A3 |



|                                  |              |
|----------------------------------|--------------|
| TM/25/1/321/GA/2B<br>INFORMATION |              |
| STATUS:                          |              |
| DATE:                            | January 2021 |