



Scale 1:500

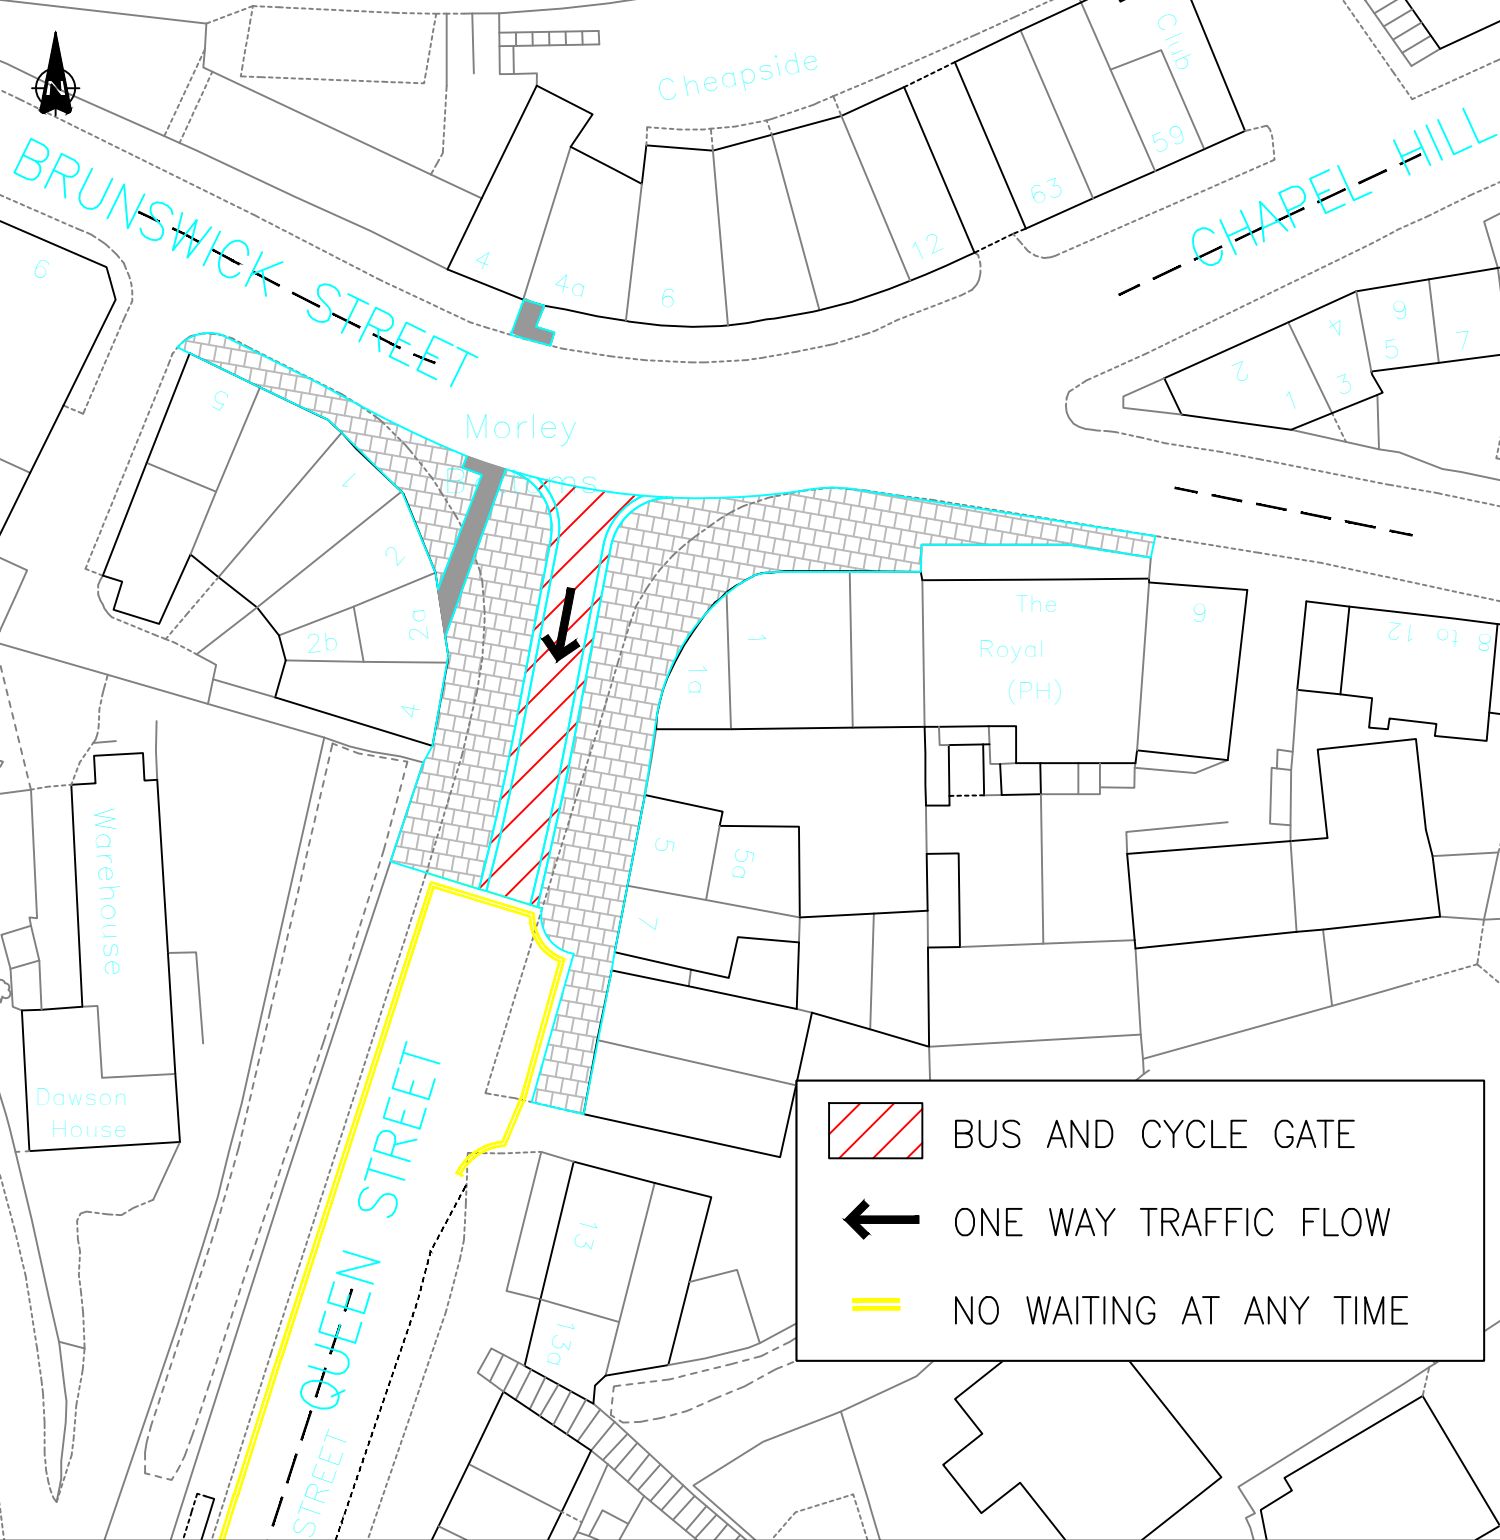

	BUS AND CYCLE GATE
	ONE WAY TRAFFIC FLOW
	NO WAITING AT ANY TIME

Scale 1:1250

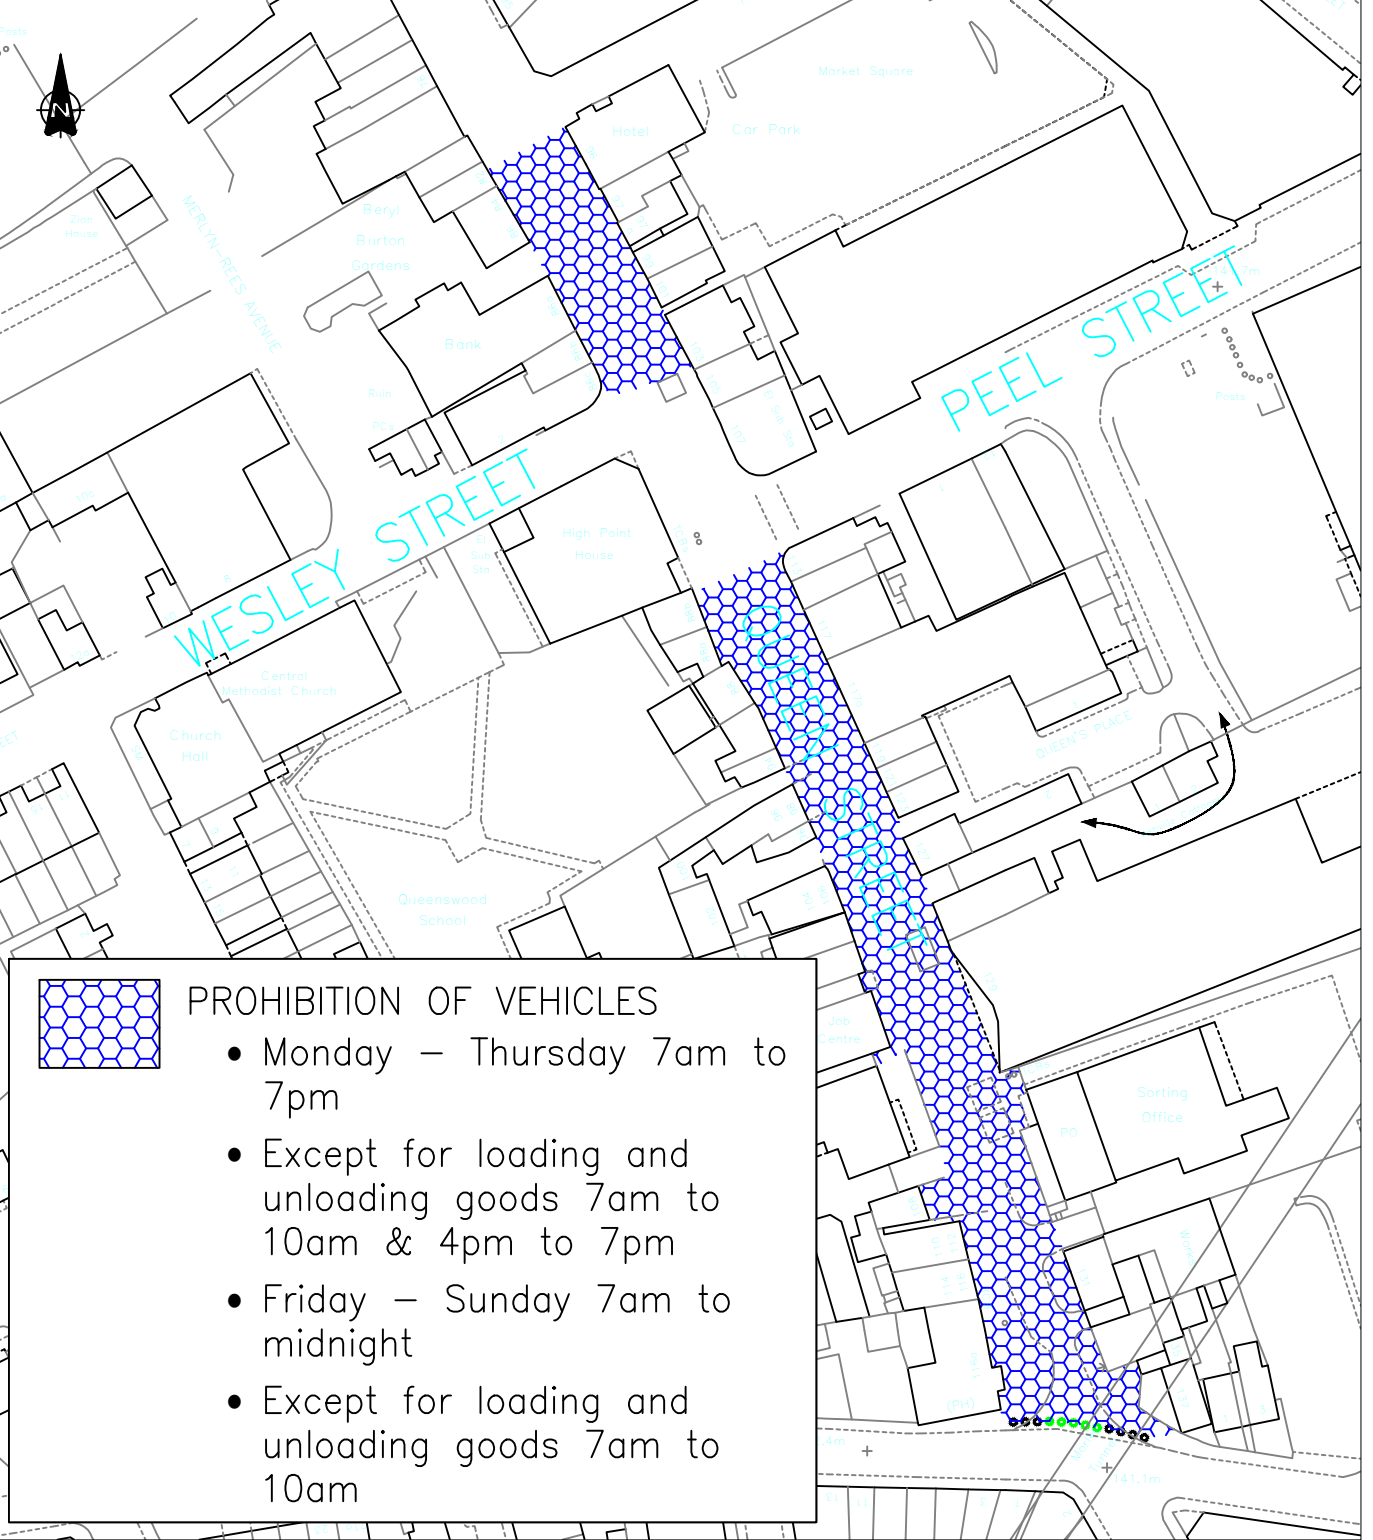

	PROHIBITION OF VEHICLES
<ul style="list-style-type: none"> Monday – Thursday 7am to 7pm Except for loading and unloading goods 7am to 10am & 4pm to 7pm Friday – Sunday 7am to midnight Except for loading and unloading goods 7am to 10am 	

© Crown Copyright and database right 2021 Ordnance Survey LA100019567

FIRST APPROVED AMENDMENTS	CW	CHECK	DATE

MORLEY TOWN FUND
 ADVANCE FUNDING PROJECTS
 PROPOSED TRAFFIC REGULATION ORDERS
 WARD...MORLEY SOUTH

	INITIALS	DATE	SCALE
DRAWN BY	CW	1/21	AS SHOWN
AutoCAD BY	CW	1/21	
CHECKED BY			ORIGINAL SHEET SIZE A3



TM/26/664/TRO/01
 INFORMATION

STATUS: **DRAFT**
 DATE: **January 2021**